
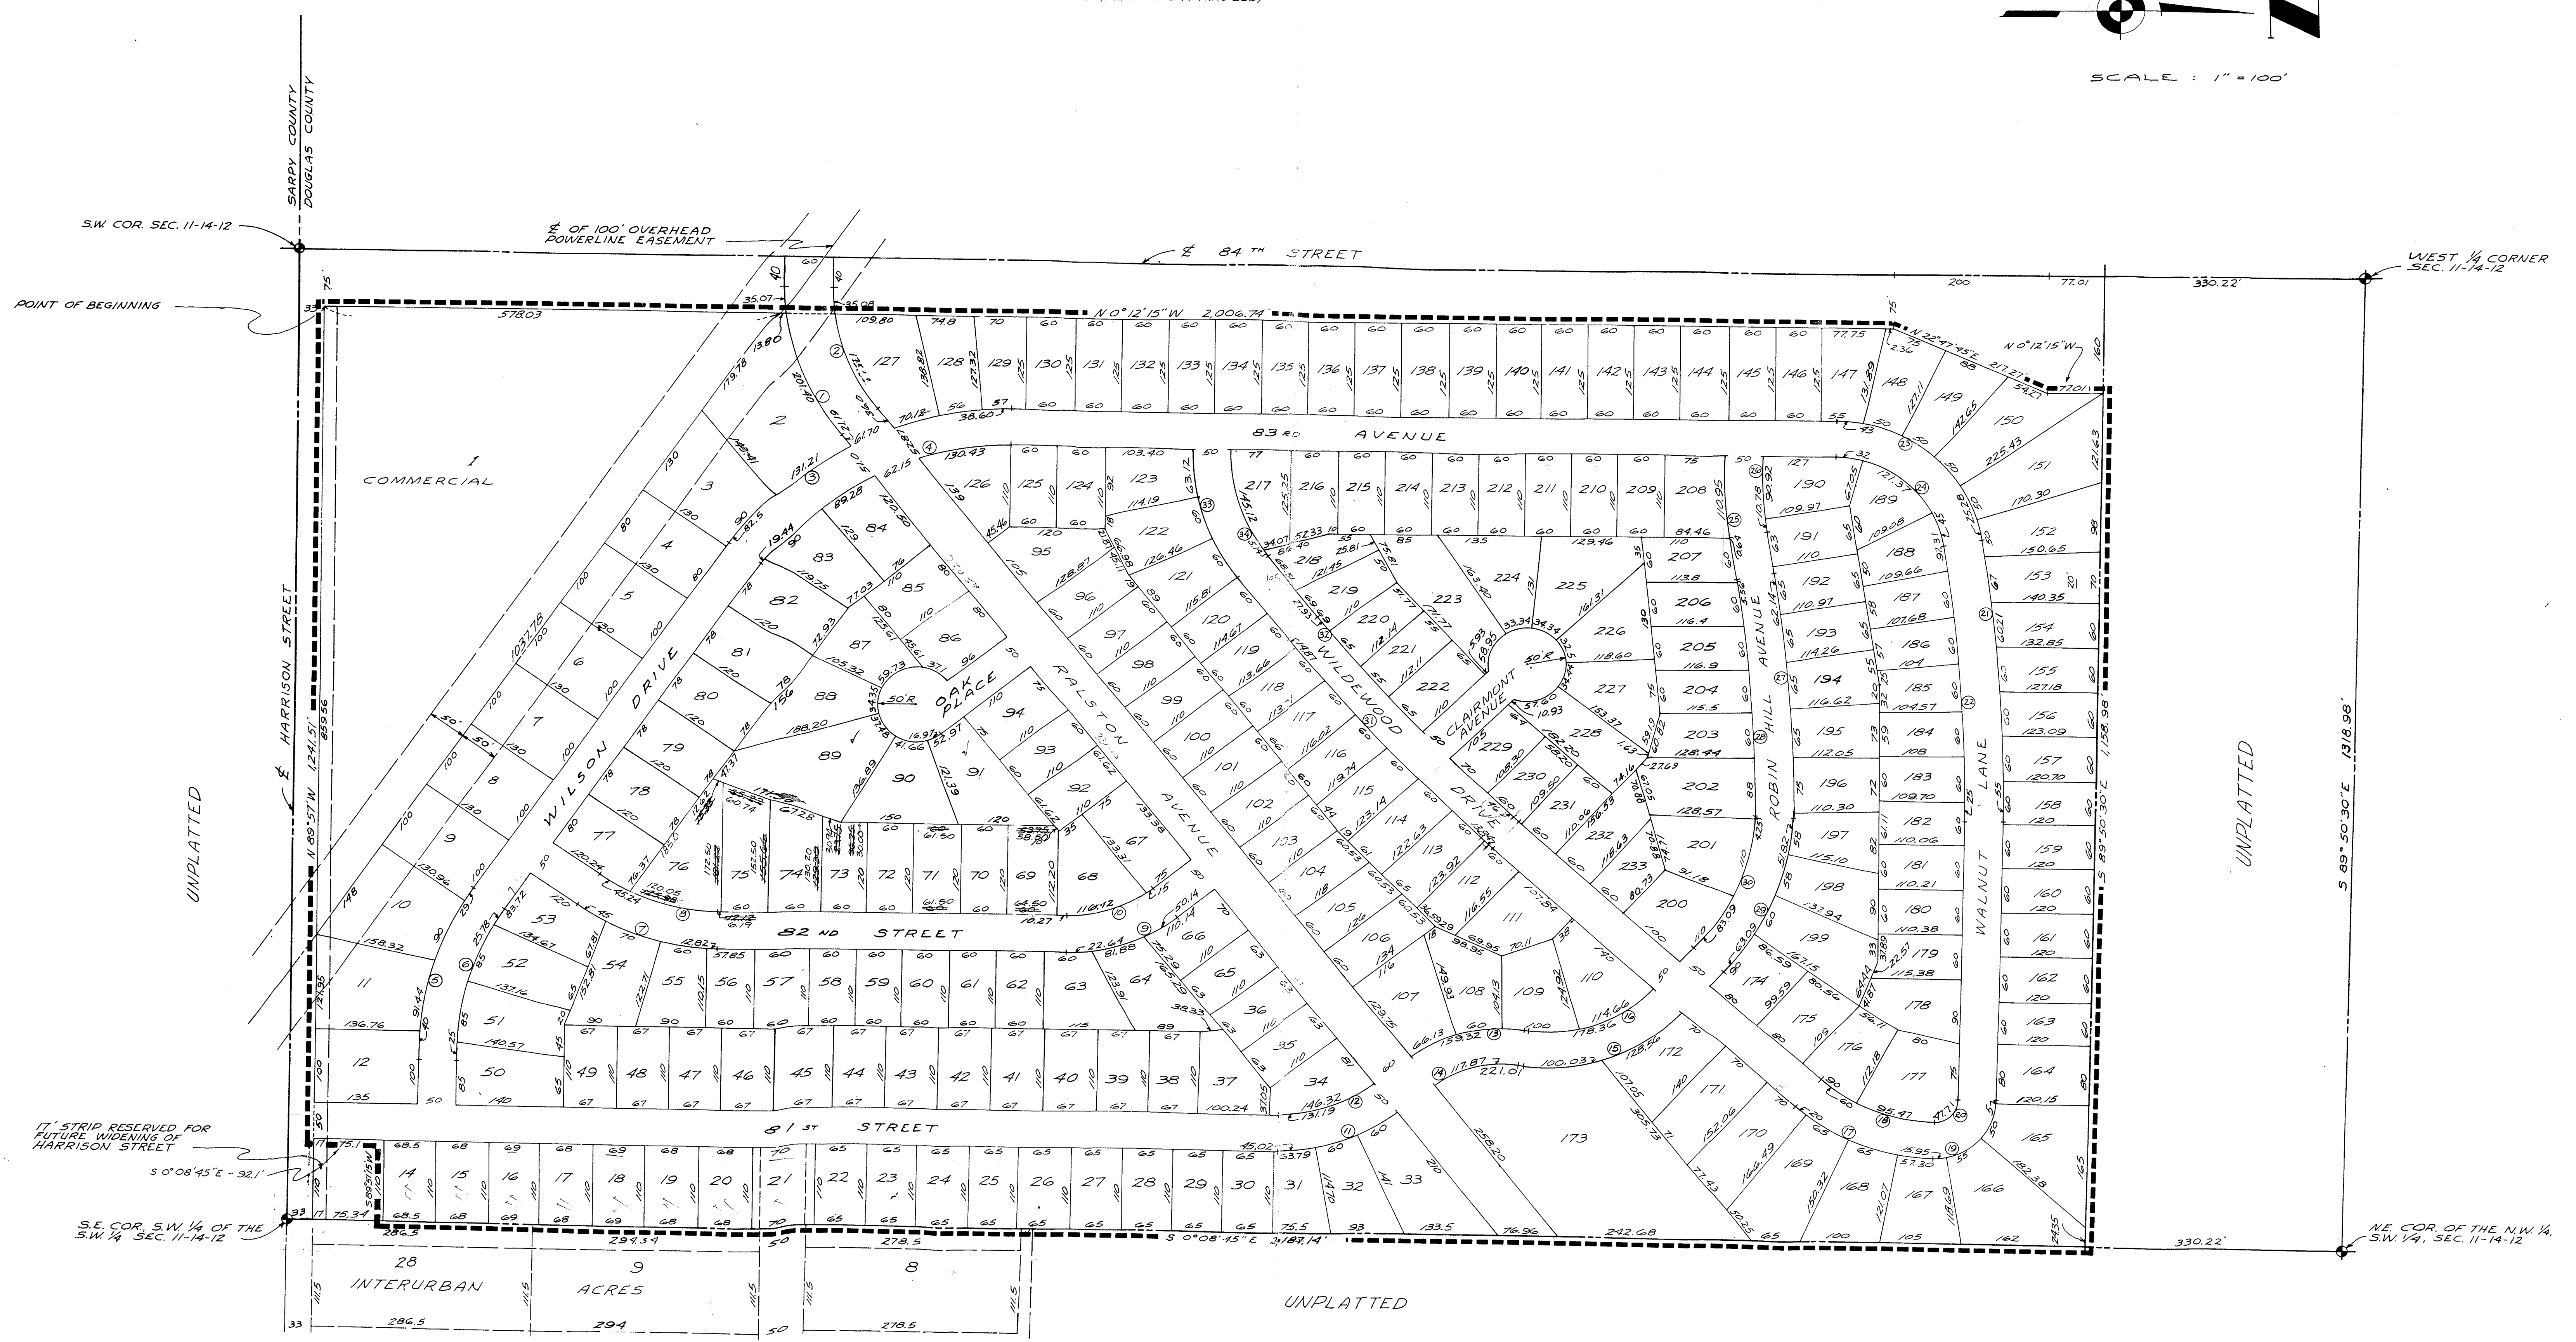


K-7-21

WILDEWOOD

A SUBDIVISION LOCATED IN THE WEST 1/4 OF THE S.W. 1/4 OF SEC. 11, T.14-N., R.12-E. OF THE 6TH PM. DOUGLAS COUNTY, NEBRASKA (LOTS 1 THRU 12 AND 14 THRU 233)

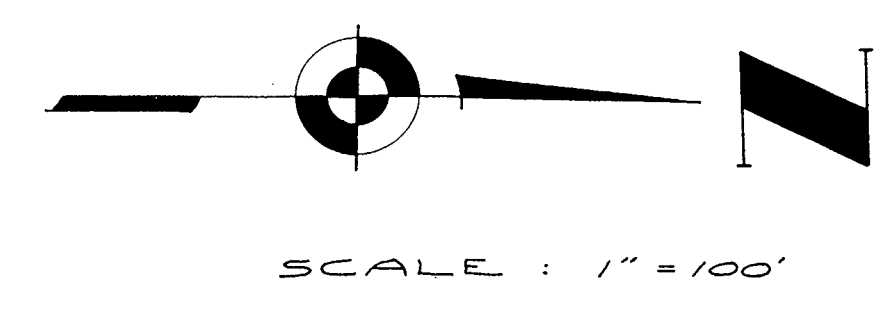

CURVE DATA									
A	T	R	D	L	A	T	R	D	L
1 30°34'15"	108.74'	333.90'	17.1396°	222.75'	8 34°00'30"	81.48'	266.44'	21.5042°	159.15'
2 38°44'15"	90.94'	273.90'	20.9185°	185.08'	9 34°44'30"	80.42'	229.74'	25.0404°	154.66'
3 55°57'45"	238.83'	459.20'	15.0019°	448.52'	10 38°44'30"	62.84'	175.74'	32.0554°	120.85'
4 55°57'45"	212.83'	459.20'	15.0019°	399.68'	11 38°46'30"	89.81'	243.84'	23.4973°	165.05'
5 34°00'00"	129.03'	422.04'	13.5759°	250.44'	12 38°46'30"	89.81'	293.84'	29.5583°	131.19'
6 34°00'00"	113.74'	372.04'	12.4004°	220.78'	13 47°29'15"	84.55'	192.22'	29.8074°	139.32'
7 34°00'00"	96.77'	316.44'	18.1064°	187.82'	14 47°29'15"	62.26'	142.22'	30.2877'	117.87'
15 57°34'30"	125.00'	227.19'	25.1869°	228.59'	15 57°34'30"	125.00'	227.19'	25.1869°	228.59'
16 57°34'30"	32.53'	177.19'	32.2811°	178.36'	16 57°34'30"	32.53'	177.19'	32.2811°	178.36'
17 41°08'45"	81.25'	216.07'	26.4438°	155.47'	17 41°08'45"	81.25'	216.07'	26.4438°	155.47'
18 41°08'45"	80.19'	71.1837'	125.95°	47.71'	18 41°08'45"	80.19'	71.1837'	125.95°	47.71'
19 10°19'30"	189.48'	2037.44'	2.7325°	3773.1'	19 10°19'30"	189.48'	2037.44'	2.7325°	3773.1'
20 00°06'15"	161.31'	191.89'	29.8987°	268.08'	20 00°06'15"	161.31'	191.89'	29.8987°	268.08'
21 9°52'30"	159.28'	191.89'	40.3804°	198.37'	21 9°52'30"	159.28'	191.89'	40.3804°	198.37'
22 9°52'30"	50.28'	590.05'	37.004°	101.70'	22 9°52'30"	50.28'	590.05'	37.004°	101.70'
23 10°19'30"	162.09'	1827.44'	3.1353°	329.31'	23 10°19'30"	162.09'	1827.44'	3.1353°	329.31'
24 40°58'00"	121.64'	327.08'	17.5174°	252.51'	24 40°58'00"	121.64'	327.08'	17.5174°	252.51'
25 40°58'00"	103.05'	177.08'	20.6784°	157.31'	25 40°58'00"	103.05'	177.08'	20.6784°	157.31'
26 11°12'15"	183.08'	193.177'	2.8804°	368.71'	26 11°12'15"	183.08'	193.177'	2.8804°	368.71'
27 11°12'15"	183.08'	193.177'	2.8804°	378.93'	27 11°12'15"	183.08'	193.177'	2.8804°	378.93'
28 37°39'00"	77.96'	228.67'	29.0504°	183.12'	28 37°39'00"	77.96'	228.67'	29.0504°	183.12'
29 37°39'00"	77.96'	228.67'	29.0504°	150.26'	29 37°39'00"	77.96'	228.67'	29.0504°	150.26'

DEDICATION:
 KNOW ALL MEN BY THESE PRESENTS: THAT WILDEWOOD DEVELOPMENT CO., A NEBRASKA CORPORATION, CLAIR M. WILSON, PRESIDENT, JOHN W. MOSSMAN, SECRETARY AND RALPH SCHOBERT, KATHRYN S. MATHESON, MARGARET A. GLANDT, HOWARD SCHOBERT, ALL MORTGAGEES, BEING SOLE OWNERS AND PROPRIETORS OF THE LAND DESCRIBED IN THE SURVEYOR'S CERTIFICATE AND EMBRACED WITHIN THIS PLAT, HAVE CAUSED THE SAME TO BE SUBDIVIDED INTO LOTS AND STREETS, SAID SUBDIVISION TO BE KNOWN AS WILDEWOOD. THE LOTS NUMBERED AS SHOWN, AND WE HEREBY RATIFY AND APPROVE OF THE DISPOSITION OF OUR PROPERTY AS SHOWN ON THIS PLAT, AND WE HEREBY DEDICATE TO THE PUBLIC FOR PUBLIC USE, THE STREETS, SHOWN HEREIN.
 IN WITNESS WHEREOF, WE DO HEREBY SET OUR HANDS THIS 15TH DAY OF August, A.D. 1961.

Ralph Schobert
RALPH SCHOBERT

Kathryn S. Matheson
KATHRYN L. MATHESON

Margaret A. Glandt
MARGARET A. GLANDT

Howard Schobert
HOWARD SCHOBERT

Clair M. Wilson
CLAIR M. WILSON, PRESIDENT

John W. Mossman
JOHN W. MOSSMAN, SECRETARY

ACKNOWLEDGEMENT OF NOTARY
 STATE OF NEBRASKA)
) SS.
 COUNTY OF DOUGLAS)
 ON THIS 15TH DAY OF August, A.D. 1961, BEFORE ME, A NOTARY PUBLIC DULY COMMISSIONED AND QUALIFIED IN AND FOR SAID COUNTY, PERSONALLY CAME RALPH SCHOBERT, KATHRYN S. MATHESON, MARGARET A. GLANDT AND HOWARD SCHOBERT, MORTGAGEES, WHO ARE PERSONALLY KNOWN TO ME TO BE THE IDENTICAL PERSONS WHOSE NAMES ARE AFFIXED TO THE DEDICATION OF THIS PLAT AND THEY ACKNOWLEDGED THE EXECUTION THEREOF TO BE THEIR VOLUNTARY ACT AND DEED; AND FURTHER CAME CLAIR M. WILSON, PRESIDENT, AND JOHN W. MOSSMAN, SECRETARY OF WILDEWOOD DEVELOPMENT CO., A NEBRASKA CORPORATION, WHO ARE PERSONALLY KNOWN TO ME TO BE THE IDENTICAL PERSONS WHOSE NAMES ARE AFFIXED TO THE DEDICATION OF THIS PLAT AND THEY ACKNOWLEDGED THE EXECUTION THEREOF TO BE THEIR VOLUNTARY ACT AND DEED AS SUCH OFFICERS AND THE VOLUNTARY ACT AND DEED OF SAID CORPORATION AND THE SEAL OF SAID CORPORATION WAS THERETO AFFIXED BY ITS AUTHORITY.
 WITNESS MY HAND AND NOTARIAL SEAL AT OMAHA, NEBRASKA, IN SAID COUNTY, ON THE DATE LAST AFORESAID.

Edna Gollchon
NOTARY PUBLIC

MY COMMISSION EXPIRES ON THE 21ST DAY OF Nov., A.D. 1962

SURVEYOR'S CERTIFICATE:
 I HEREBY CERTIFY THAT WE HAVE ACCURATELY SURVEYED AND PLACED IRON PINS AT ALL CORNERS OF ALL LOTS, STREETS, AVENUES, ANGLE POINTS AND ENDS OF ALL CURVES IN WILDEWOOD. SAID ADDITION IS LOCATED IN THE WEST HALF OF THE SOUTHWEST QUARTER OF SECTION 11, T.14-N., R.12-E. OF THE 6TH PM., DOUGLAS COUNTY, NEBRASKA, MORE PARTICULARLY DESCRIBED AS FOLLOWS:
 BEGINNING AT A POINT 75 FEET EASTERLY AND 33 FEET NORTHERLY OF THE SOUTHWEST CORNER OF SECTION 11; THENCE NORTH 0° 12' 15" WEST (ASSUMED BEARING) 75 FEET EAST OF AND PARALLEL TO THE WEST LINE OF THE SOUTHWEST QUARTER OF SECTION 11 A DISTANCE OF 2,006.74 FEET; THENCE NORTH 22° 47' 45" EAST A DISTANCE OF 217.27 FEET; THENCE NORTH 0° 12' 15" WEST, 160 FEET EAST OF AND PARALLEL TO THE WEST LINE OF SECTION 11 A DISTANCE OF 77.01 FEET; THENCE SOUTH 89° 50' 30" EAST, 330.22 FEET SOUTH OF THE NORTH LINE OF THE SOUTHWEST QUARTER OF SECTION 11 A DISTANCE OF 1,158.98 FEET; THENCE SOUTH 0° 08' 45" EAST ALONG THE EAST LINE OF THE WEST HALF OF THE SOUTHWEST QUARTER OF SECTION 11 A DISTANCE OF 2,107.14 FEET; THENCE SOUTH 89° 51' 15" WEST A DISTANCE OF 110 FEET; THENCE SOUTH 0° 08' 45" EAST A DISTANCE OF 92.1 FEET; THENCE SOUTH 89° 57' WEST ALONG THE SOUTH LINE OF THE SOUTHWEST QUARTER OF SECTION 11-14-12 A DISTANCE OF 1,206.47 FEET TO THE POINT OF BEGINNING.
 DATE: August 15, 1961

Edna Gollchon
E. M. GOLLCHON
REGISTERED LAND SURVEYOR - LS-134



COUNTY TREASURER'S CERTIFICATE
 THIS IS TO CERTIFY THAT I FIND NO REGULAR OR SPECIAL TAXES DUE OR DELINQUENT AGAINST THE PROPERTY DESCRIBED IN THE SURVEYOR'S CERTIFICATE AND EMBRACED IN THIS PLAT AS SHOWN BY THE RECORDS OF THIS OFFICE.
 DATE: July 27, 1961

Sam J. Howell
COUNTY TREASURER

RALSTON CITY COUNCIL ACCEPTANCE
 THIS PLAT OF WILDEWOOD WAS APPROVED BY THE CITY COUNCIL OF RALSTON, ON THIS 15TH DAY OF August, A.D. 1961.

ATTEST: Edna Gollchon
CITY CLERK

E. W. Gollchon
MAYOR

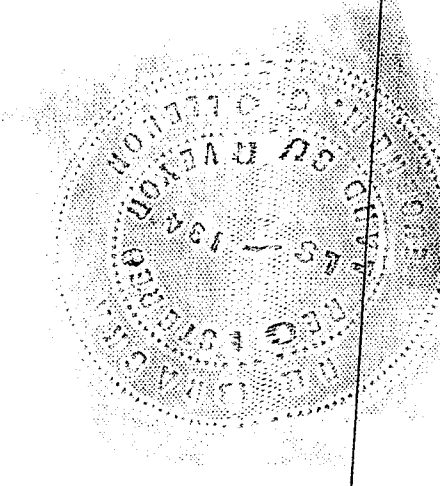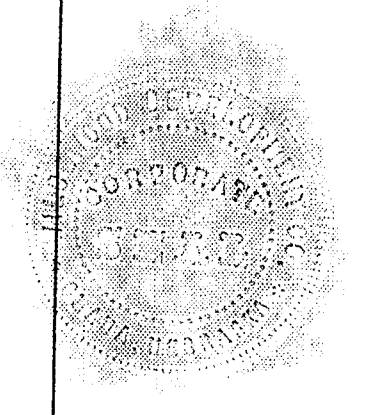


Edna Gollchon
Surveyor's Office

A Subdivision in the West Half of the Southwest Quarter, Section 11, Township 14 North, Range 12 East of the 6th P.M., Douglas County, Nebraska.

THIS IS A CORRECTED PLAT OF LOTS 69, 70, 71, 72, 73, 74, 75 and 76.

This is to certify that part of the dimensions on Lots 69, 70, 71, 72, 73, 74, 75 and 76 on the original platting, Wildewood, were shown in error and to further certify that the below plat correctly shows originally intended lot dimensions.

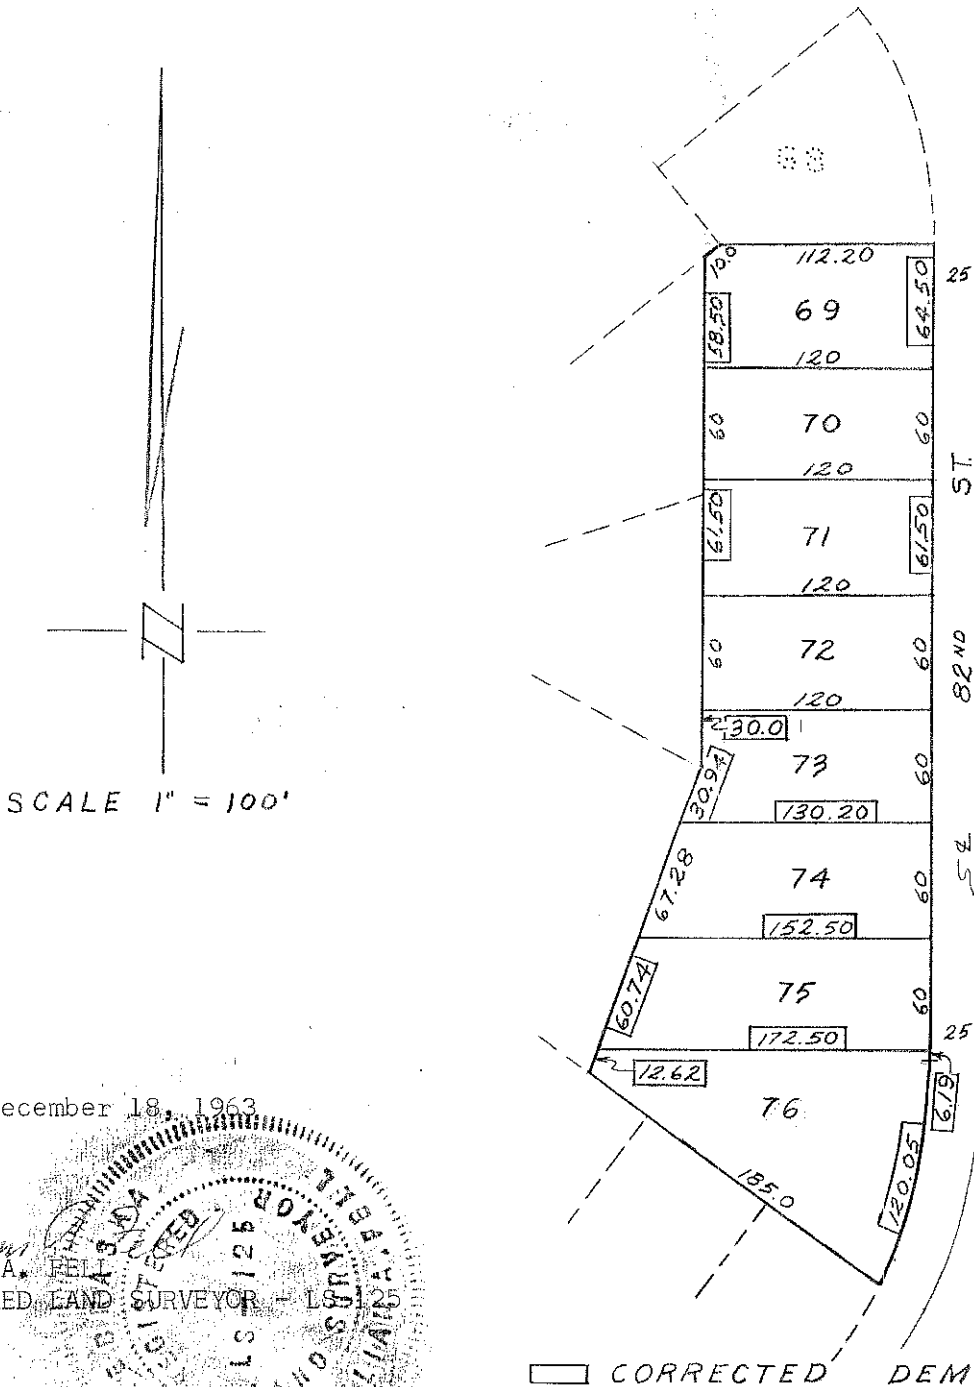

DATE: December 18, 1963

WILLIAM A. BELL

 REGISTERED LAND SURVEYOR - 181125

□ CORRECTED DEMENSIONS