


RENT-WORTH

A SUBDIVISION LOCATED IN THE SOUTHWEST QUARTER OF THE SOUTHEAST QUARTER OF SECTION 8, TOWNSHIP 9 NORTH, RANGE 7 EAST OF THE 6TH R.M., LANCASTER COUNTY, NEBRASKA.

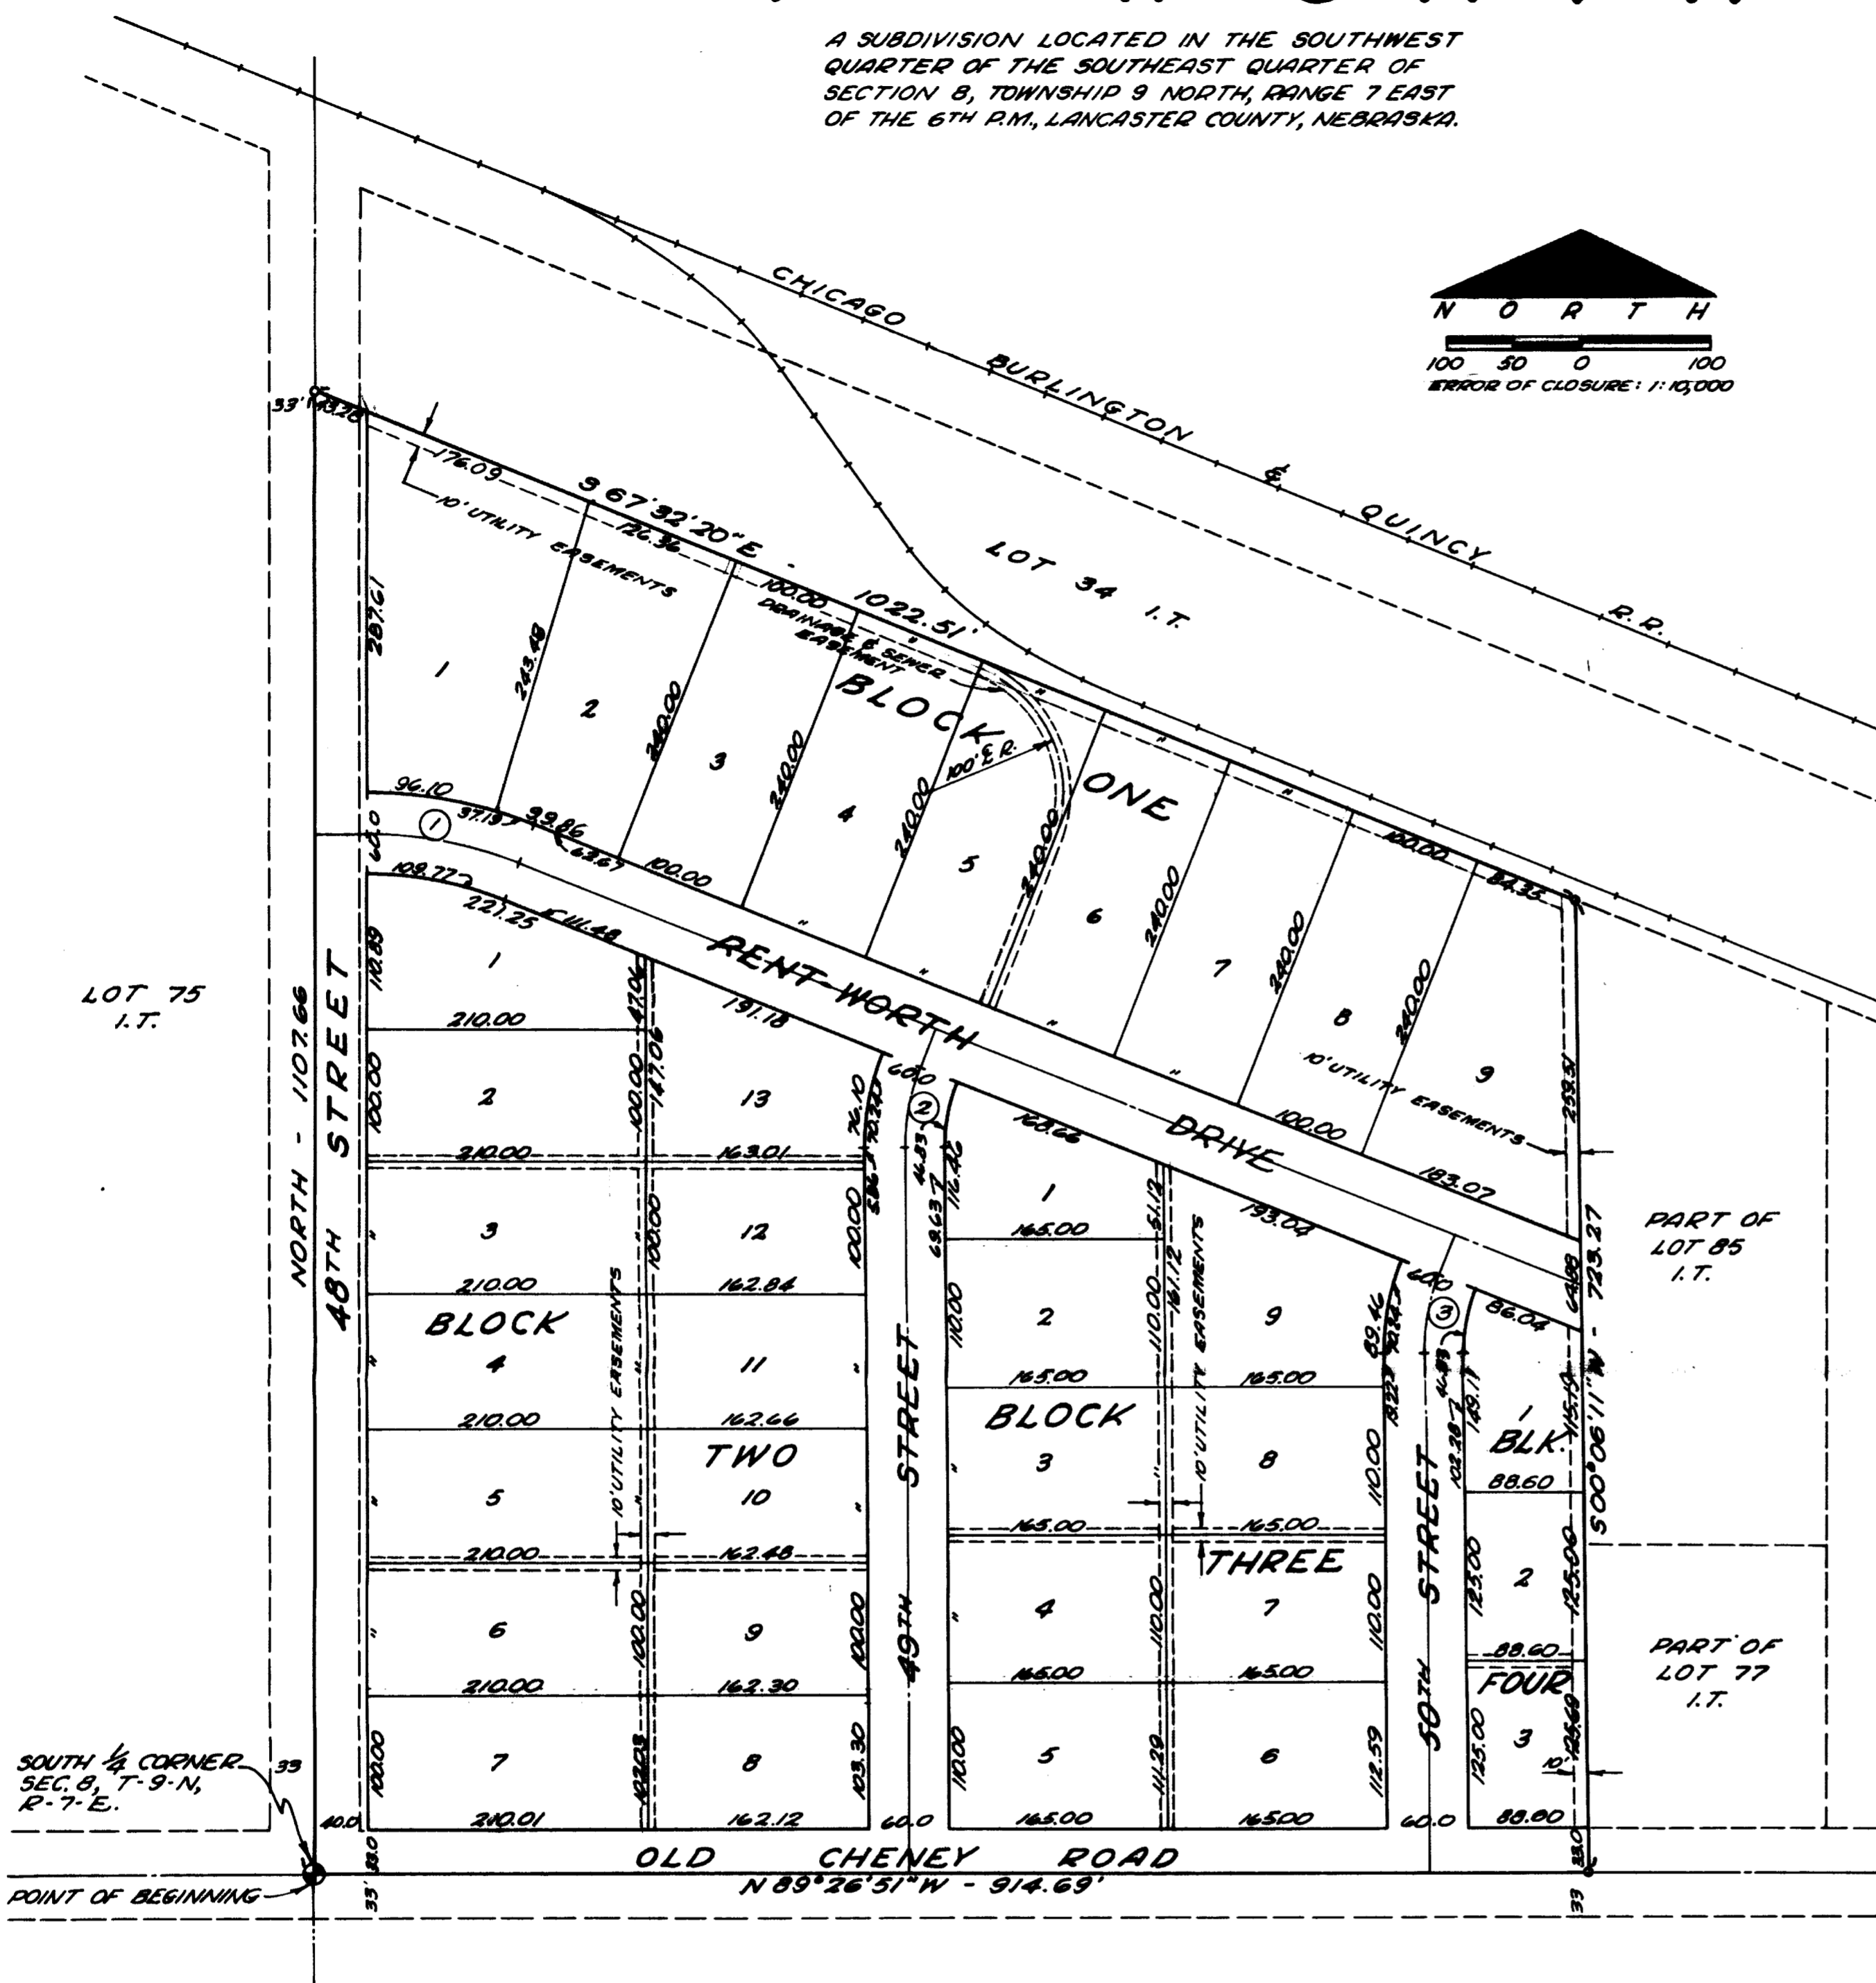

SURVEYOR'S CERTIFICATE

I HEREBY CERTIFY THAT WE HAVE STAKED WITH IRON PINS ALL CORNERS OF ALL LOTS, STREETS, AVENUES, ANGLE POINTS AND ENDS OF ALL CURVES AND ALL POINTS REQUIRED ACCORDING TO THE CITY OF LINCOLN ORDINANCE NO. 26-24,042, SAID SUBDIVISION TO BE KNOWN AS RENT-WORTH AND IS LOCATED IN LOT 87 I.T. AND A PART OF LOTS 88, 85 AND 77 I.T. LOCATED IN THE SOUTHWEST QUARTER OF THE SOUTHEAST QUARTER OF SECTION 8, TOWNSHIP 9 NORTH, RANGE 7 EAST OF THE 6TH R.M., LANCASTER COUNTY, NEBRASKA DESCRIBED AS FOLLOWS:

BEGINNING AT THE SOUTH QUARTER CORNER OF SAID SECTION 8; THENCE NORTH (ASSUMED BEARING) ALONG THE WEST LINE OF THE SOUTHWEST QUARTER OF SAID SECTION 8, A DISTANCE OF 1107.66 FT.; THENCE S 67°32'20"E ALONG THE NORTH LINE OF LOTS 87, 88 AND 85 I.T. AND A CONTINUATION OF SAID LINE A DISTANCE OF 1022.51 FT.; THENCE S 00°06'11"W A DISTANCE OF 723.27 FT.; THENCE N 89°26'51"W ALONG THE SOUTH LINE OF THE SOUTHWEST QUARTER OF SAID SECTION 8, A DISTANCE OF 914.69 FT. TO THE POINT OF BEGINNING.

GOLLEHON & SCHEMMER, INC.
ENGINEERS - PLANNERS

DATE: June 3, 1965

William A. Bell
REGISTERED LAND SURVEYOR
L.S. 125

DEDICATION

THE FOREGOING PLAT, RENT-WORTH, AN ADDITION, LOCATED IN THE SOUTHWEST QUARTER OF THE SOUTHEAST QUARTER OF SECTION 8, TOWNSHIP 9 NORTH, RANGE 7 EAST OF THE 6TH R.M., LANCASTER COUNTY, NEBRASKA, IS MADE WITH FREE CONSENT AND IN ACCORDANCE WITH THE DESIRE OF THE UNDERSIGNED OWNERS AND PROPRIETORS, AND THE EASEMENTS SHOWN THEREON ARE HEREBY GRANTED IN PERPETUITY TO THE CITY OF LINCOLN, THE CONSUMERS PUBLIC POWER DISTRICT, THE LINCOLN TELEPHONE AND TELEGRAPH CO. AND OTHER PUBLIC UTILITIES, THEIR SUCCESSORS AND ASSIGNS, TO CONSTRUCT, OPERATE, MAINTAIN, REPAIR AND REPLACE STORM SEWERS, SANITARY SEWERS, WATER MAINS, CONDUITS, BURIED CABLES, WIRES, POLES AND ALL APPURTENANCES THERETO, OVER, UPON OR UNDER THE EASEMENTS AS SHOWN ON THE FOREGOING PLAT. THE STREETS SHOWN ARE HEREBY DEDICATED TO THE USE OF THE PUBLIC.

WITNESS OUR HANDS THIS 4th DAY OF June 1965.

Jerome Lang
JEROME LANG

Daniel H. Merritt
DANIEL H. MERRITT

Ramona Lang
RAMONA LANG

Marjorie Ann Merritt
MARJORIE ANN MERRITT

Wallace B. Collingsworth
WALLACE B. COLLINGSWORTH

Ray E. Sandlovich
RAY E. SANDLOVICH

Gloria G. Collingsworth
GLORIA G. COLLINGSWORTH

Marguerite Sandlovich
MARGUERITE SANDLOVICH

Robert J. Rentfro
ROBERT J. RENTFRO

Samuel Sandlovich
SAMUEL SANDLOVICH

Francis Jean Rentfro
FRANCIS JEAN RENTFRO

Louise Sandlovich
LOUISE SANDLOVICH

John E. Vestecka
JOHN E. VESTECKA

COMMONWEALTH COMPANY

Mary M. Vestecka
MARY M. VESTECKA

S.E. Capple
S.E. CAPPLE
Pres

Walter L. Vestecka
WALTER L. VESTECKA

ATTEST: *William L. Hagarty*
WILLIAM L. HAGARTY
Vice Pres

June J. Vestecka
JUNE J. VESTECKA

ACKNOWLEDGEMENT OF NOTARY

STATE OF NEBRASKA }
COUNTY OF LANCASTER } S.S.

ON THIS 4th DAY OF June AD, 1965, BEFORE ME A NOTARY PUBLIC DULY COMMISSIONED AND QUALIFIED IN AND FOR SAID COUNTY PERSONALLY CAME *S.E. Capple*, President, OF THE COMMONWEALTH COMPANY, A NEBRASKA CORPORATION, PERSONALLY KNOWN TO ME TO BE THE IDENTICAL PERSON WHO EXECUTED THE FOREGOING DEDICATION AND HE ACKNOWLEDGED THAT HE EXECUTED SAID DEDICATION AS HIS VOLUNTARY ACT AND DEED AS SUCH OFFICER AND AS THE VOLUNTARY ACT AND DEED OF SAID CORPORATION; AND FURTHER CAME BEFORE ME WALLACE B. COLLINGSWORTH AND GLORIA G. COLLINGSWORTH, HUSBAND AND WIFE, ROBERT J. RENTFRO AND FRANCIS JEAN RENTFRO, HUSBAND AND WIFE, JEROME LANG AND RAMONA LANG, HUSBAND AND WIFE, DANIEL H. MERRITT AND MARJORIE ANN MERRITT, HUSBAND AND WIFE, RAY E. SANDLOVICH AND MARGUERITE SANDLOVICH, HUSBAND AND WIFE, SAMUEL SANDLOVICH AND LOUISE SANDLOVICH, HUSBAND AND WIFE, JOHN E. VESTECKA AND MARY M. VESTECKA, HUSBAND AND WIFE, WALTER L. VESTECKA AND JUNE J. VESTECKA, HUSBAND AND WIFE; TO ME KNOWN TO BE THE IDENTICAL PERSONS WHO EXECUTED THE FOREGOING DEDICATION AND THEY ACKNOWLEDGED THAT THEY EXECUTED SAID DEDICATION AS THEIR VOLUNTARY ACT AND DEED.

WITNESS MY HAND AND NOTARIAL SEAL AT LINCOLN, NEBRASKA, IN SAID COUNTY THE DATE LAST AFORESAID.

Rosemary Hooks
NOTARY PUBLIC

MY COMMISSION EXPIRES ON THE 19 DAY OF June AD, 1970.

E CURVE DATA				
A	R	T	D	L
1	22° 27' 40"	310.00	61.55	18.4025 121.53
2	22° 21' 28"	150.00	29.64	30.1972 58.53
3	22° 21' 28"	150.00	29.64	30.1972 58.53

APPROVAL

THE FOREGOING PLAT WAS APPROVED BY THE LINCOLN CITY-LANCASTER COUNTY PLANNING COMMISSION ON THIS 9 DAY OF JUNE 1965.

ATTEST: *E. J. Fairbank*
CHAIRMAN

ACCEPTANCE

THE FOREGOING PLAT AND DEDICATION WAS APPROVED AND ACCEPTED BY THE CITY COUNCIL OF THE CITY OF LINCOLN, NEBRASKA BY ORDINANCE NO. 8829, PASSED THE 27th DAY OF Sept. 1965.

ATTEST: *Harold W. Springer*
CITY CLERK

Prepared by
GOLLEHON & SCHEMMER, INC.
ENGINEERS - PLANNERS
Omaha Nebraska June 3, 1965
D.R.O. NO. 165-64 362

STATE OF NEBRASKA } ss.
Lancaster County

Entered on numerical Index and filed for record in the Register of Deeds Office of said County the 22 day of OCTOBER 1965 at 8 o'clock and minutes A.M. and recorded in Book 8 of Plats at page 40

Kenneth L. Ferguson
REG. OF DEEDS

By _____ Deputy

\$ 8⁵⁰