

# COTTAGE HOME

## ADDITION TO LINCOLN


APR 14 1887

H. 30

NEB.

Scale 1 inch = 100 ft.

C. C. Bell  
100 pd

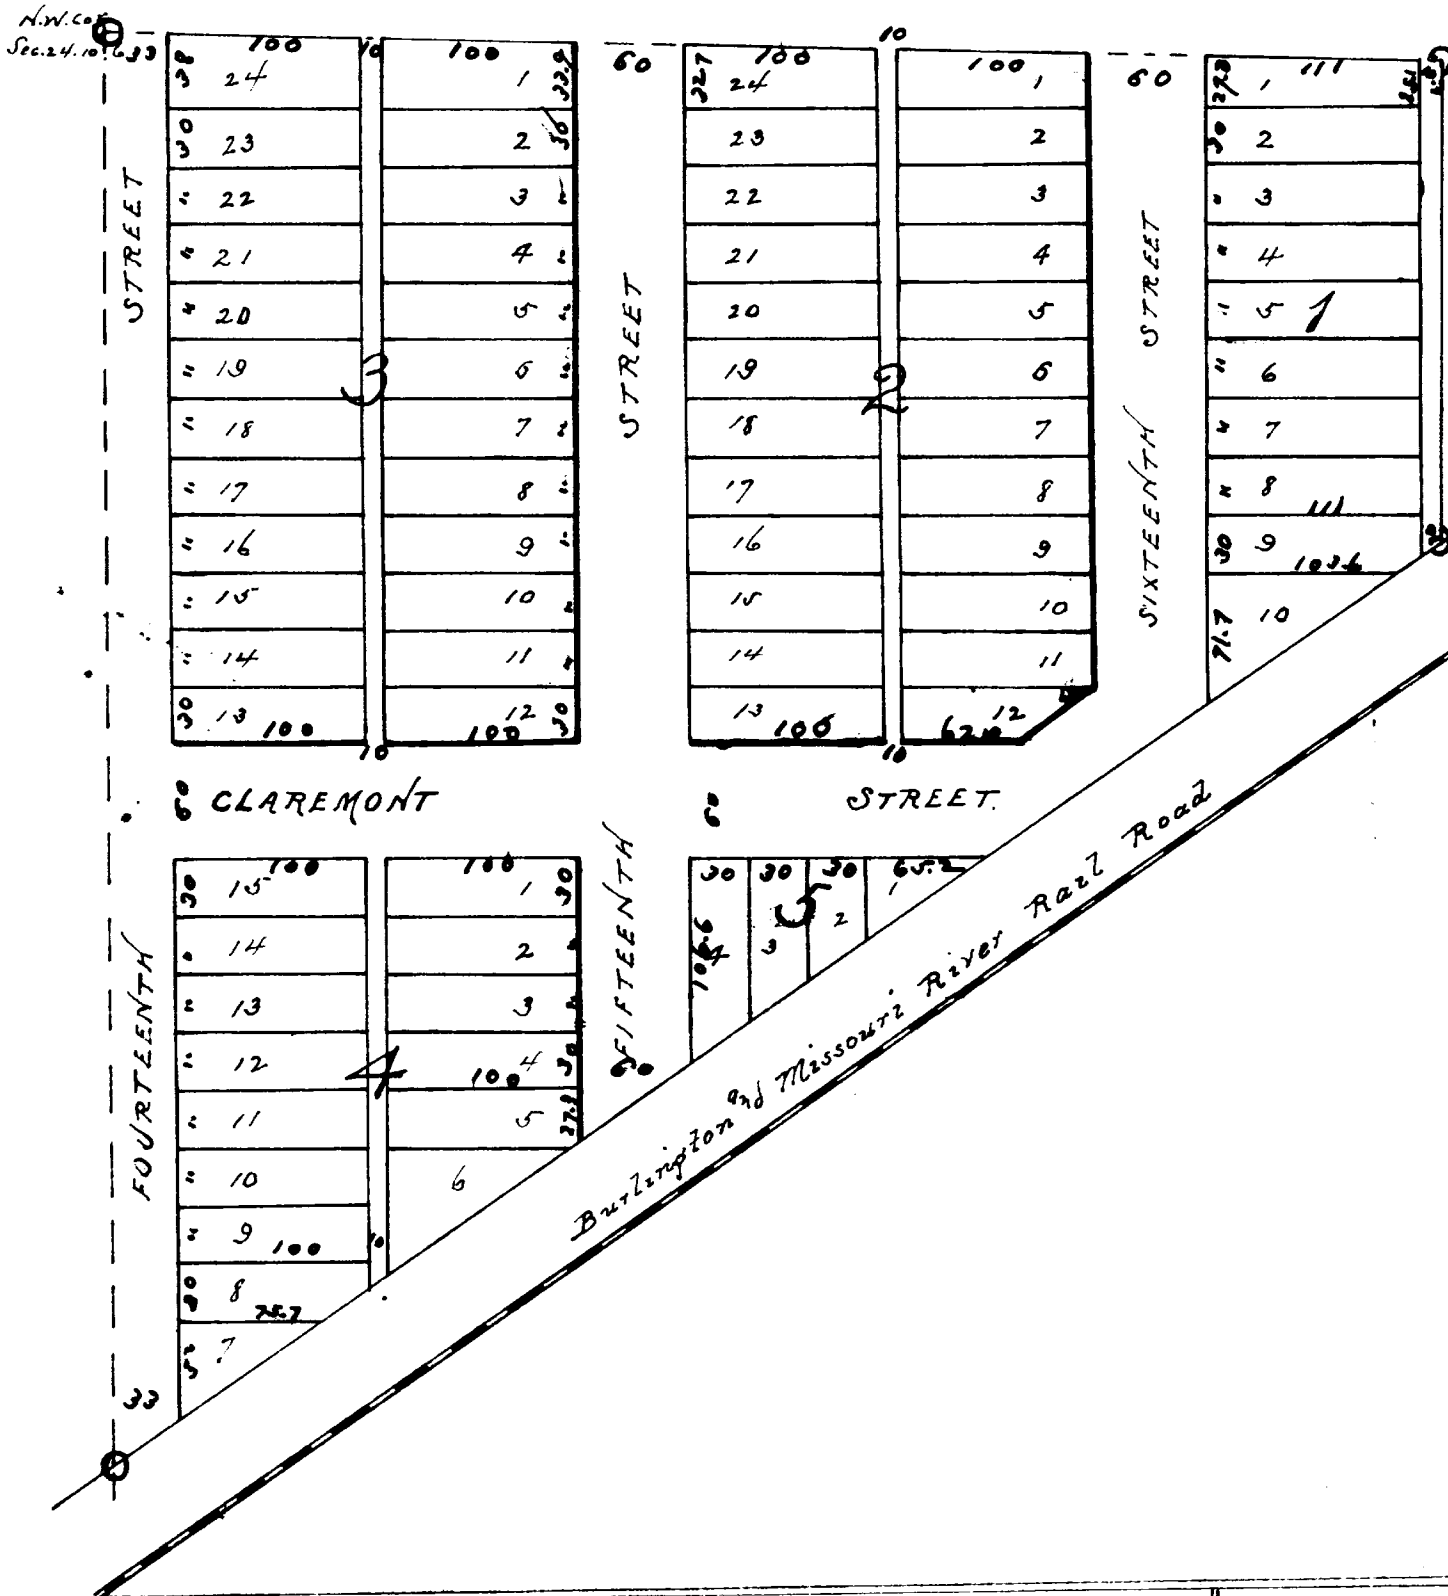

I hereby certify that I have accurately surveyed and staked off into lots blocks streets and alleys COTTAGE HOME Addition to Lincoln, being a part of the N.W. 1/4 N.W. 1/4 of Sec. 24 T. 10 N. R. 6 E. more particularly described in statement attached.

14<sup>th</sup> St is 33 feet wide.  
15<sup>th</sup> 16<sup>th</sup> and Claremont Streets are each 60 feet wide.  
All alleys are 10 feet wide.  
All lot lines except those on the North boundary and those adjoining the right of way are parallel with or at right angles to 14<sup>th</sup> Street.  
All lots have dimensions as marked in feet and decimals on the plat.  
Oak stakes are set at all lot corners on the block lines.  
Stones are set at points marked thus O  
April 4<sup>th</sup> 1887

C. C. Bell  
By Adva. Dobson Deputy

The foregoing subdivision of a part of the N.W. 1/4 N.W. 1/4 of Section 24 T. 10 N. R. 6 E. described as follows: commencing at the North West corner of said Section 24 and running thence East on section line 694 1/2 feet thence South parallel with the West line of said section 253 1/2 feet to North line of right of way of the B. & M. R. R. thence S. 55° 30' W. parallel to and 50 feet from center line of said R. R. to West line of said Section thence North to the place of beginning as the same appears on the annexed plat is with the free consent and in accordance with the desire of the undersigned owners and proprietors.  
Signed this 11<sup>th</sup> day of April A. D. 1887

In presence of  
C. C. Bell  
Adva. Dobson

The State of Nebraska ss on this 11<sup>th</sup> day of April A. D. 1887 before me the undersigned a Notary Public duly commissioned and qualified for and residing in said county personally came F. J. Bush and Addie Bush his wife to me personally known to be the identical persons who executed the foregoing instrument and they acknowledged the same to be their voluntary act and deed.

Witness my hand and Notarial seal the day and year last above written  
F. J. Bush  
Notary Public

