


• TARA HILLS •


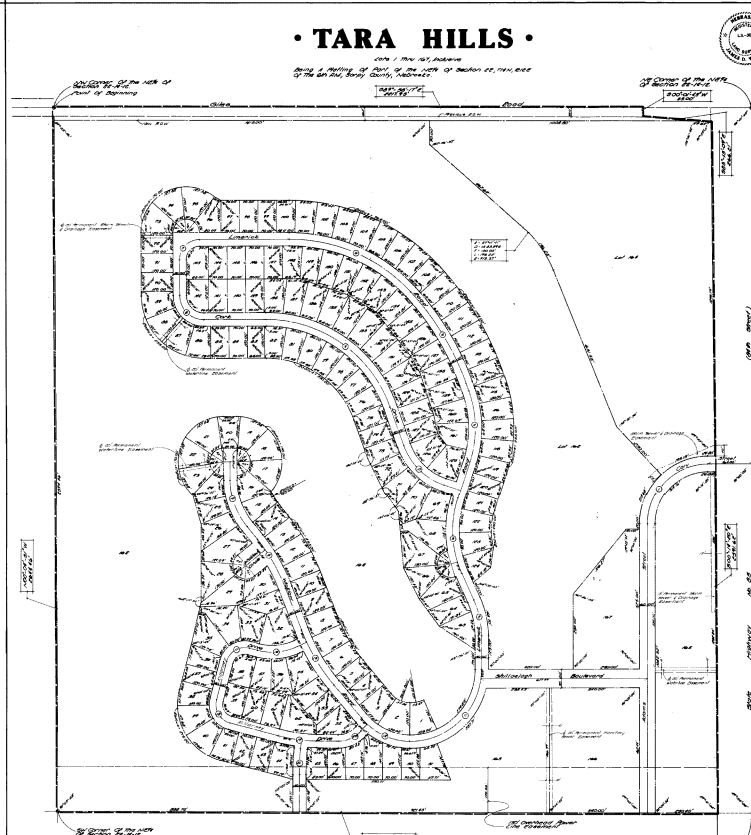





6-15-79 4:25p 7 Plates 94 45

94

T	TARA HILLS
	SUBDIVISION

File # 5260