

17/10<sub>a</sub> Rev 20/17


BLOCKS 9, 10, 11 and 12

T. Wheeler  
By M. J. Moore

# AXTELL HEIGHTS

Scale 1"=100'

170 P.D. 5-2

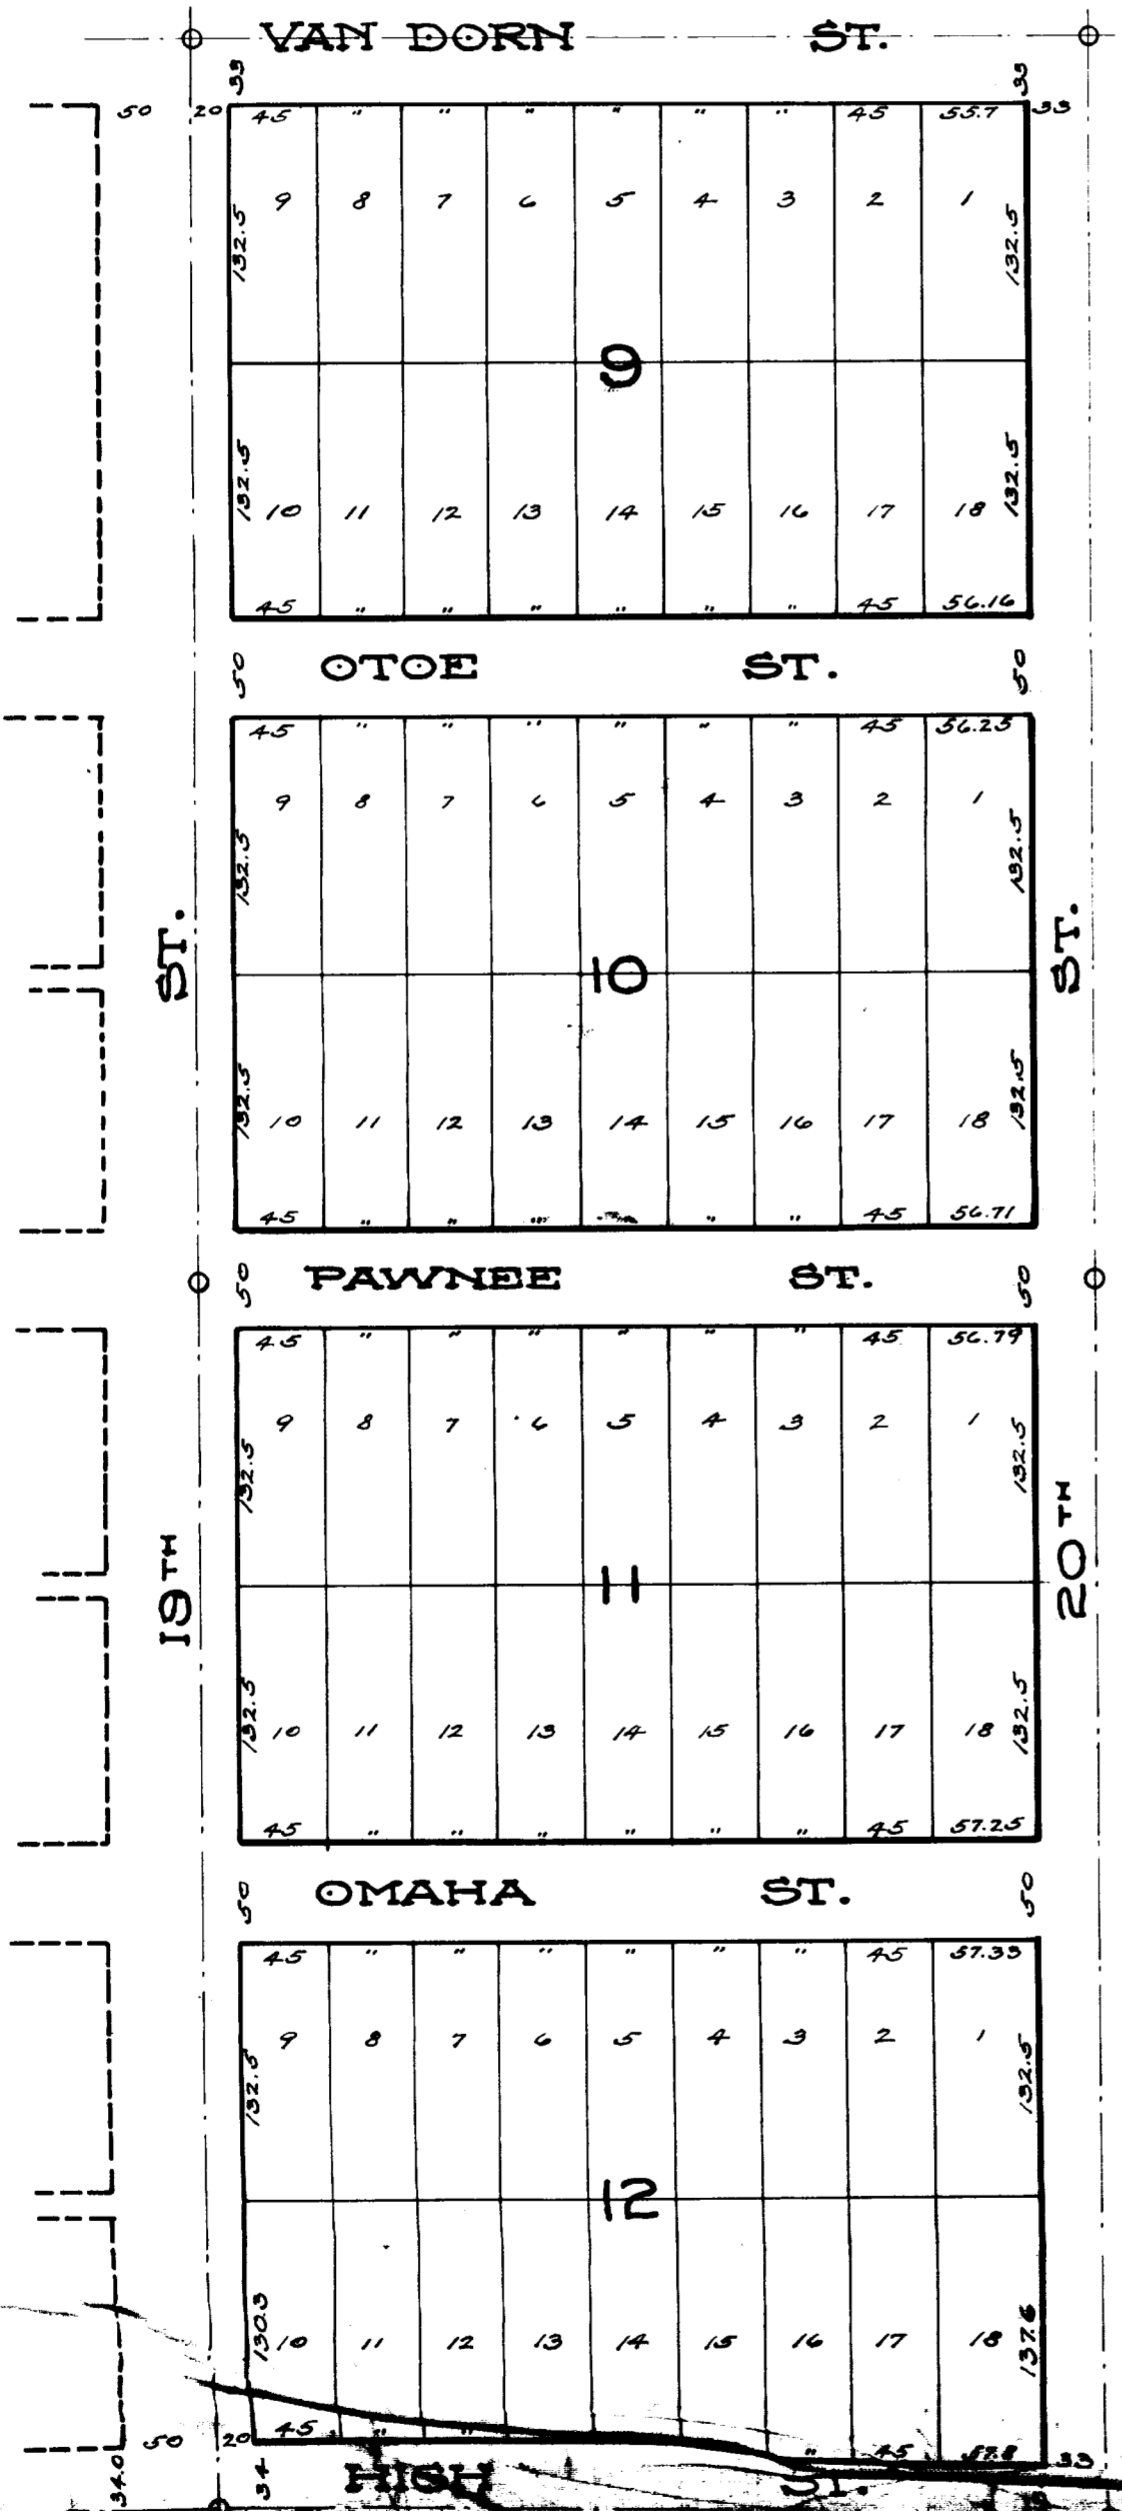

I hereby certify that I have surveyed and staked out Blocks 9, 10, 11 and 12, Axtell Heights as the same appears on the foregoing plat. The dimensions of all lots and the widths of all streets are shown in feet and decimals on the plat. Otoe, Pawnee and Omaha Streets are continuations of the same in Axtell Heights as defined by the original stakes. The correct width of High St. in Axtell Heights was found to be as shown on the foregoing plat instead of as shown on the recorded plat of Axtell Heights. Oak stakes are set at all lot corners on the block lines. Permanent monuments are set at all points marked thus O

Signed this 7<sup>th</sup> day of May 1917.

*Arthur A. Dobson*  
Surveyor

The foregoing subdivision of Lot 16 of Irregular Tracts in the NW 1/4 of Section 1, Township 9 N, Range 6 E. of the 6<sup>th</sup> P.M., being all that part of the NE 1/4 of the NW 1/4 of said Section lying east of Axtell Heights, as the same appears on the foregoing plat, and the platting of same as Blocks 9, 10, 11 and 12, Axtell Heights, is with the free consent and in accordance with the desire of the undersigned owners and proprietors, and the streets shown thereon are hereby dedicated to the use of the public.

Witness our hands this 10<sup>th</sup> day of December 1917.

WOODS BROTHERS SILO AND MANUFACTURING COMPANY

By *Mark W. Woods* President

Attest *John J. Bogaw* Secretary

Witness *John J. Bogaw*

The State of Nebraska } ss  
Lancaster County }

On this 10<sup>th</sup> day of December 1917 A.D., before me the subscriber, a Notary Public, duly commissioned and qualified for and residing in said County, personally came Mark W. Woods, President of Woods Brothers Silo and Manufacturing Company, a corporation, whom I know to be the identical person whose name is affixed to the foregoing instrument as President of said corporation, and acknowledged said instrument to be his voluntary act and deed and the voluntary act and deed of said corporation.

Witness my hand and Notarial Seal the day and year last above written.

*John J. Bogaw*  
Notary Public

Accepted and approved by the City Council of the City of Lancaster, Missouri, this 10<sup>th</sup> day of December 1917.