


2

# MISCELLANEOUS RECORD No. 92

3.

VACATING TAYLOR ST. FROM COMMERCIAL AVE. TO FLORENCE BLVD.

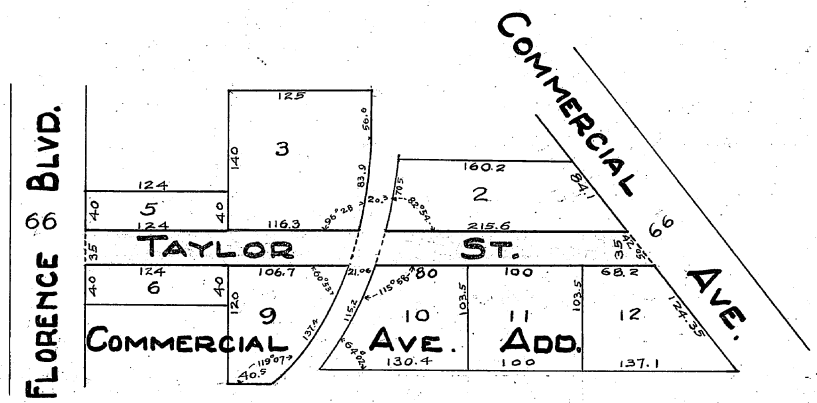

I hereby certify that this plat is a true copy of Records on file in this office.

Herman Beal  
City Engineer.

ORDINANCE NO. 13796 Apr 8, 1930.

|   |                 |                                   |
|---|-----------------|-----------------------------------|
| DEPARTMENT OF PUBLIC IMPROVEMENTS<br>Office of City Engineer. |                 |                                   |
| VACATING TAYLOR ST. FROM COMMERCIAL AVE.<br>TO FLORENCE BLVD. |                 |                                   |
| Made by Fitz.<br>Checked by Ed.S.                             | Scale 1" = 100' | May 8, 1930<br>Drawing No. 144389 |

State of Nebraska, }  
Douglas County, } ss.

Entered in Numerical Index and filed for Record in the Register of Deeds' Office of said County, the 31st day of May, A.D., 1930, at 10:30 o'clock A.M.

Harry Pearce,

Register of Deeds.

Compared by D&R

\*\*\*\*\*