


ADAMS ST.

0.45 of straight line

THIS PLAT IS INTENDED TO SHOW AS ACCURATELY AS POSSIBLE THE RELATIONSHIP OF PARCELS BUT IS NOT INTENDED TO BE CONSTRUED AS SURVEY ACCURATE IN ANY MANNER.

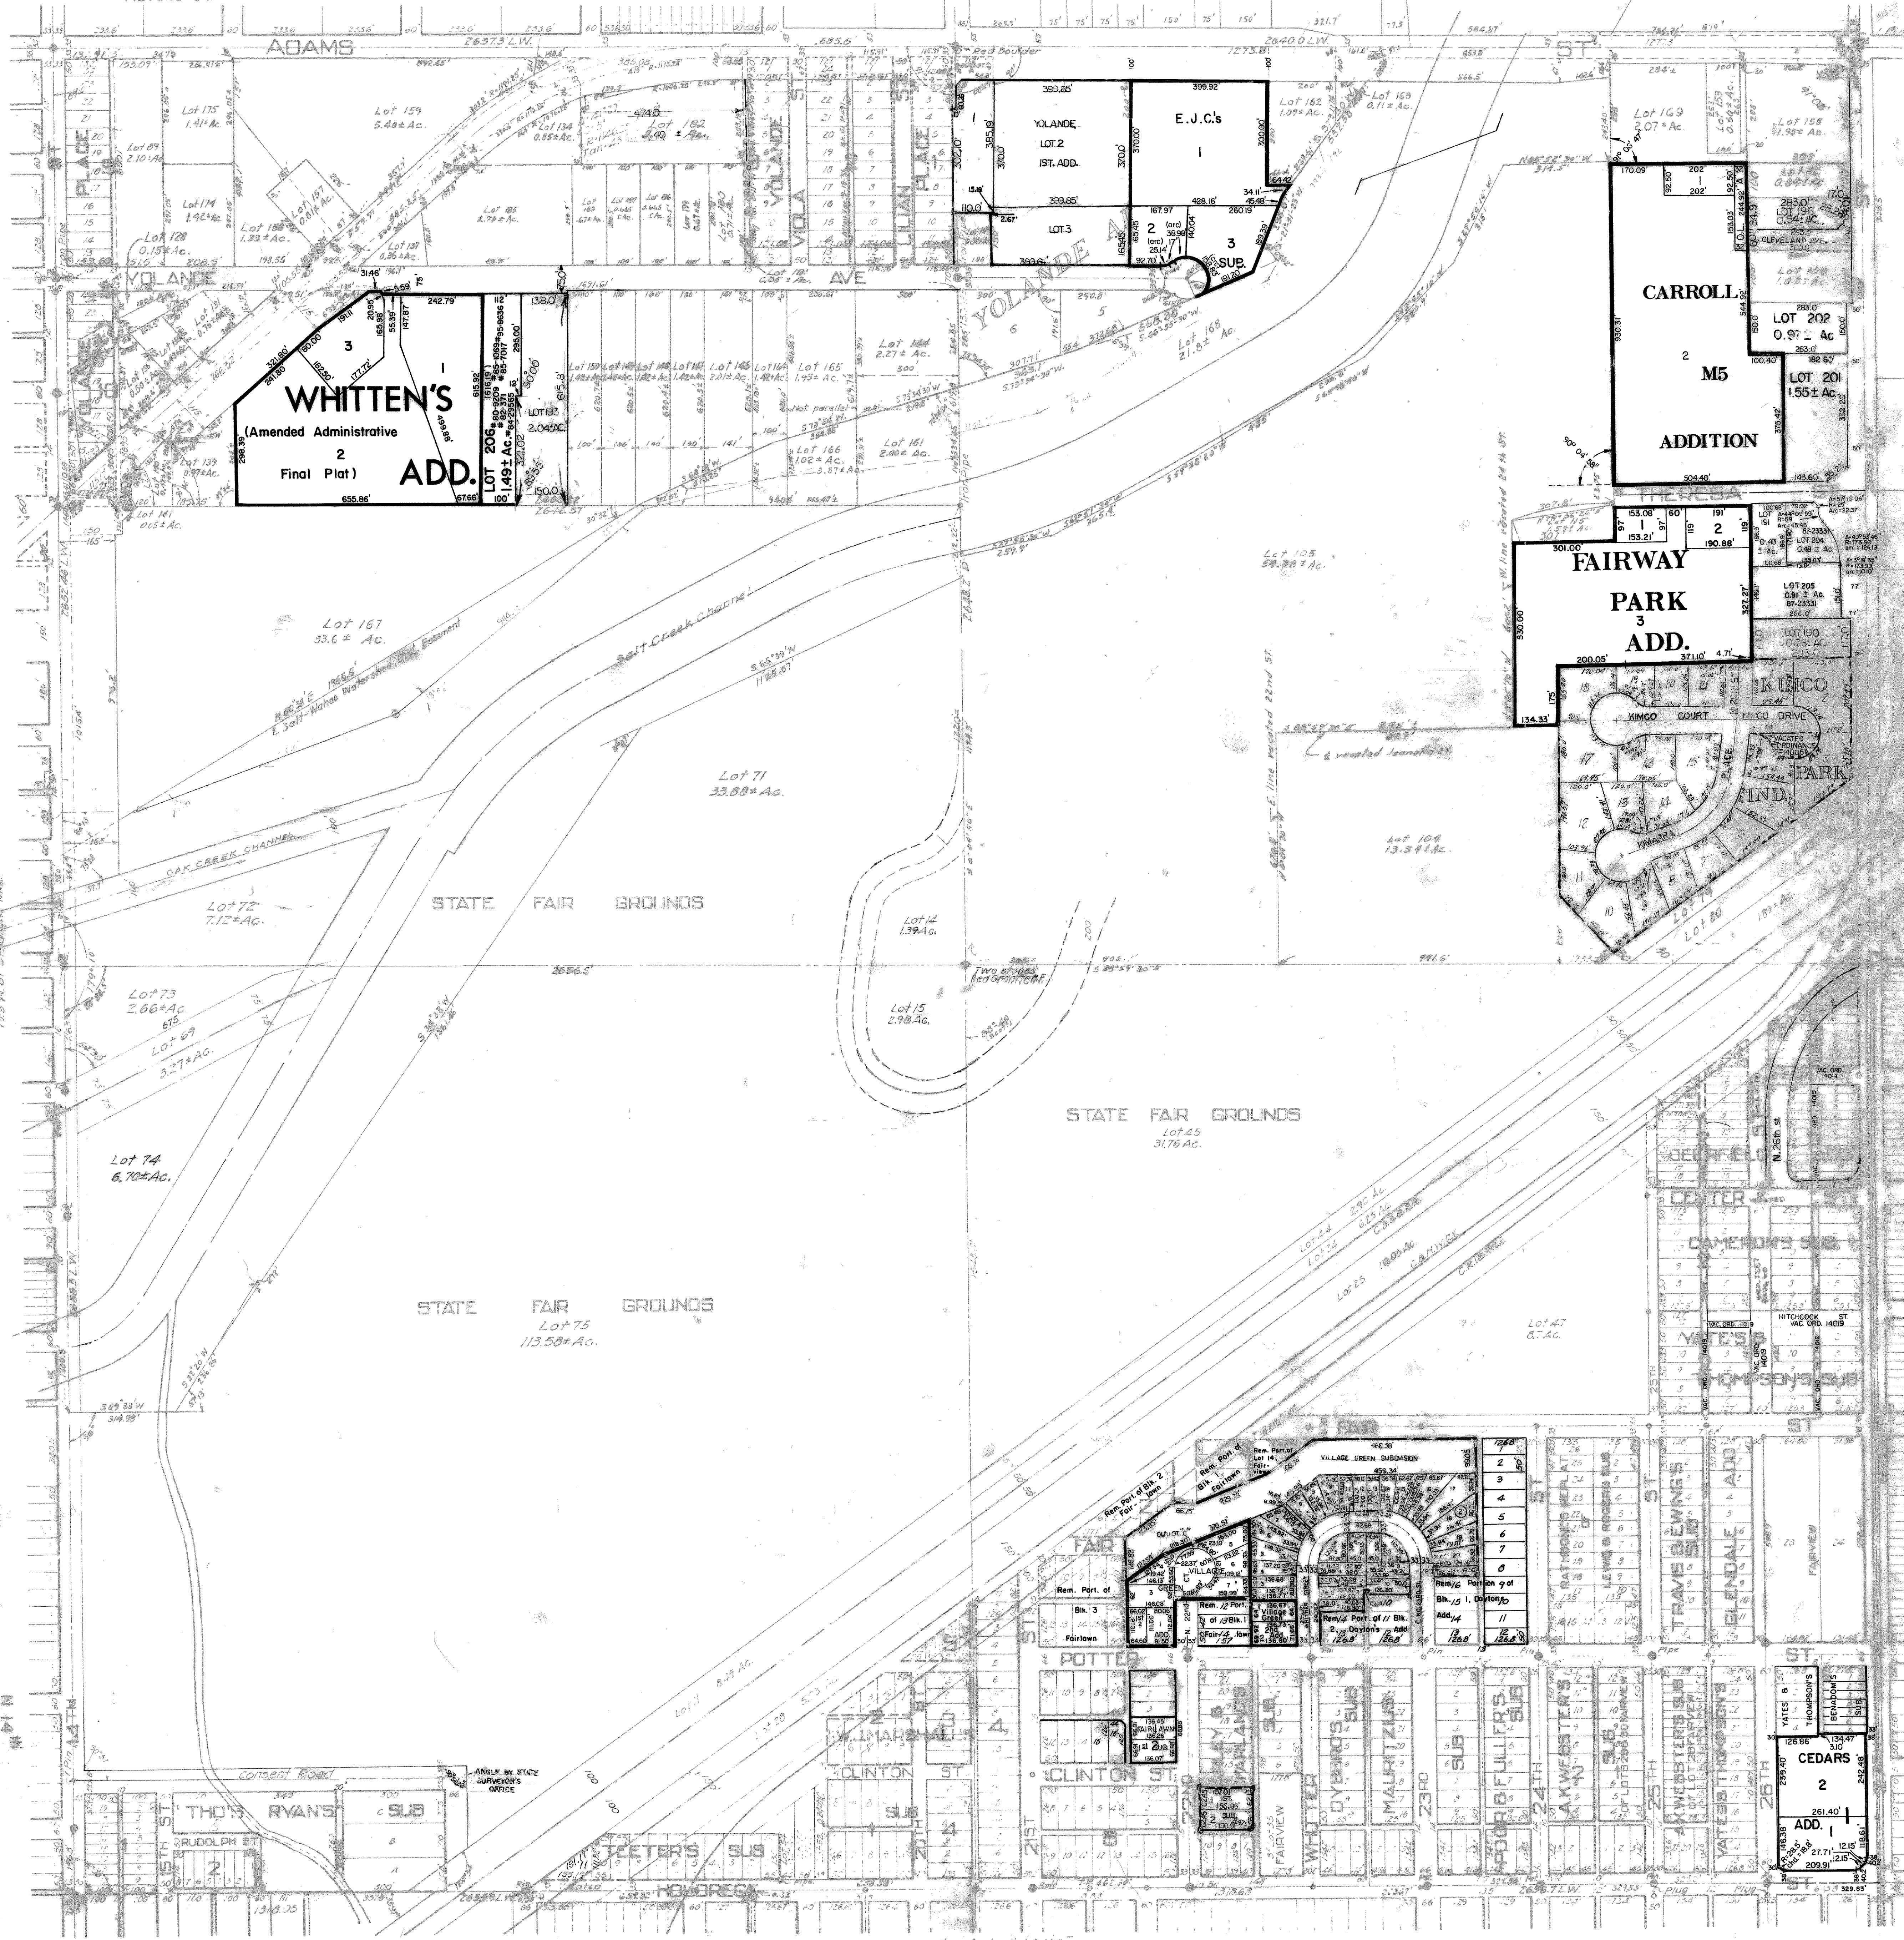

**WHITTEN'S**  
(Amended Administrative  
Final Plat)  
**ADD. 2**

**YOLANDE**  
**LOT 2**  
IST. ADD.  
**E.J.C.'s**  
**ADD.**

**CARROLL**  
**M5**  
**ADDITION**

**FAIRWAY**  
**PARK**  
**ADD. 3**

**KIMCO**  
**PARK**  
**ADD.**

STATE FAIR GROUNDS

STATE FAIR GROUNDS

STATE FAIR GROUNDS

HOLDREGE ST

0.45 of straight line