




Entered in Numerical index
and Recorded February 18th
A. D. 1887 at 3 1/2 o'clock P. M.

C. T. Redham
County Clerk

28

MAP OF OMAHA VIEW

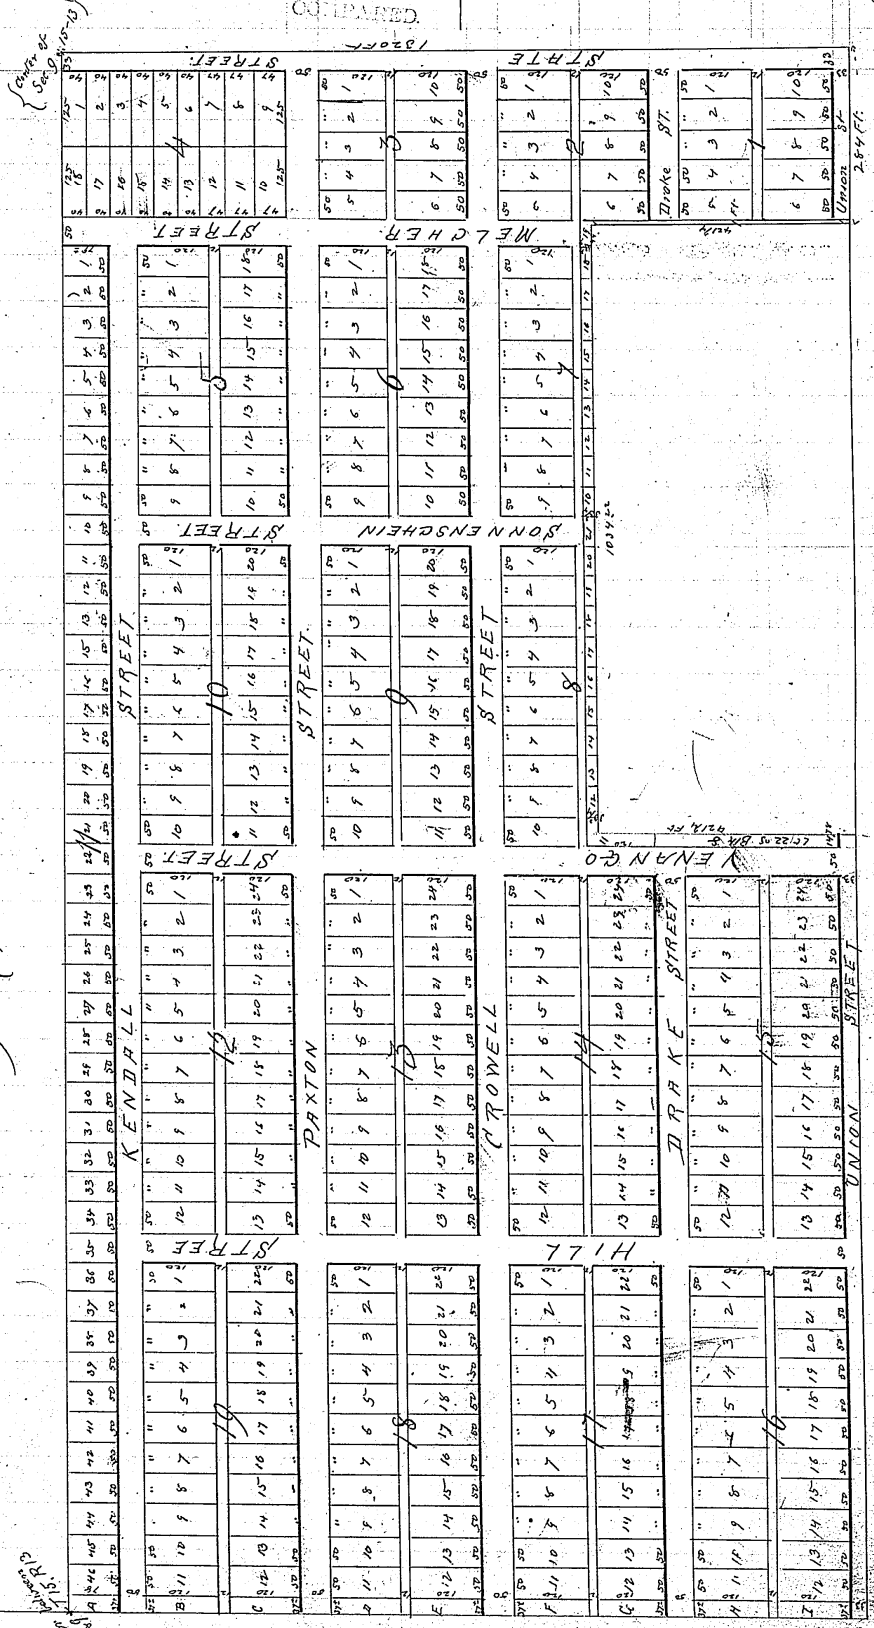

I certify that I have surveyed and staked off and marked the
lots streets and alleys in Omaha View as shown on the above map.

same being situated upon the following described land to wit:
 Beginning at the 1/4 Sec. corner between Sections Eight and Nine T. 13 N. and of R. 13 E. of C. P. M. Thence East 2630 feet more or less to the center of said Section 9. Then South 1320 ft then West 284 feet, then North 42 1/4 feet then West 1034 2/30 ft. Then South 42 1/4 feet then West 1312 ft more or less to the West line of said Sec. 9. then North 1320 ft to beginning containing 70 Acres ±
 Nov. 15th 1883

Geo. Smith

Surveyor

George H. Boggs and Gen. W. Hill owners and proprietors of Omaha View in Douglas County and State of Nebraska do hereby ratify and approve of the division of the ground into lots and do hereby dedicate to the public use for street purposes the streets, Avenues and alleys as shown on the above Plot of Omaha View and in accordance with the survey thereof.
 In Testimony whereof we have hereunto set our hands this fifteenth day of November A. D. 1883.

George H. Boggs
 Gen. W. Hill

In presence of
 Wm. K. Miller

State of Nebraska }
 County of Douglas }
 On this 15th day of November A. D. 1883 before me a Notary Public in and for said County personally came the above named George H. Boggs and Gen. W. Hill who are personally known to me to be the identical persons whose names are affixed to the foregoing dedications and they severally acknowledged the instrument to be their voluntary act and deed.
 Witness my hand and Notarial Seal.



Wm. K. Miller

Notary Public

J. J. Le. Jewett City Clerk of the City of Omaha Douglas County Nebraska do hereby certify that the above plot of Omaha View in said County and State was on the 15th day of November 1883 submitted to and approved by the City Council of said City of Omaha.

Witness my hand and official seal this 16th day of November A. D. 1883


Approved November 16th 1883.

Champron S. Chase

J. J. Le. Jewett
 City Clerk.

Mayor
 W. J. Baker

President City Council

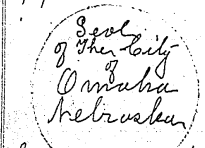

Entered in Commercial index and Recorded February 18th etc A. D. 1884 at 3 o'clock P. M.

COMPAED

C. M. Aldham
 County Clerk.