
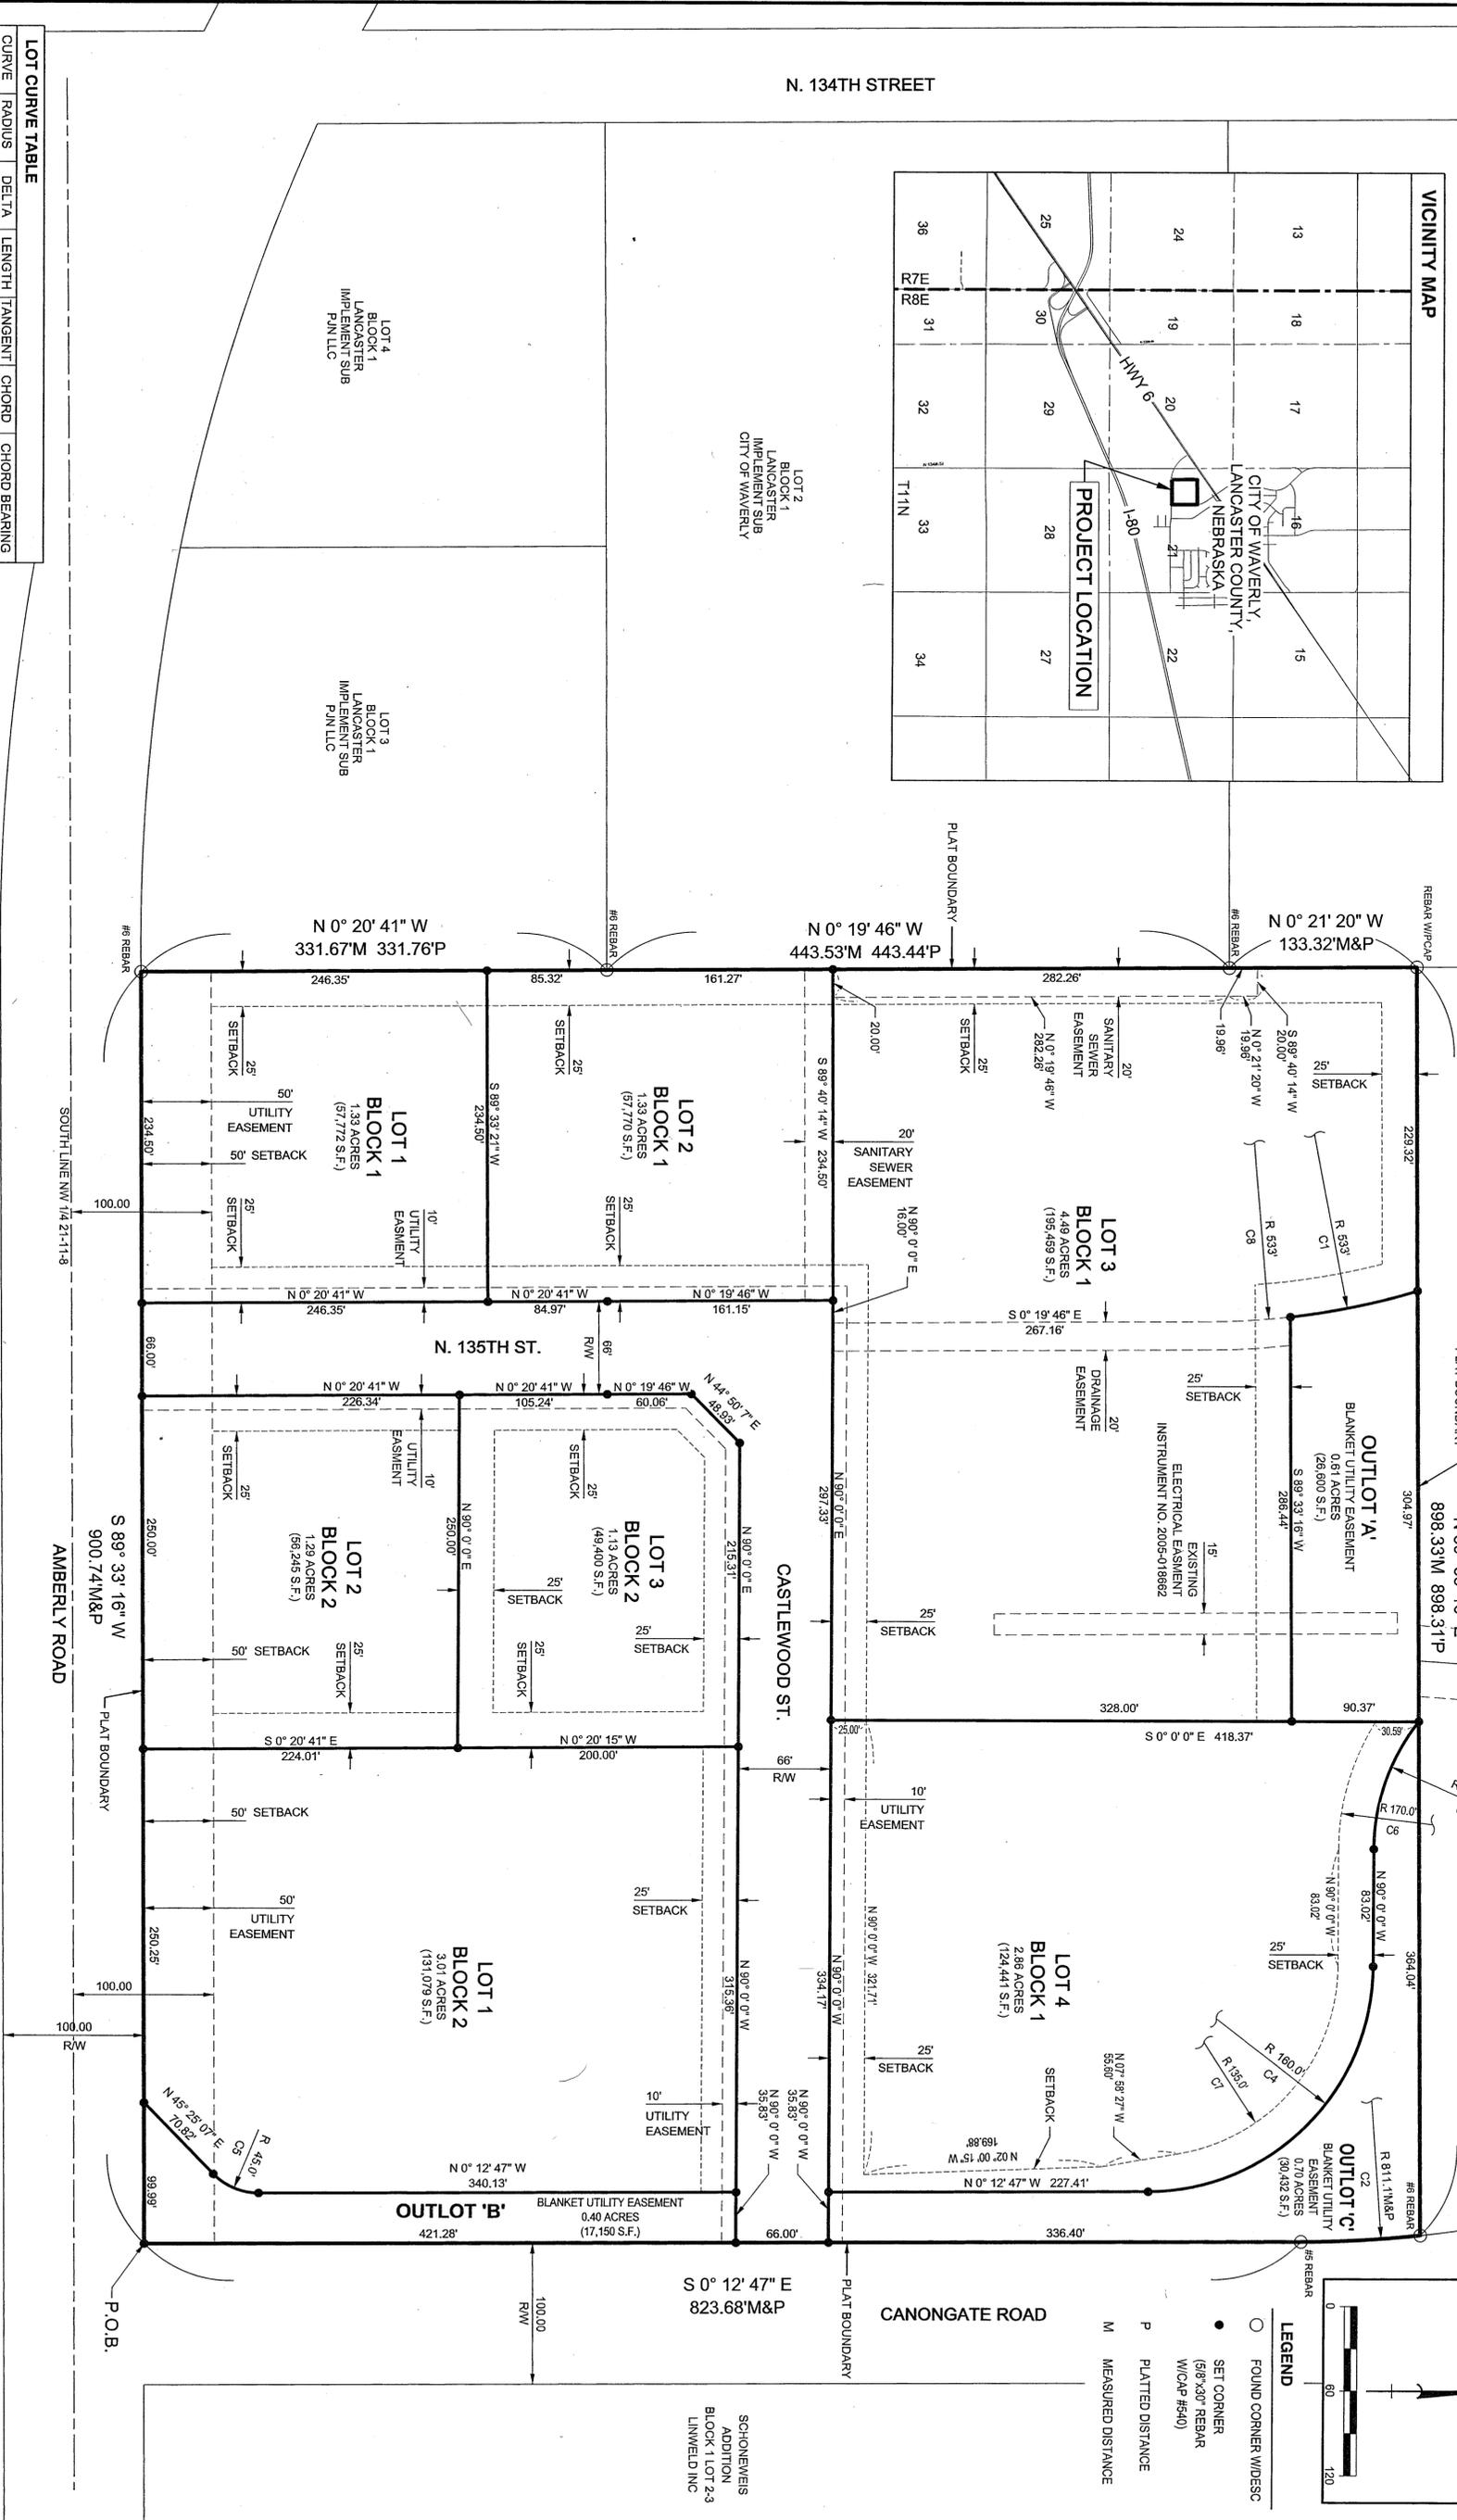


ADMINISTRATIVE SUB OF LOT 1
 BLK 1 OF LANCASTER IMPLEMENT SUB
 BLOCK 1, LOT B
 PROPERTY INVESTORS LLC

OSCAR FINE ADDITION, LOT 2
 PROPERTY INVESTORS LLC

DEER PARK FOURTH ADDITION, LOT 2
 OVERPASS STORAGE LLC

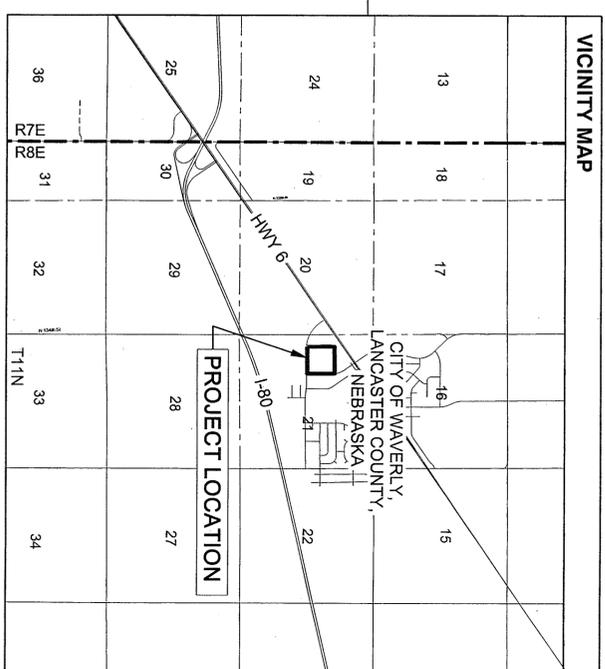

LOT CURVE TABLE


CURVE	RADIUS	DELTA	LENGTH	TANGENT	CHORD	CHORD BEARING
C1	533.00'	9° 54' 50"	92.22'	46.23'	92.11'	S 11° 36' 8" E
C2	811.10'	6° 00' 10"	94.96'	42.53'	94.94'	S 3° 11' 46" E
C3	145.00'	38° 31' 19"	97.49'	50.67'	95.66'	S 70° 44' 21" E
C4	160.00'	89° 47' 14"	260.73'	159.41'	225.85'	S 45° 06' 23" E
C5	45.00'	45° 37' 53"	35.84'	18.33'	34.90'	N 22° 63' 10" E

SETBACK CURVE TABLE

CURVE	RADIUS	DELTA	LENGTH	TANGENT	CHORD	CHORD BEARING
C6	170.00'	32° 05' 17"	95.21'	48.89'	93.97'	S 73° 57' 22" E
C7	135.00'	80° 17' 28"	189.18'	100.49'	161.22'	S 49° 51' 17" E

DRAINAGE EASEMENT CURVE TABLE

CURVE	RADIUS	DELTA	LENGTH	TANGENT	CHORD	CHORD BEARING
C8	533.00'	6° 18' 58"	58.76'	29.41'	58.73'	N 3° 29' 15" W

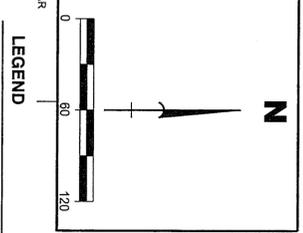

benesch
 engineers · scientists · planners

Alfred Benesch & Company
 825 M Street
 Lincoln, Nebraska 68508
 402-479-2200

**WATERMARK ADDITION
 WAVERLY, NEBRASKA**

SCHONENWIS
 ADDITION
 BLOCK 1 LOT 2-3
 LINWELD INC

FINAL PLAT

NO.	REVISIONS	DATE