




 1317.35 (S. 43)




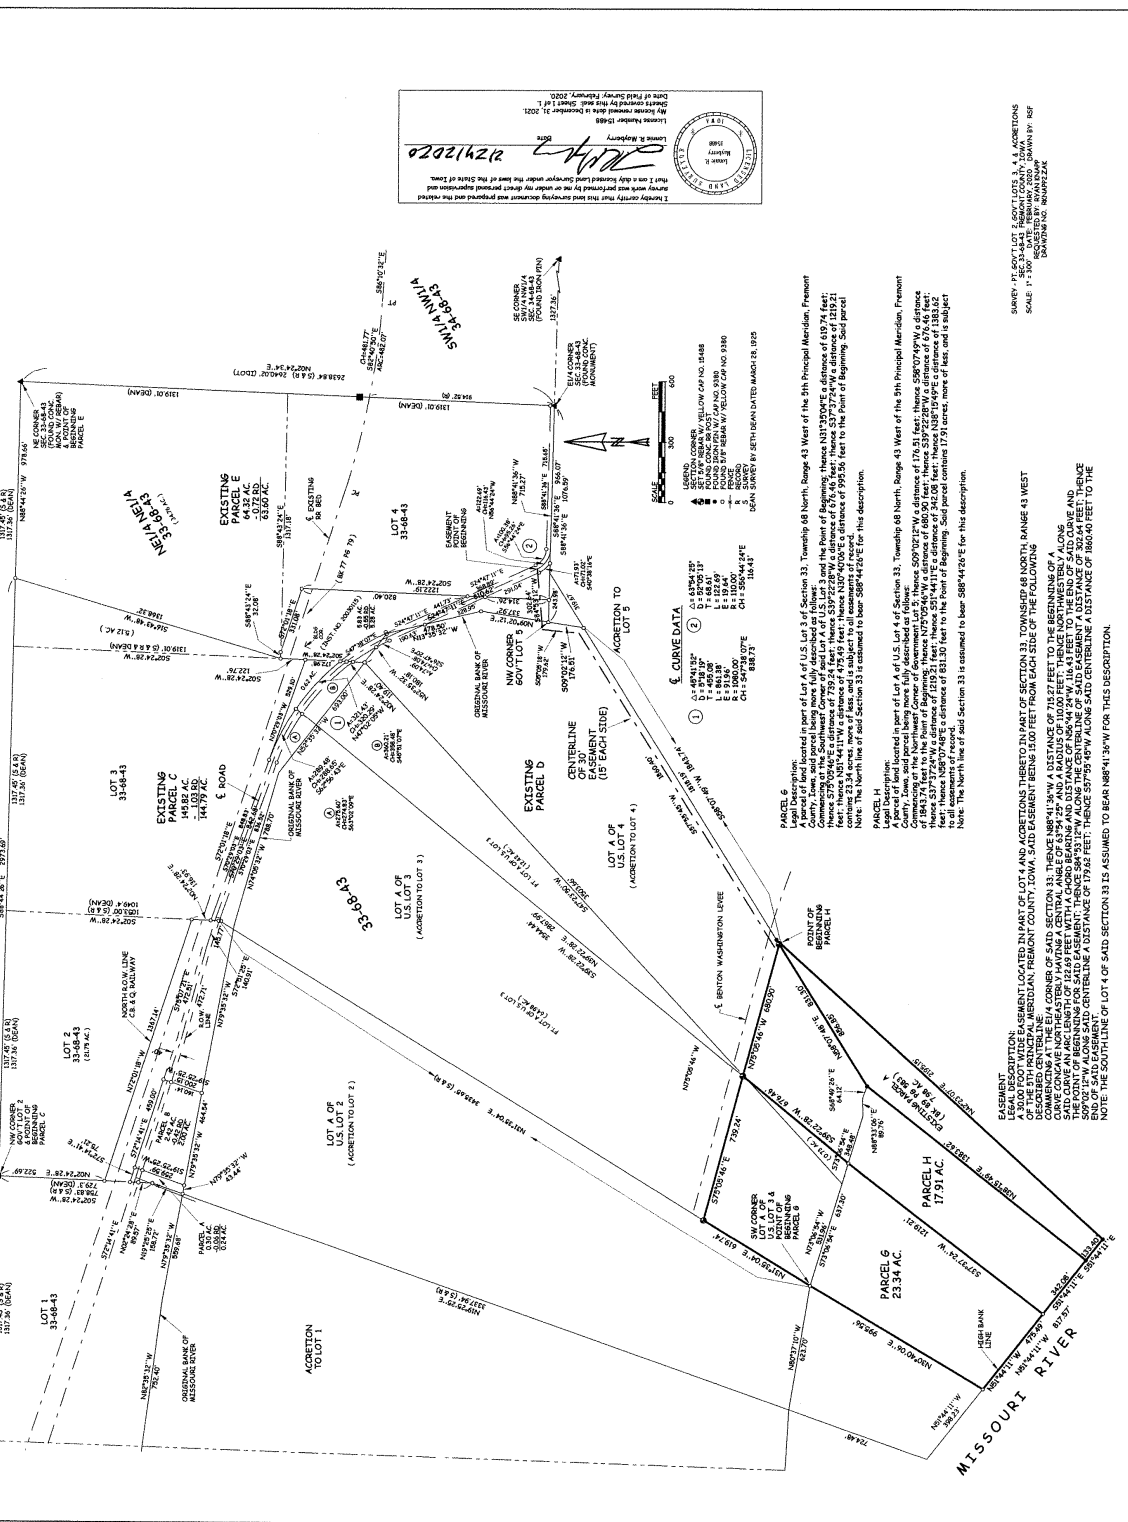

LEGAL DESCRIPTION:
 Parcel 6
 Note: The North line of said Section 33 is assumed to bear S88°44'20"E for this description.

PARCEL H

CURVE DATA


I hereby certify that this land surveying document was prepared and the related survey work performed in accordance with the laws of the State of Iowa.
 License Number 15468
 12/21/2020
 Date

