

INST # **12194**  
RECORDING FEE 1000  
AUDITOR FEE \_\_\_\_\_  
RMA FEE 100

**COMPARED**



FILED FOR RECORD  
POTTAWATTAMIE CO. IA.

01 JAN 31 AM 9:28

JAN 31 2002

JOHN SCIORTINO  
RECORDER

Survey Prepared by: Tinkham Land Surveying, 9910 No. 48th Street, Suite 208, Omaha, Nebraska, 68152

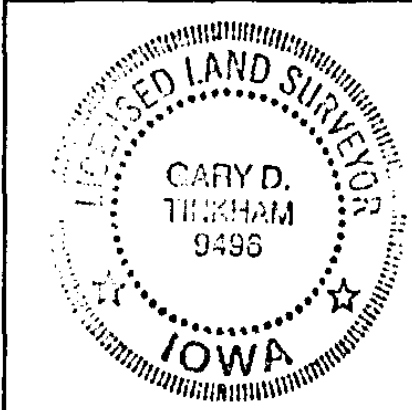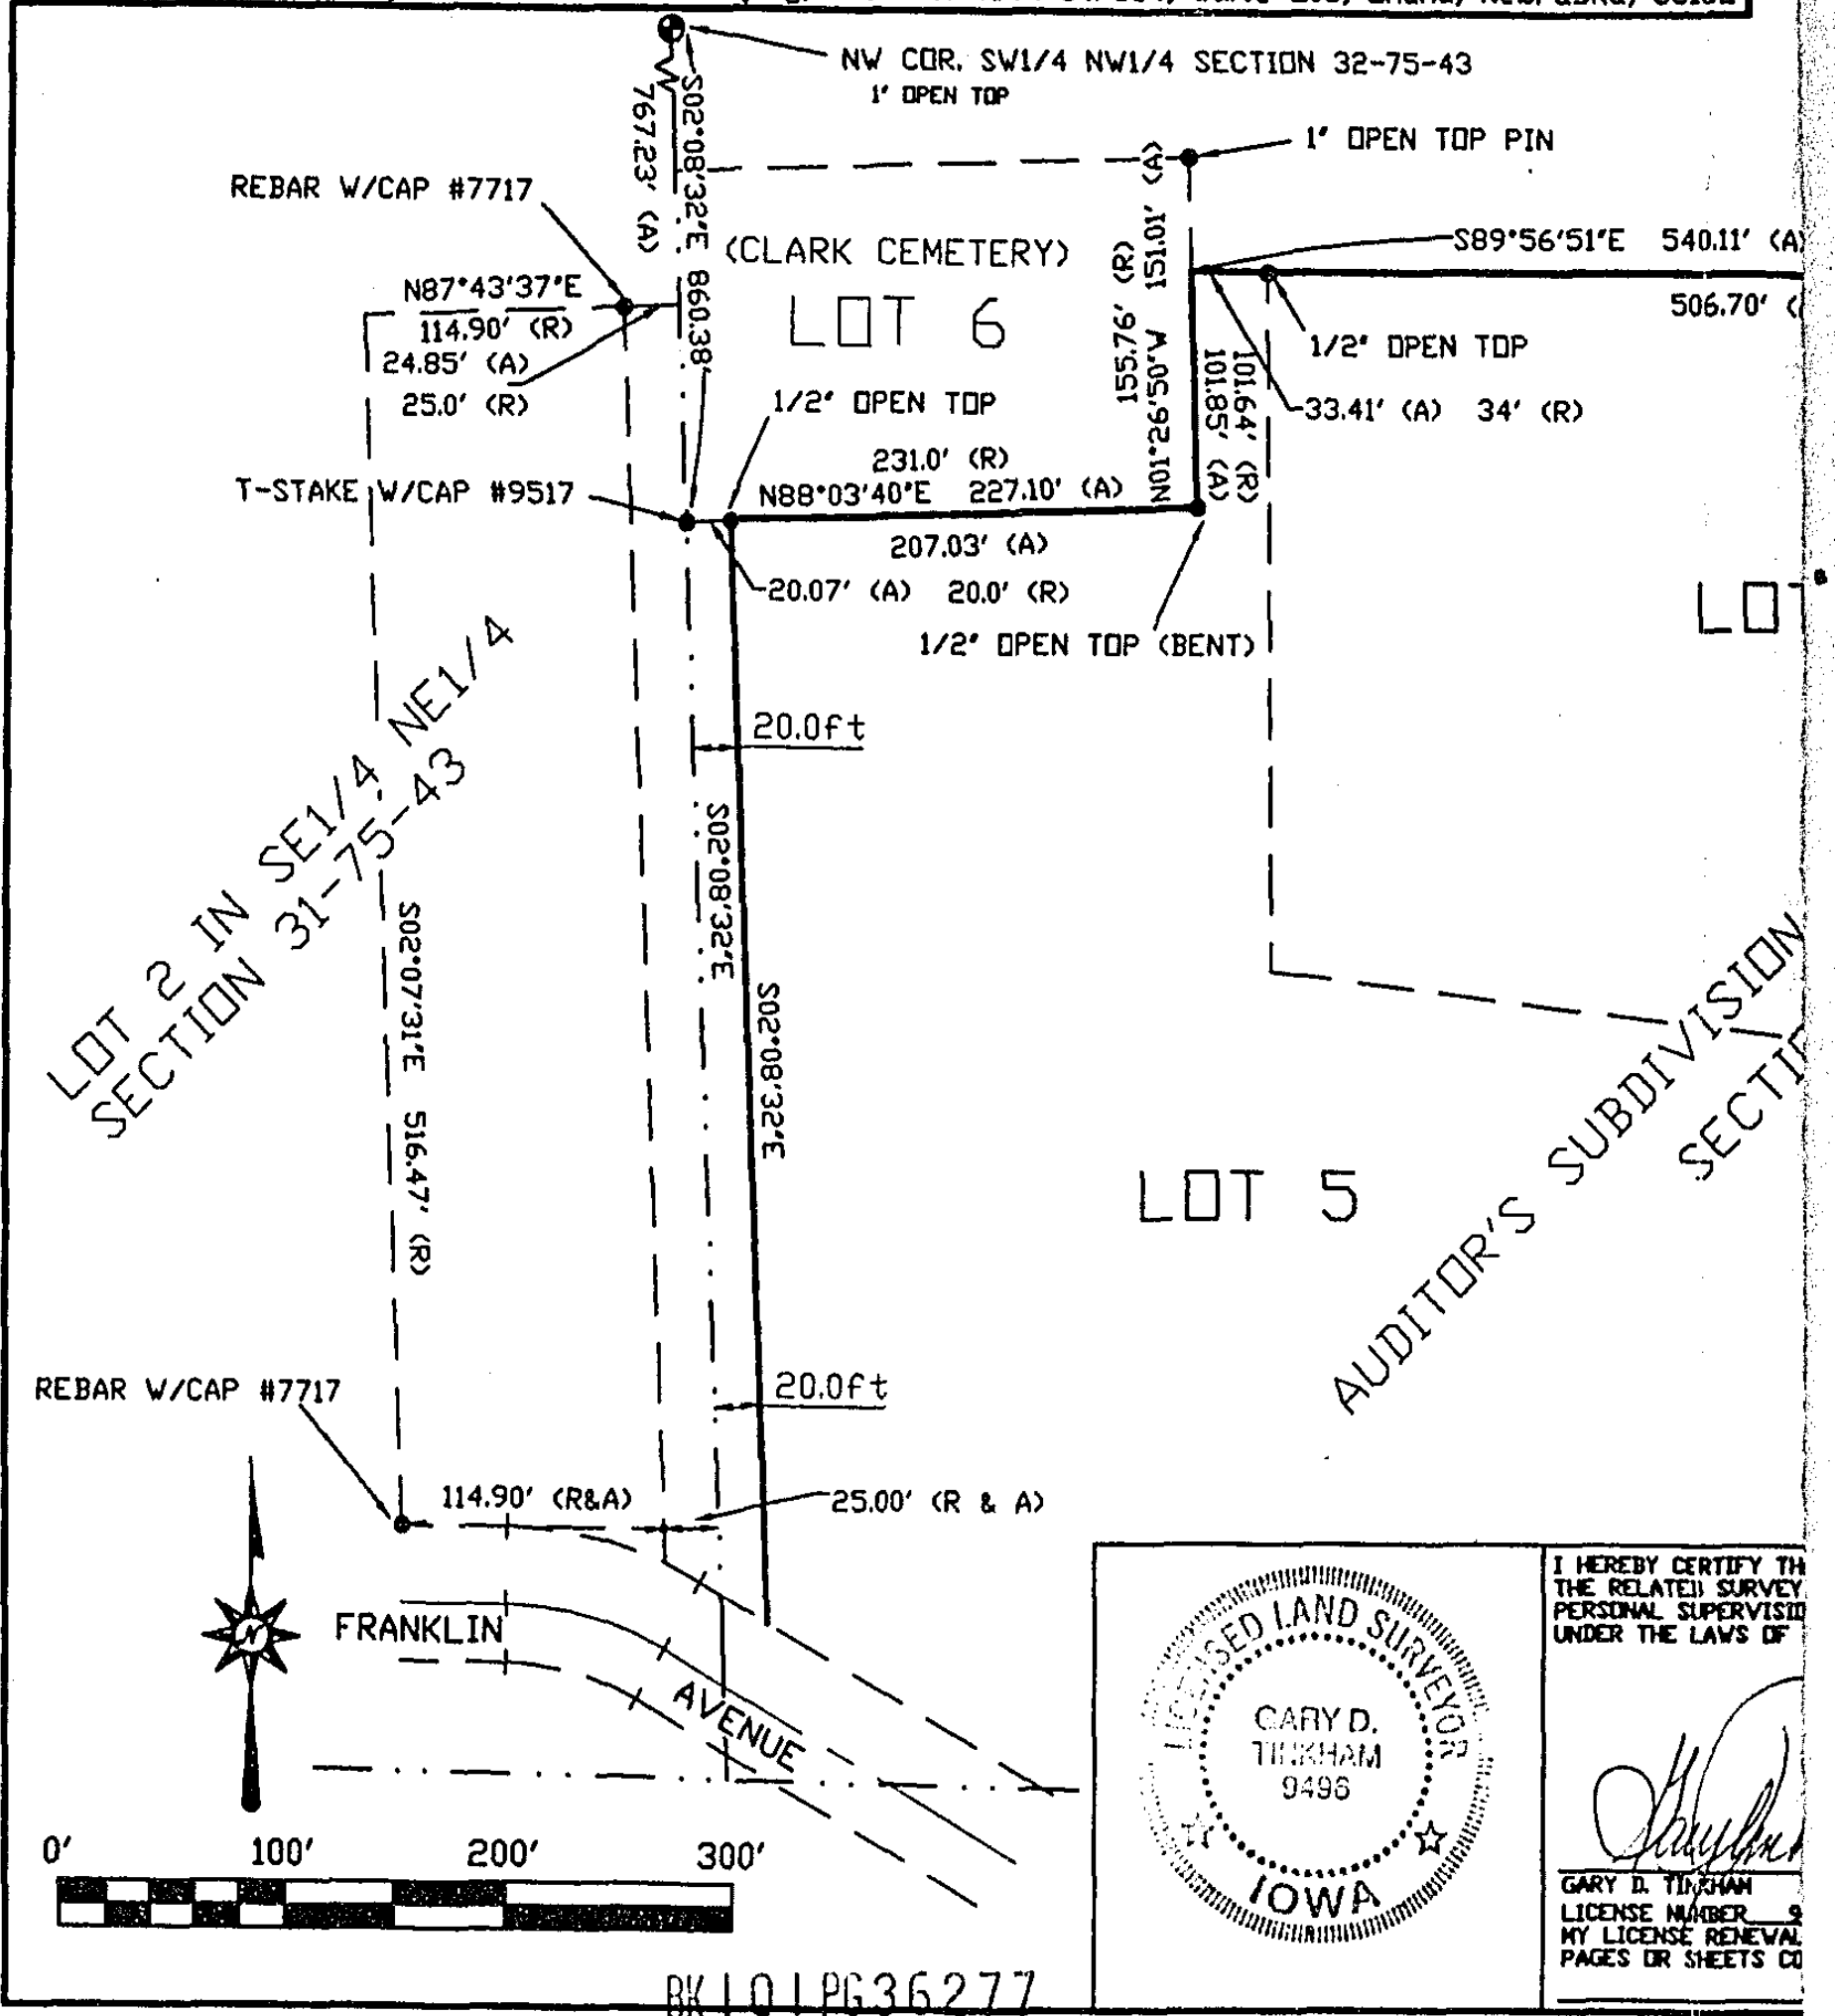

I HEREBY CERTIFY THAT THE RELATED SURVEY WAS PERSONAL SUPERVISION UNDER THE LAWS OF IOWA

*[Signature]*

GARY D. TINKHAM  
LICENSE NUMBER 9496  
MY LICENSE RENEWAL PAGE OR SHEETS CO

BK 101 PG 36277

COMPARED

RETRACEMENT SURVEY  
 PART OF AUDITOR'S SUBDIVISION SW1/4 NW1/4  
 LOCATE THE NORTH AND WEST LINES OF LOTS 5 AND 9  
 SECTION 32 T75N R43W  
 POTTAWATTAMIE COUNTY, IOWA  
 PREPARED FOR: RON MOCKELMAN  
 13912 CORBY ST., OMAHA, NE 68164

68152

LOT 7

540.11' (A) 540.4' (R)

506.70' (A) 506.4' (R)

3/4' REBAR

N70°08'39"W 212.29' (A)  
218.0' (R)

5/8' REBAR

LOT 9

VISION OF THE SW1/4 NW1/4  
SECTION 32-75-43

BENNETT AVENUE

LEGEND

- CORNERS FOUND ●
- GOVERNMENT CORNERS FOUND ⊙
- RECORD DIMENSION R
- ACTUAL DIMENSION A

CERTIFY THAT THIS LAND SURVEYING DOCUMENT WAS PREPARED AND THE SURVEY WORK WAS PERFORMED BY ME OR UNDER MY DIRECT SUPERVISION AND THAT I AM A DULY LICENSED LAND SURVEYOR UNDER THE LAWS OF THE STATE OF IOWA.

*[Signature]*

01-24-01  
DATE

TINKHAM  
NUMBER 9496  
RENEWAL DATE IS DECEMBER 31, 2001  
SHEETS COVERED BY THIS SEAL: THIS PAGE ONLY

RETRACEMENT SURVEY  
 PART AUD. SUB, SW1/4 NW1/4  
 SECTION 32-75-43  
 COUNCIL BLUFFS, POTT. COUNTY, IOWA

BOOK 00-13

PAGE 24-27  
PROJECT NO. 010005

DATE 01-17-01



TINKHAM LAND SURVEYING

9920 NORTH 48TH STREET, SUITE 200, OMAHA, NE 68152  
TELEPHONE 402-431-2000

BK 101 PG 36278