

(H)

(19)

(12)

T. L. 79  
9.32 AC.



Bik 10

Bik 6

LARSEN


HEIGHTS

Bik 11

2ND

ADDITION

Bik 12

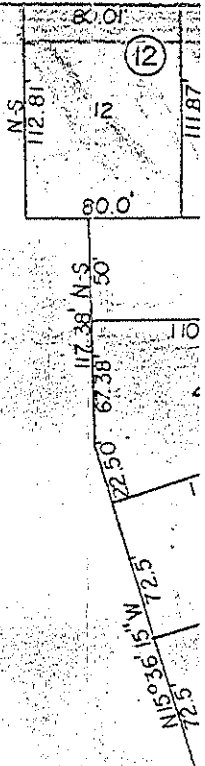

S 74° 23' 45\" W

S 15° 16' 15\" E

S 50° 51' 38\" W

N 27° 55' 32\" E

S 43° 20' 00\" E

S 41° 40' 39\" E

N 15° 36' 15\" W

N 15° 36' 15\" W


T.L. 41

41258

61013187






(H)

(79)

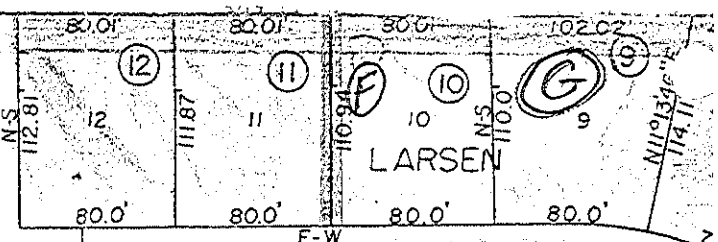

T.L. 79  
9.32 AC.

SUNRISE

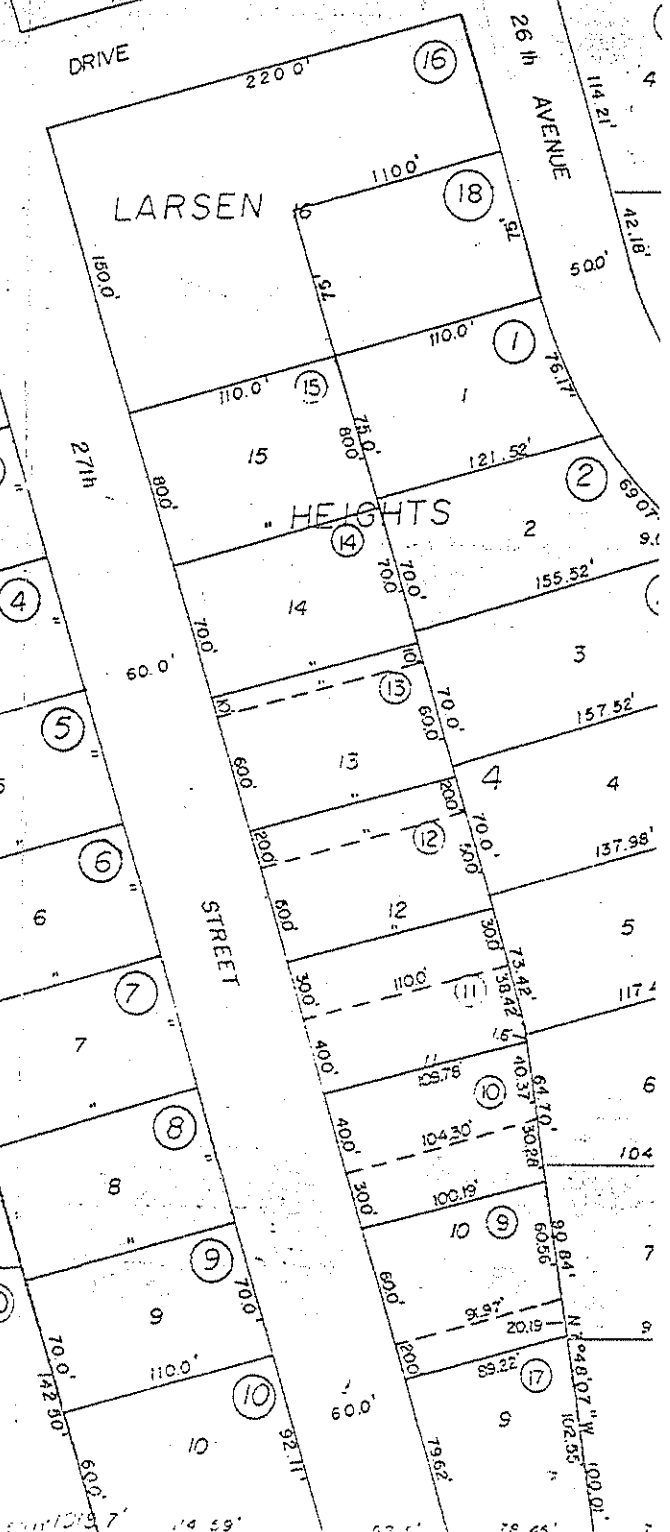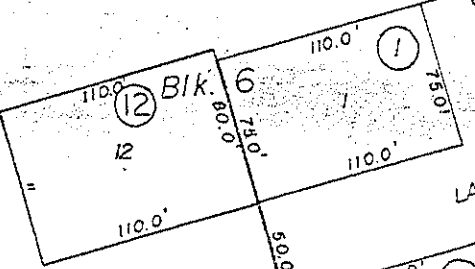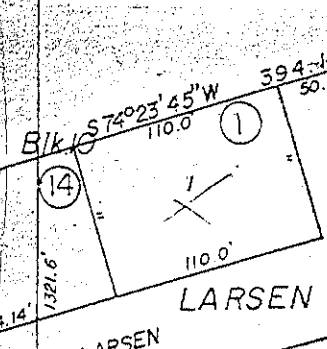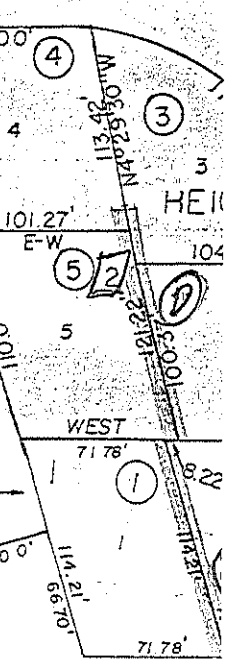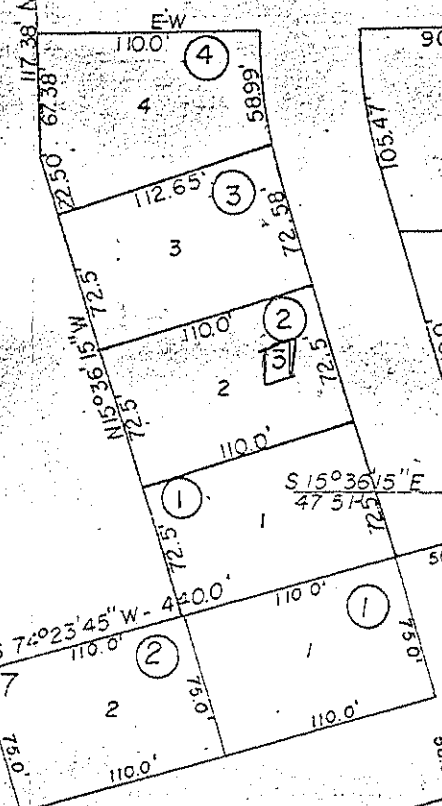

ADDITION

Bik 12


AVENUE

TWENTY-EIGHTH

27th

26th AVENUE

28th

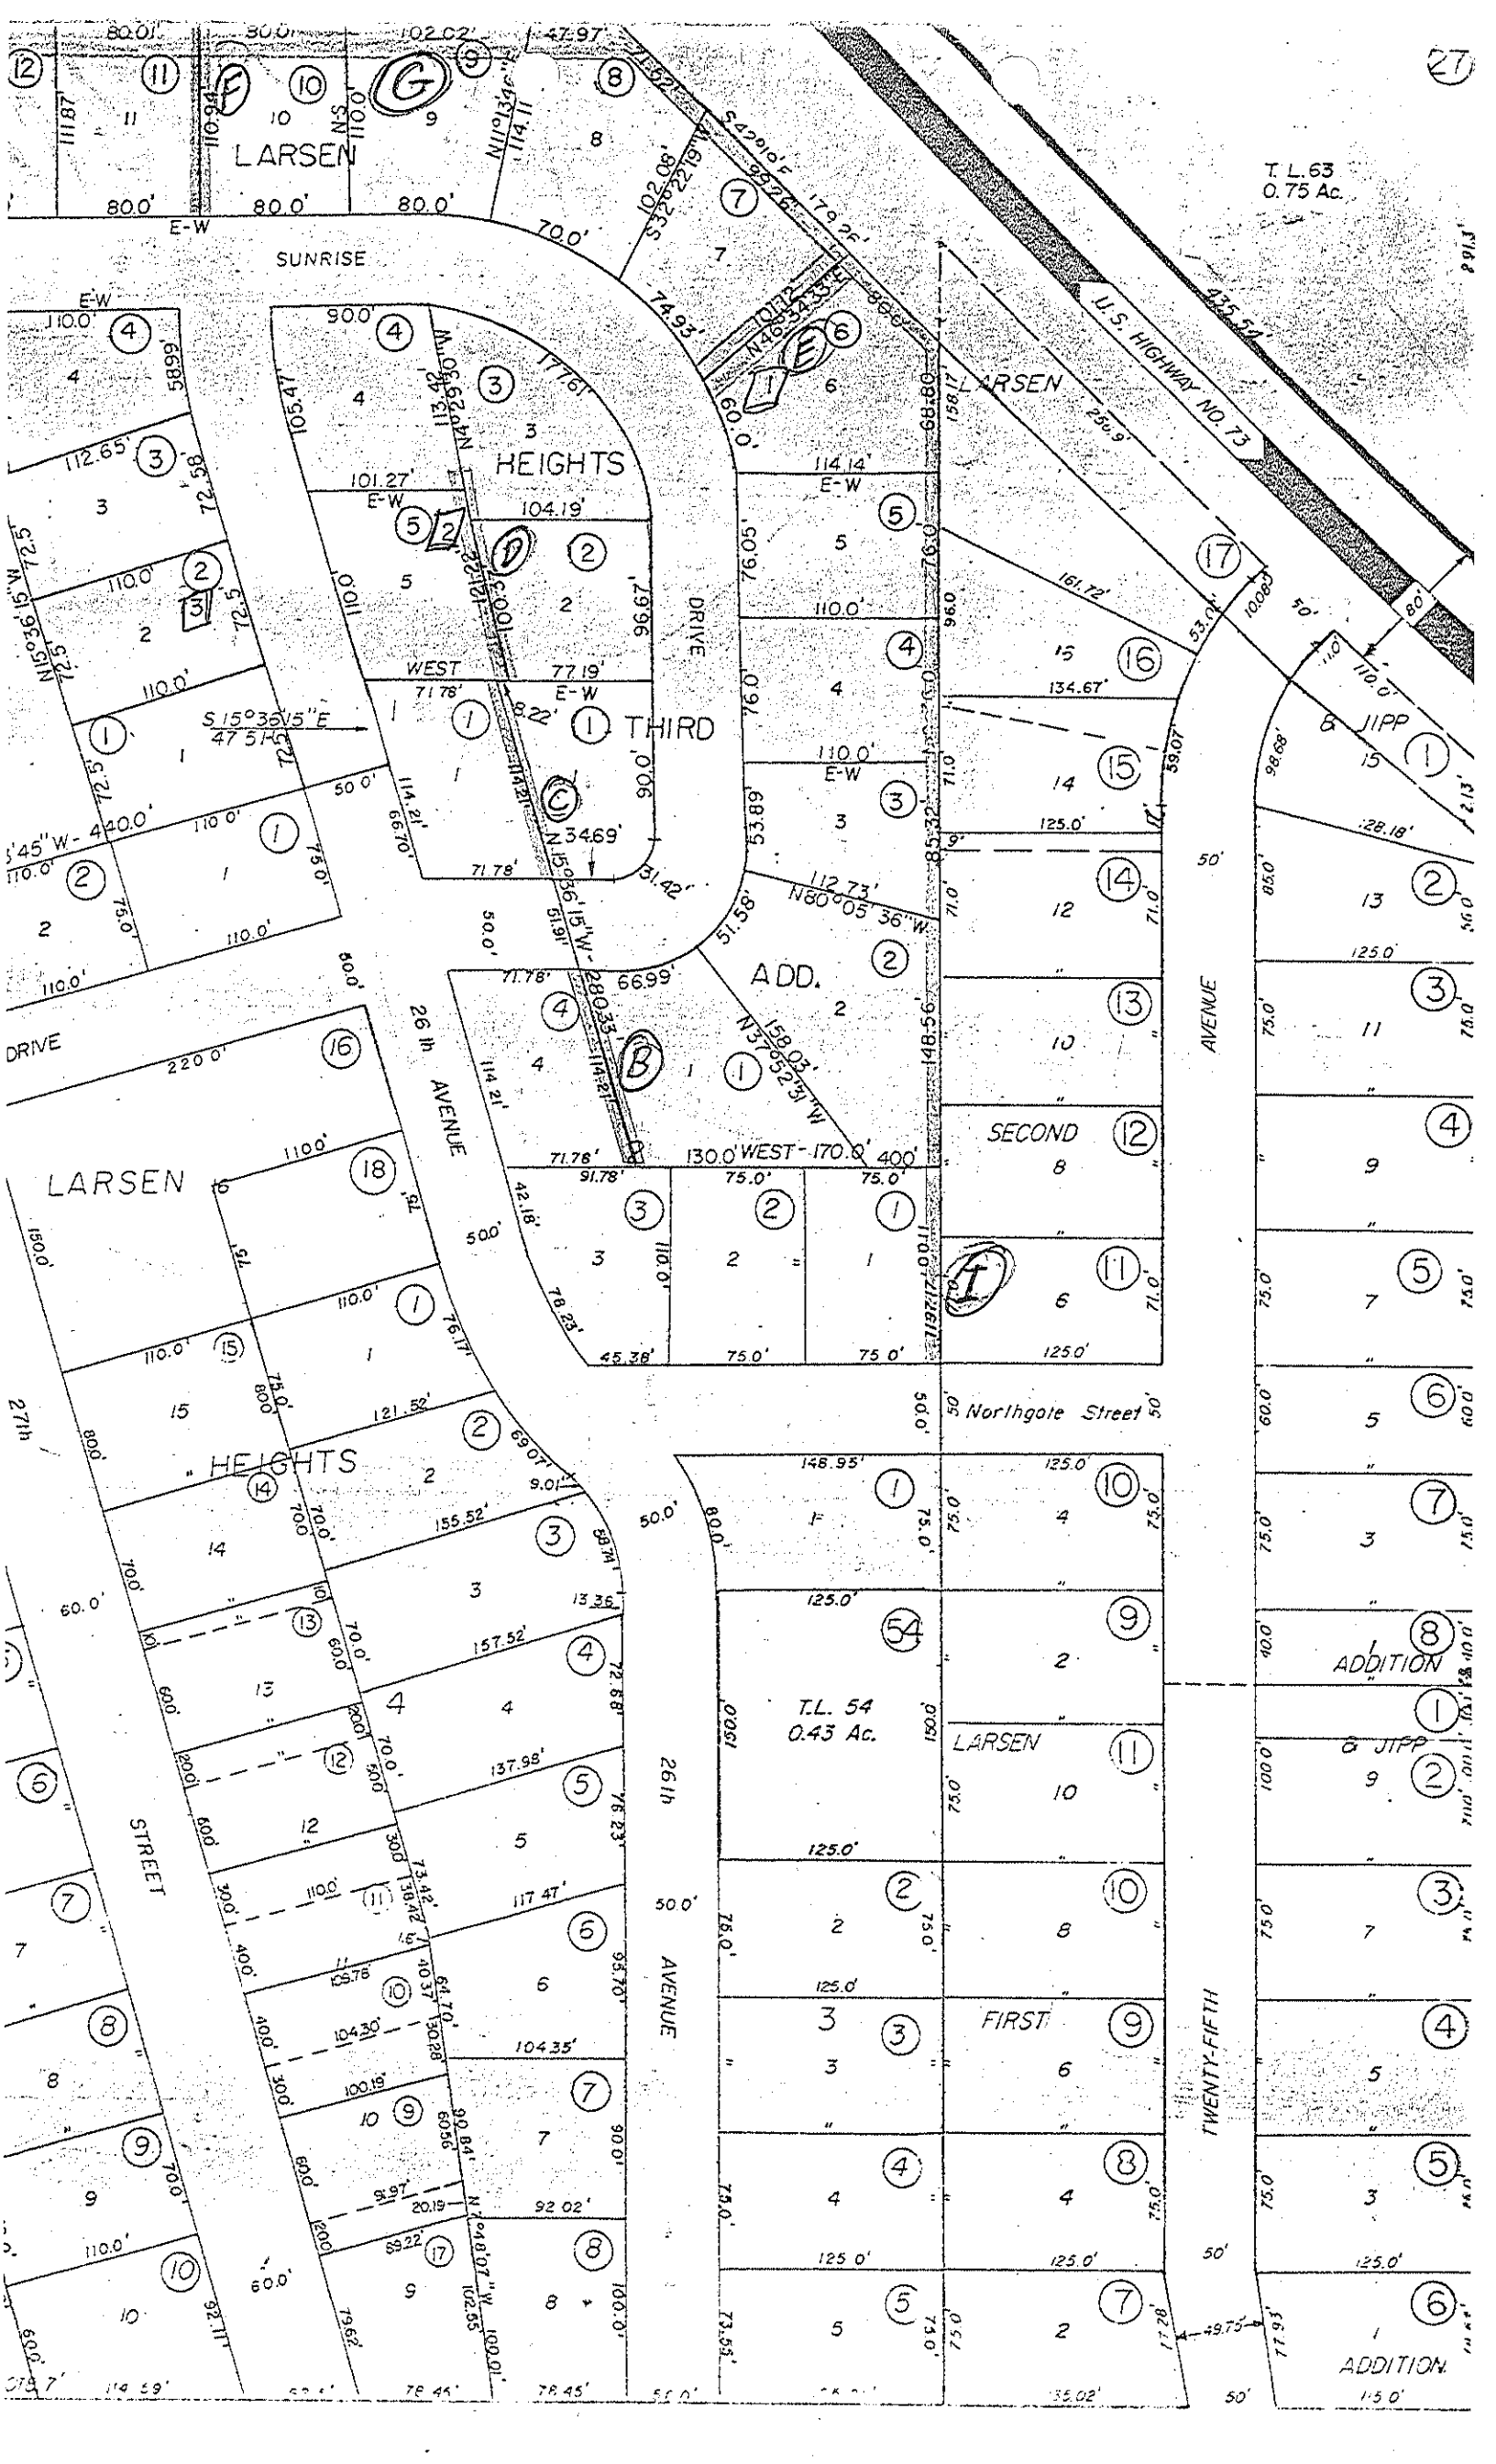

T.L. 63  
0.75 Ac.

LARSEN

HEIGHTS

THIRD

LARSEN

U.S. HIGHWAY NO. 73

JIPP

ADD.

SECOND

LARSEN

HEIGHTS

Northgate Street

26th Avenue

TWENTY-FIFTH

LARSEN

FIRST

ADDITION

T.L. 54  
0.43 Ac.

ADDITION

27