



BOOK 2-A

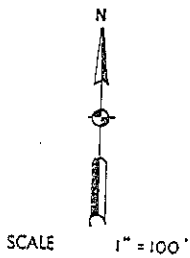

<b>Stewart A. Smith &amp; Associates</b> REGISTERED LAND SURVEYORS BLAIR, NEBRASKA		DATE	LOCATION #1 BLD1 TWE WAS1 W.
		REVISIONS	
			CADA!

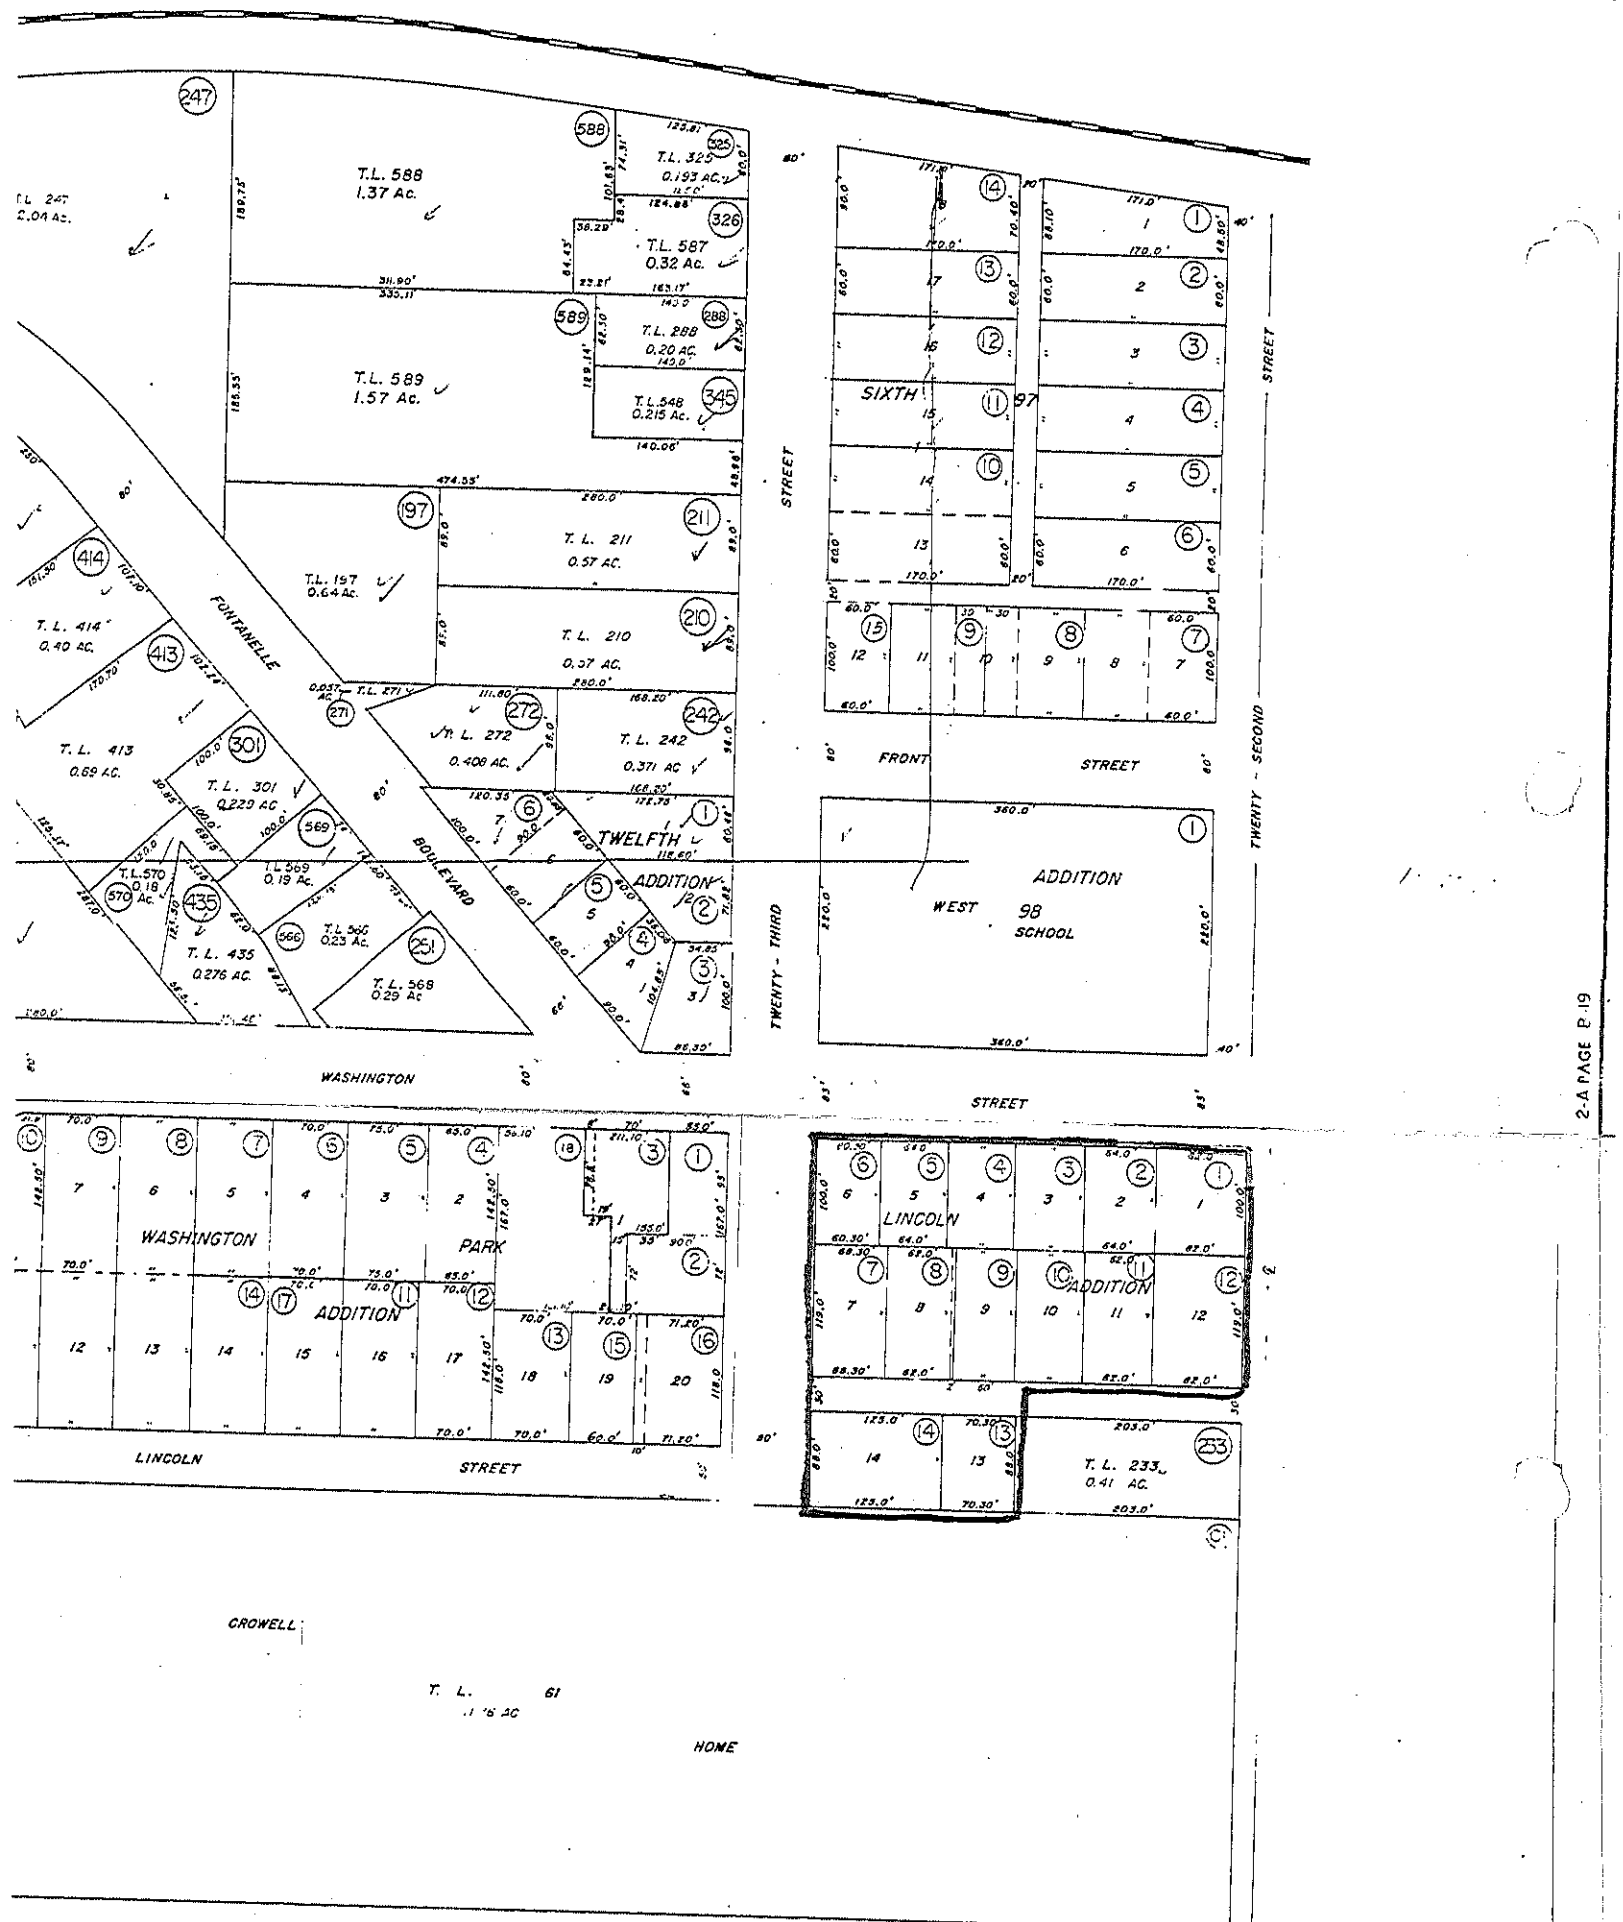

2-A PAGE B-19

	DATE	LOCATION NE 1/4 SW 1/4 & SE 1/4 NW 1/4 SECTION 11 T-18-N, R-11-E BLOCKS 97 & 98-SIXTH ADDITION TWELFTH ADDITION & LINCOLN ADDITION WASHINGTON PARK ADDITION WASHINGTON COUNTY NEBRASKA
	REVISIONS	
BLAIR, NEBRASKA	CADASTRAL MAP	AUTHORIZED BY: L. B. 374