

1032.260

PLAT OF OAK PARK, AN ADDITION TO THE CITY OF RALSTON, DOUGLAS COUNTY, NEBRASKA. Jan. 31, 1958.

SURVEYOR'S CERTIFICATE

I HEREBY CERTIFY that the foregoing survey and plat were made and approved in accordance with the provisions of the laws of Nebraska... The plat is correct and true to the original survey... Dated: Jan. 31, 1958

Wm. D. ... Registrar of Deeds... S. J. ... City Clerk

DEDICATION

Oak Park Development Co. Nebraska Corporation, being the owner and proprietor of the property hereof, do hereby dedicate to the City of Ralston, Nebraska, the land hereinafter described...

OAK PARK DEVELOPMENT CO. (a corporation), Vice President, Secretary

ACKNOWLEDGEMENT OF DEDICATION


STATE OF NEBRASKA, COUNTY OF DOUGLAS, ss: On this 31st day of January, 1958, before me, a Notary Public and for said county, personally appeared FRANK H. BENDIS and EDUARDO R. STUREK, who are to me personally known and who are Vice-President and Secretary, respectively, of OAK PARK DEVELOPMENT CO., a corporation of Nebraska and the Secretary of the foregoing Dedication, and they acknowledged to me their execution of the foregoing act and of said Corporation for the purposes therein expressed.

WITNESSE my hand and Notary Seal in said county on the date last aforesaid.


Notary Public, My Commission Expires Feb. 1, 1959

TREASURER'S CERTIFICATE

I, the Registrar of the County of Douglas and the City of Ralston, Nebraska, do hereby certify that the records of my office disclose no unrecorded mortgages or other liens against any of the lots shown on this plat.

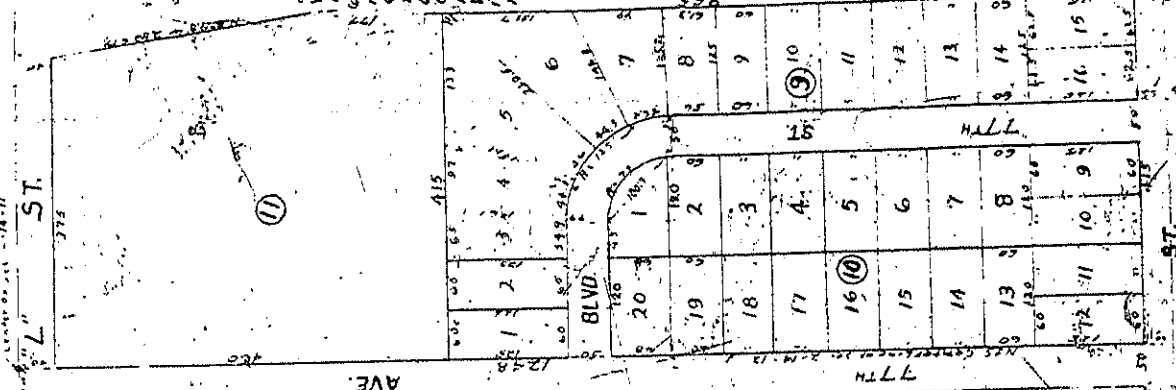

City Treasurer, S. J. ...

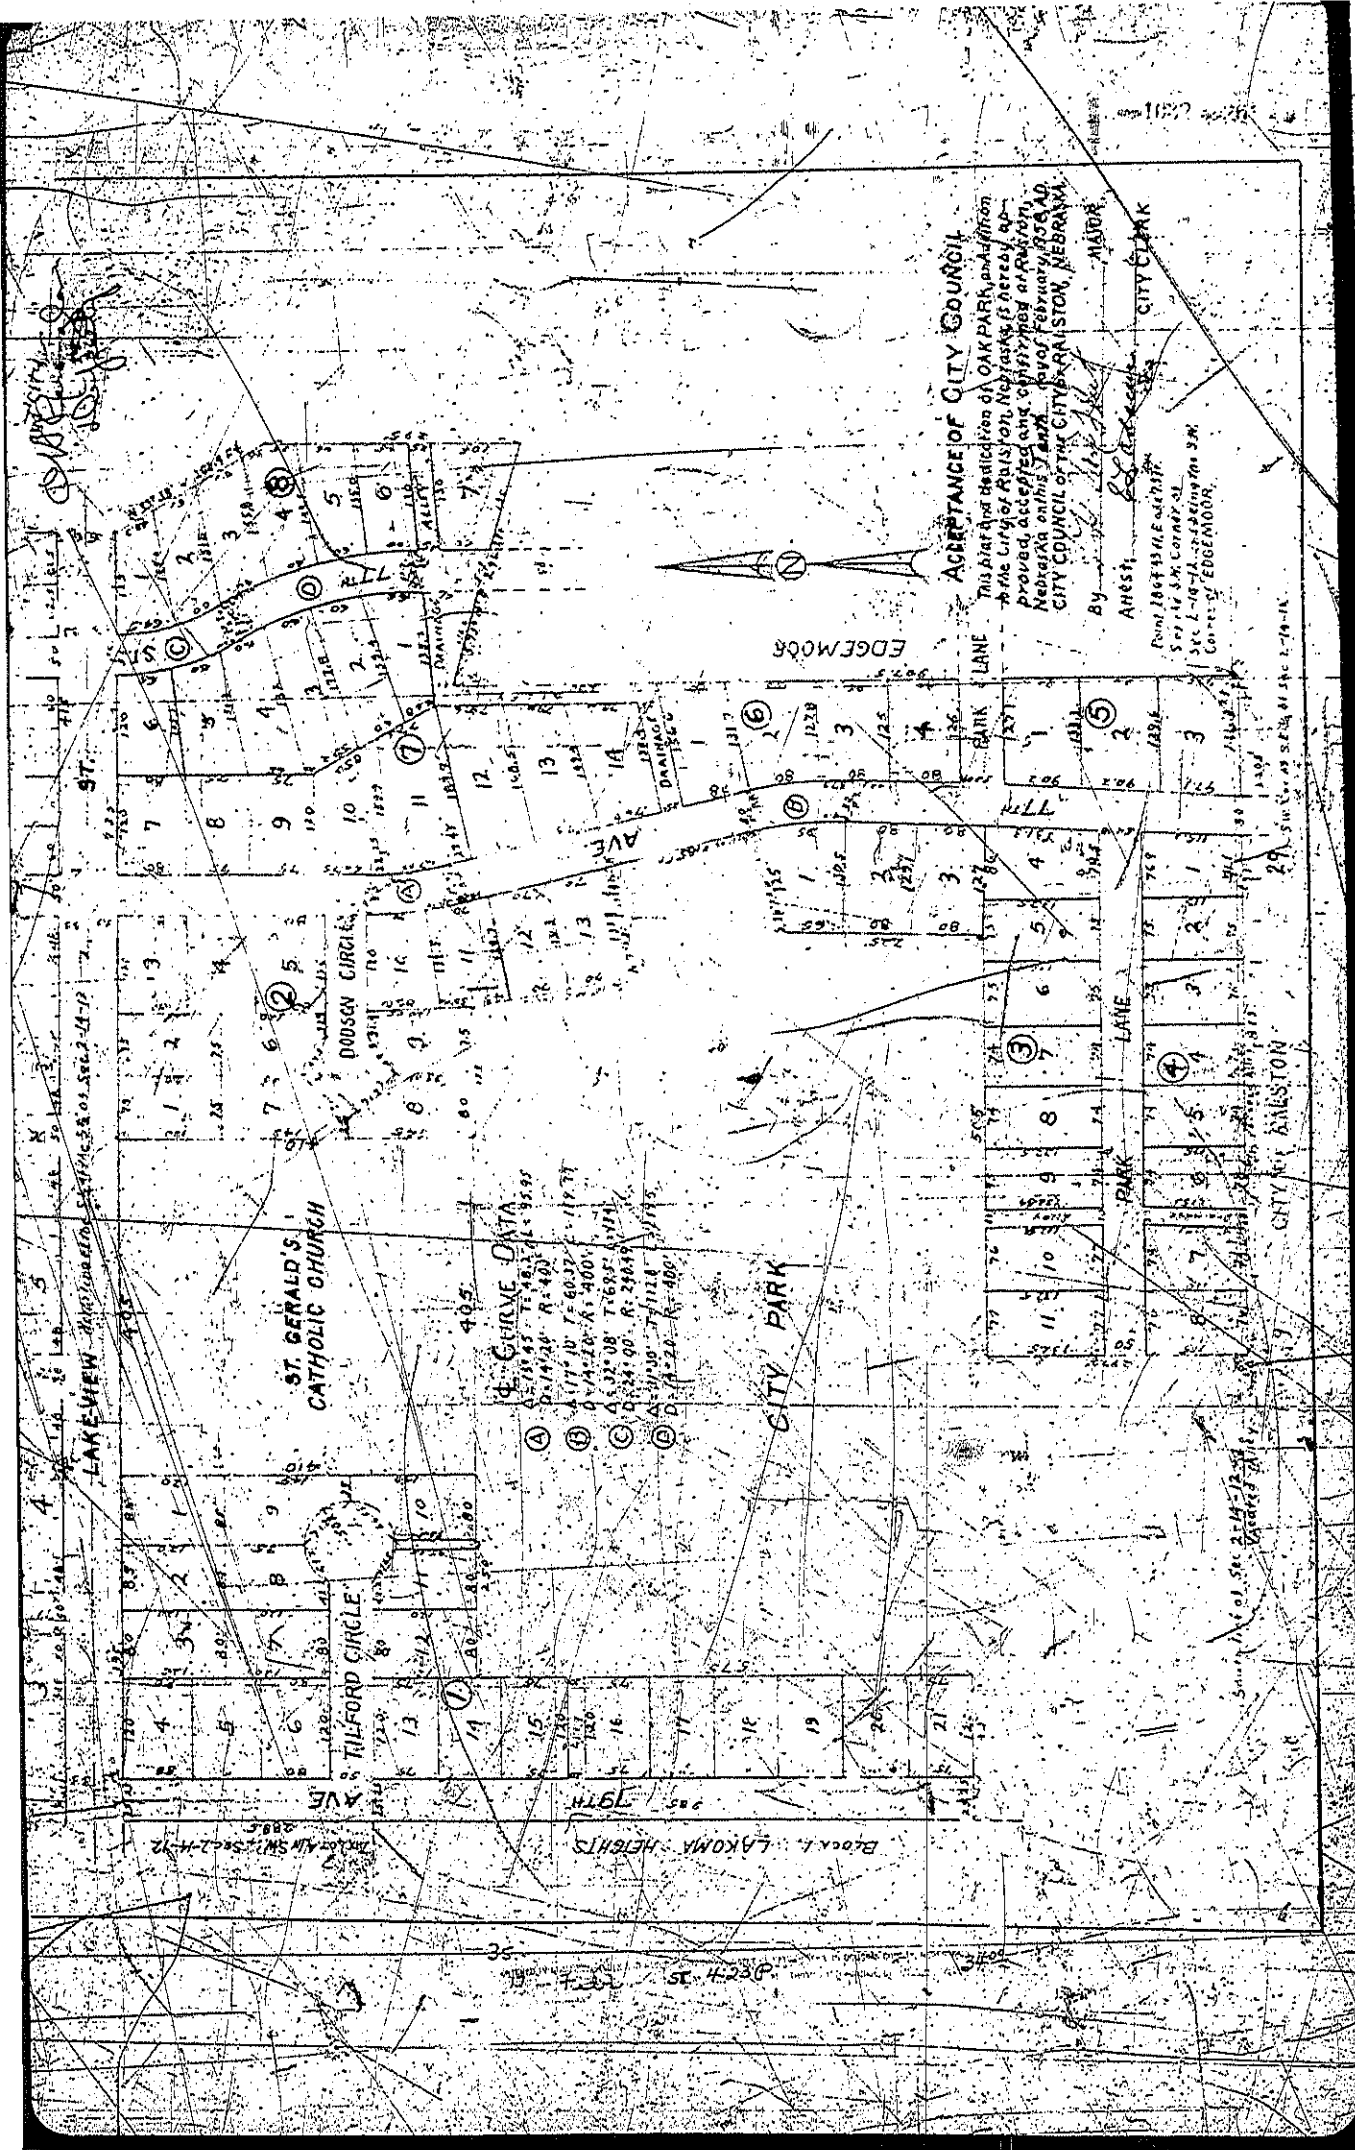

*Filed  
2-17-58*