


2007-13253


# PALISADES REPLAT TWO

LOTS 1 THRU 5 INCLUSIVE

BEING A REPLAT OF ALL OF LOT 423, PALISADES, A SUBDIVISION LOCATED IN THE SE1/4 OF SECTION 21, TOWNSHIP 14 NORTH, RANGE 11 EAST OF THE 6TH P.M., SARPY COUNTY, NEBRASKA

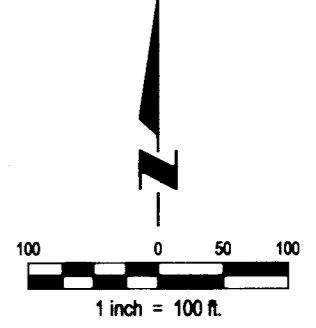

LOT LINE CURVE TABLE				
CURVE	RADIUS	LENGTH	TANGENT	DELTA
1	100.00'	55.49'	28.48'	31°47'27"
2	50.00'	28.03'	14.39'	32°07'09"

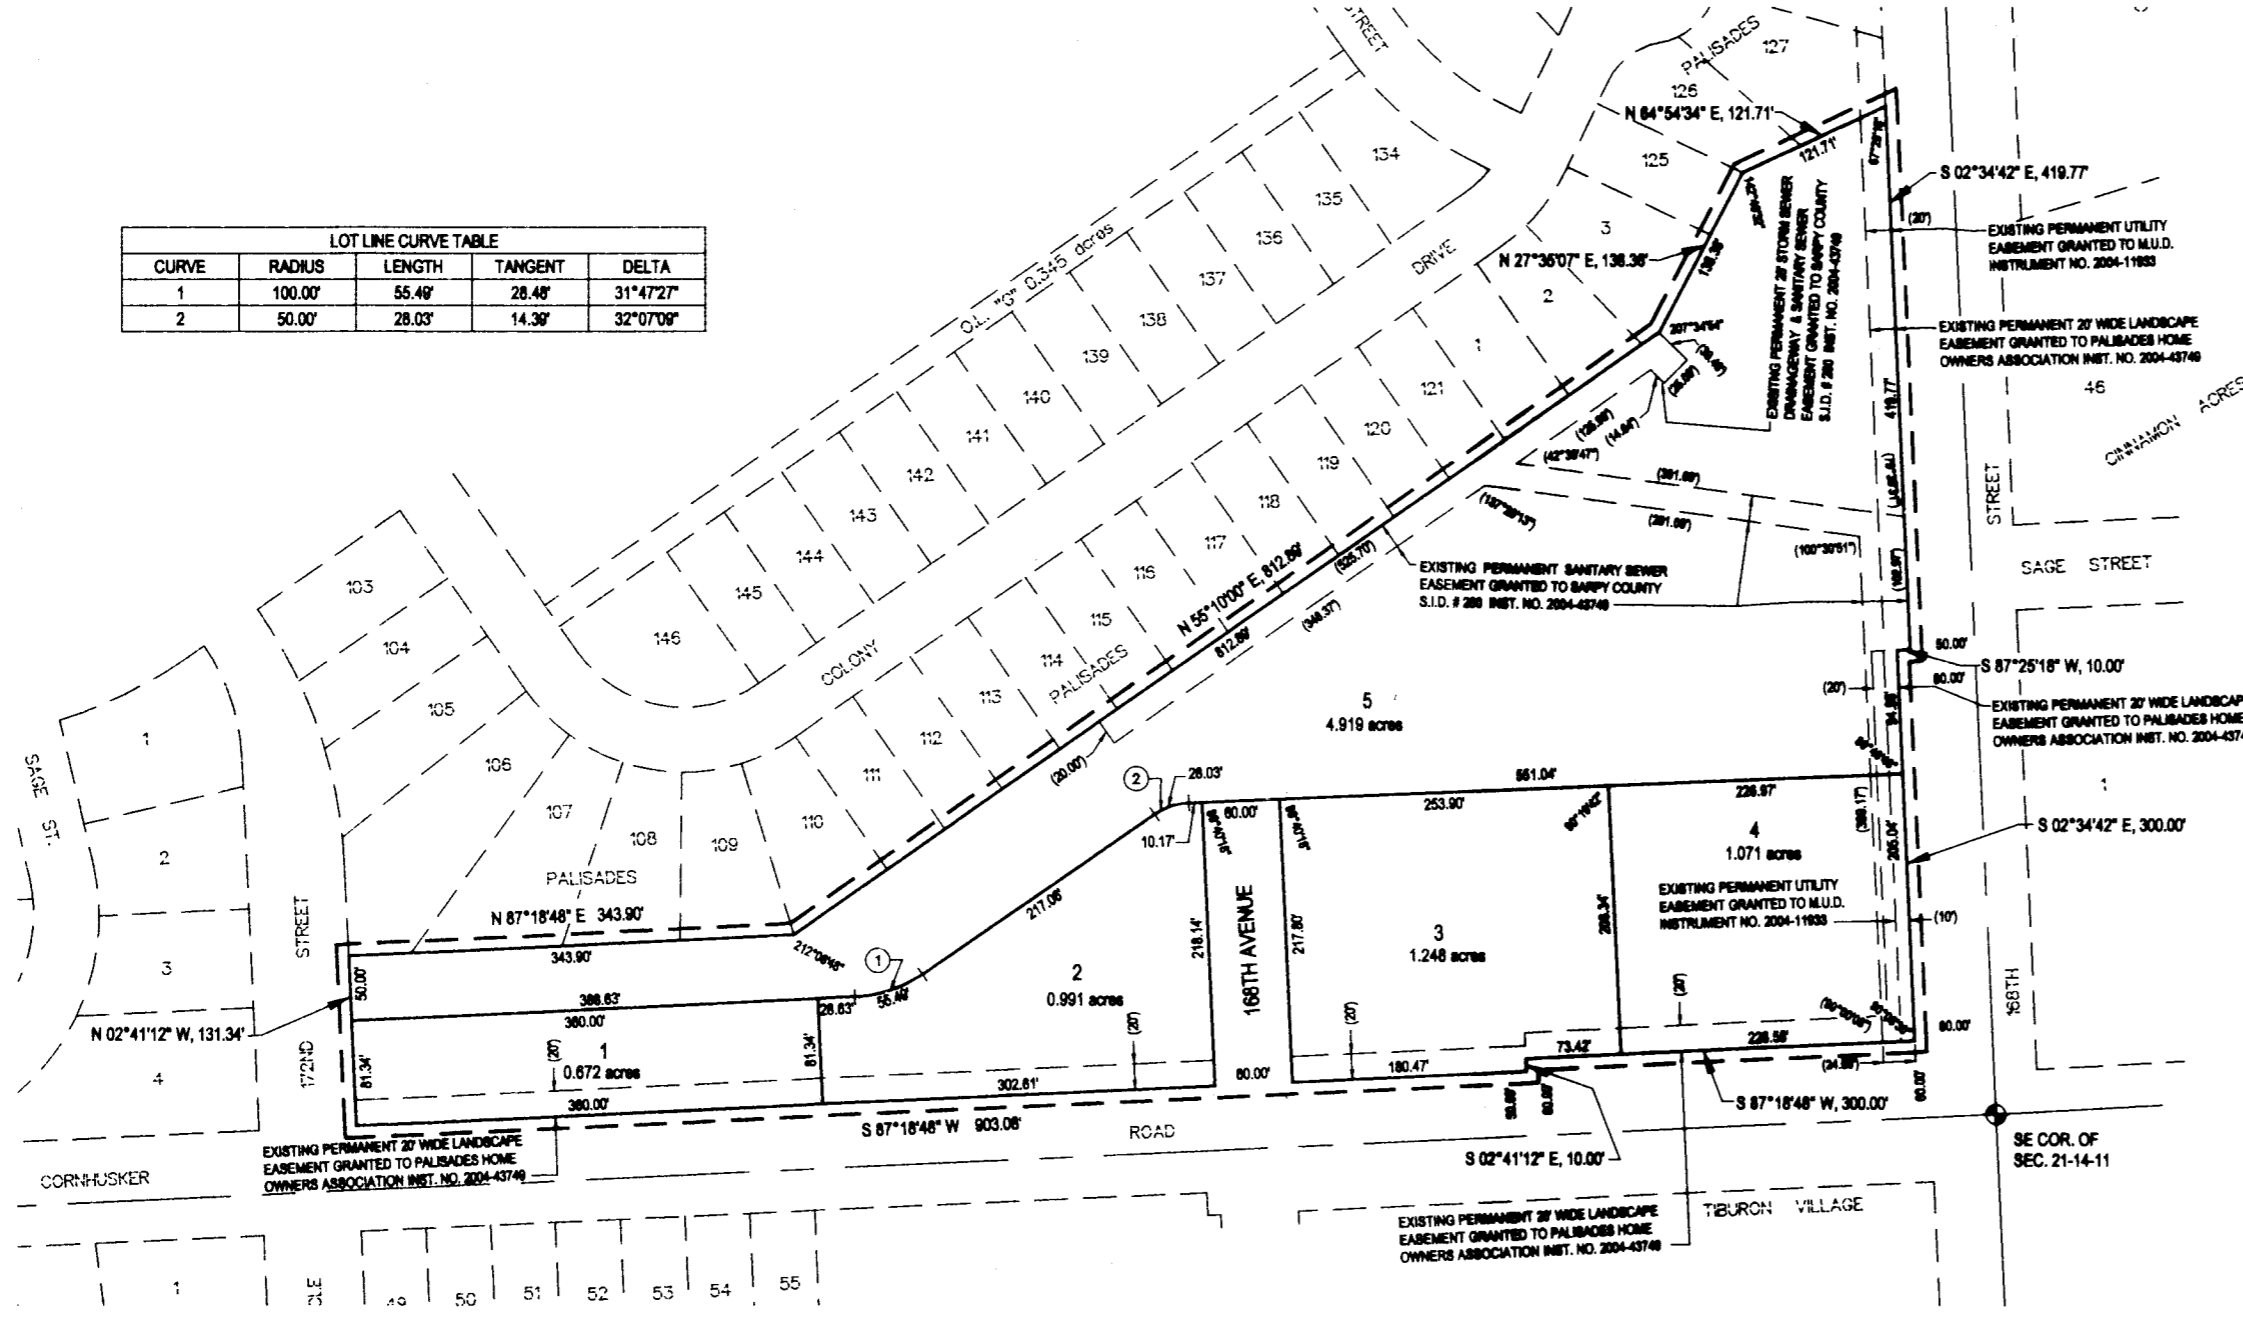

### SURVEYOR'S CERTIFICATE

I HEREBY CERTIFY THAT I HAVE SURVEYED THE PROPERTY SHOWN ON THIS PLAT AND THAT ALL DIMENSIONS HAVE BEEN COMPUTED FOR ALL LOTS AND STREETS IN PALISADES REPLAT TWO (THE LOTS NUMBERED AS SHOWN) BEING A REPLAT OF ALL OF LOT 423, PALISADES, A SUBDIVISION LOCATED IN THE SE1/4 OF SECTION 21, TOWNSHIP 14 NORTH, RANGE 11 EAST OF THE 6TH P.M., SARPY COUNTY, NEBRASKA.

SAID TRACT OF LAND CONTAINS AN AREA OF 409.00 SQUARE FEET OR 9.201 ACRES, MORE OR LESS.

ERIC A. SCHABEN  
 REGISTERED LAND SURVEYOR  
 LS 608 FEBRUARY 16, 2007

### DEDICATION

Know all men by these presents that we, William J. Torczon and Darlene M. Torczon, owners of the property described in the Certification of Survey and embraced within the plat has caused said land to be subdivided into lots and streets to be numbered and named as shown, said subdivision to be hereafter known as PALISADES REPLAT TWO (lots numbered as shown), and we do hereby ratify and approve of the disposition of our property as shown on the plat, and we do hereby dedicate to the public for public use, the streets, avenues and circles, and we do hereby grant easements as shown on this plat. We do further grant a perpetual easement to the Omaha Public Power District, Quest Communications and any company which has been granted a franchise to provide a cable television system in the area to be subdivided, their successors and assigns, to erect, operate, maintain, repair and renew poles, wires, cables, conduits and other related facilities, and to extend thereon wires or cables for the carrying and transmission of electric current for light, heat and power and for the transmission of signals and sounds of all kinds including signals provided by a cable television system, and the reception on, over, through, under and across a five-foot (5') wide strip of land abutting all front and side boundary lot lines; an eight-foot (8') wide strip of land abutting the rear boundary lines of all interior lots; and a sixteen-foot (16') wide strip of land abutting the rear boundary lines of all exterior lots. The term exterior lots is herein defined as those lots forming the outer perimeter of the above-described addition. Said sixteen-foot (16') wide easement will be reduced to an eight-foot (8') wide strip when the adjacent land is surveyed, platted and recorded, and we do further grant a perpetual easement to Metropolitan Utilities District of Omaha and Aquila, Inc., their successors and assigns, to erect, install, operate, maintain, repair and renew pipelines, hydrants and other related facilities, and to extend thereon pipes for the transmission of gas and water on, through, under and across a five-foot (5') wide strip of land abutting all streets, avenues, and circles, whether public or private. In consideration of the grant of these easements and as a limitation of these easements granted herein, any wires, cables, conduits and/or pipelines installed by any grantee or any beneficiary under the easements granted in this Plat and/or Dedication shall be installed at least thirty-six (36") inches below ground and any other underground facilities shall also be installed at least thirty-six (36") inches below ground and, in the event of a failure to comply with this limitation, such grantee and/or beneficiary shall be solely responsible for any and all costs, expenses, liability, and/or damage resulting from such failure, including but not limited to relocation costs. No permanent buildings or retaining walls shall be placed in the said easement ways, but the same may be used for gardens, shrubs, landscaping and other purposes that do not then or later interfere with the aforesaid uses or rights herein granted.

In Witness whereof, we do set our hands.

*William J. Torczon*  
 William J. Torczon  
*Darlene M. Torczon*  
 Darlene M. Torczon

### ACKNOWLEDGEMENT OF NOTARY

STATE OF NEBRASKA )  
 COUNTY OF SARPY )  
 On this 19<sup>TH</sup> day of FEB, 2007, before me, the undersigned, a Notary Public in and for said County, personally came William J. Torczon, who is personally known to be the identical person whose name is affixed to the Dedication on this plat and acknowledged the same to be his voluntary act and deed.

WITNESS my hand and Notarial Seal the day and year last above written.

*Homer R. Hunt*  
 HOMER R. HUNT  
 Notary Public  
 My Comm. Exp. April 30, 2007

### ACKNOWLEDGEMENT OF NOTARY

STATE OF NEBRASKA )  
 COUNTY OF SARPY )  
 On this 19<sup>TH</sup> day of FEB, 2007, before me, the undersigned, a Notary Public in and for said County, personally came Darlene M. Torczon, who is personally known to be the identical person whose name is affixed to the Dedication on this plat and acknowledged the same to be her voluntary act and deed.

WITNESS my hand and Notarial Seal the day and year last above written.

*Homer R. Hunt*  
 HOMER R. HUNT  
 Notary Public  
 My Comm. Exp. April 30, 2007

### SARPY COUNTY BOARD OF COMMISSIONERS APPROVAL

This final plat of PALISADES REPLAT TWO (lots numbered as shown) was approved by the County Board of Commissioners.

*Paul Cook*  
 Chairman, Sarpy County Board of Commissioners  
 Date: 4/13/2007

### SARPY COUNTY DIRECTOR OF PLANNING & BUILDING APPROVAL

This final plat of PALISADES REPLAT TWO (lots numbered as shown) was approved by the Sarpy County Director of Planning & Building.

*Richard Jamesby*  
 Sarpy County Director of Planning & Building  
 Date: 3-21-07

### REVIEW OF SARPY COUNTY SURVEYOR

This plat of PALISADES REPLAT TWO (lots numbered as shown) was reviewed by the Sarpy County Surveyor.

*Thomas A. Lynn*  
 Sarpy County Surveyor  
 Date: February 21, 2007

### SARPY COUNTY TREASURER'S CERTIFICATE

This is to certify that I find no regular or special taxes due or delinquent against the property described in the Surveyor's Certificate and embraced in this plat as shown by the records of this office.

*Richard Jamesby*  
 Sarpy County Treasurer  
 Date: 5/7/07

TAXES ASSESSED AND LEVIED FOR THE CURRENT YEAR ARE NEITHER DUE NOR PAID. TREASURER'S CERTIFICATION IS ONLY VALID UNTIL DECEMBER 30<sup>TH</sup> OF THIS YEAR.

### SARPY COUNTY PLANNING COMMISSION APPROVAL

This final plat of PALISADES REPLAT TWO (lots numbered as shown) was approved by the County Planning Commission.

*Richard Jamesby*  
 Chairman, Sarpy County Planning Commission  
 Date: 1-24-07

### NOTES:

- ALL ANGLES ARE 90 UNLESS OTHERWISE NOTED
- ALL LOTS LINES ARE RADIAL TO CURVED STREETS UNLESS SHOWN AS (N.R.).
- ALL DIMENSIONS AND ANGLES SHOWN WITH PARENTHESES ARE FOR THE LOCATION OF EASEMENTS.
- DIRECT VEHICULAR ACCESS WILL NOT BE ALLOWED TO CORNHUSKER ROAD & 168TH STREET FROM ANY LOTS ABUTTING SAID STREETS.
- A PERMANENT RECIPROCAL VEHICULAR INGRESS AND EGRESS, AND PEDESTRIAN EASEMENT IS GRANTED TO THE OWNERS OF LOTS 1 THRU 5 INCLUSIVE, THEIR GUESTS AND INVITEES OVER ALL OF SAID LOTS 1 THRU 5 INCLUSIVE, EXCEPT THOSE PARTS OF SAID LOTS 1 THRU 5 INCLUSIVE, WHICH ARE OCCUPIED BY BUILDINGS AS CONSTRUCTED.

### APPROVAL OF SARPY COUNTY REGISTER OF DEEDS

Recorded this 19<sup>th</sup> day of May, 2007  
*Christy Danks*  
 Sarpy County Register of Deeds  
 Date

COUNTER 1 M CE 1M  
 VERIFY LA E S D E  
 PROOF D  
 FEES \$ 18.00  
 CHECK # \_\_\_\_\_  
 CHG. SEA \_\_\_\_\_  
 REPUND \_\_\_\_\_  
 SHORT \_\_\_\_\_

Filed for Record May 1, 2007 2:18:08  
 Instrument # 2007-13253

**E&A CONSULTING GROUP, INC.**  
 ENGINEERING • PLANNING • FIELD SERVICES  
 330 NORTH 177TH STREET, OMAHA, NE 68154  
 PHONE: (402) 885-1700 FAX: (402) 885-5589  
 WWW.EAGC.COM

**PALISADES REPLAT TWO**  
 SARPY COUNTY, NEBRASKA

**FINAL PLAT**

Proj. No.	20070212	Date	5-28-08
Drawn By	MMW	TRH	
Scale	1" = 100'	Sheet	1 of 1

2007-13253