


96 TH STREET

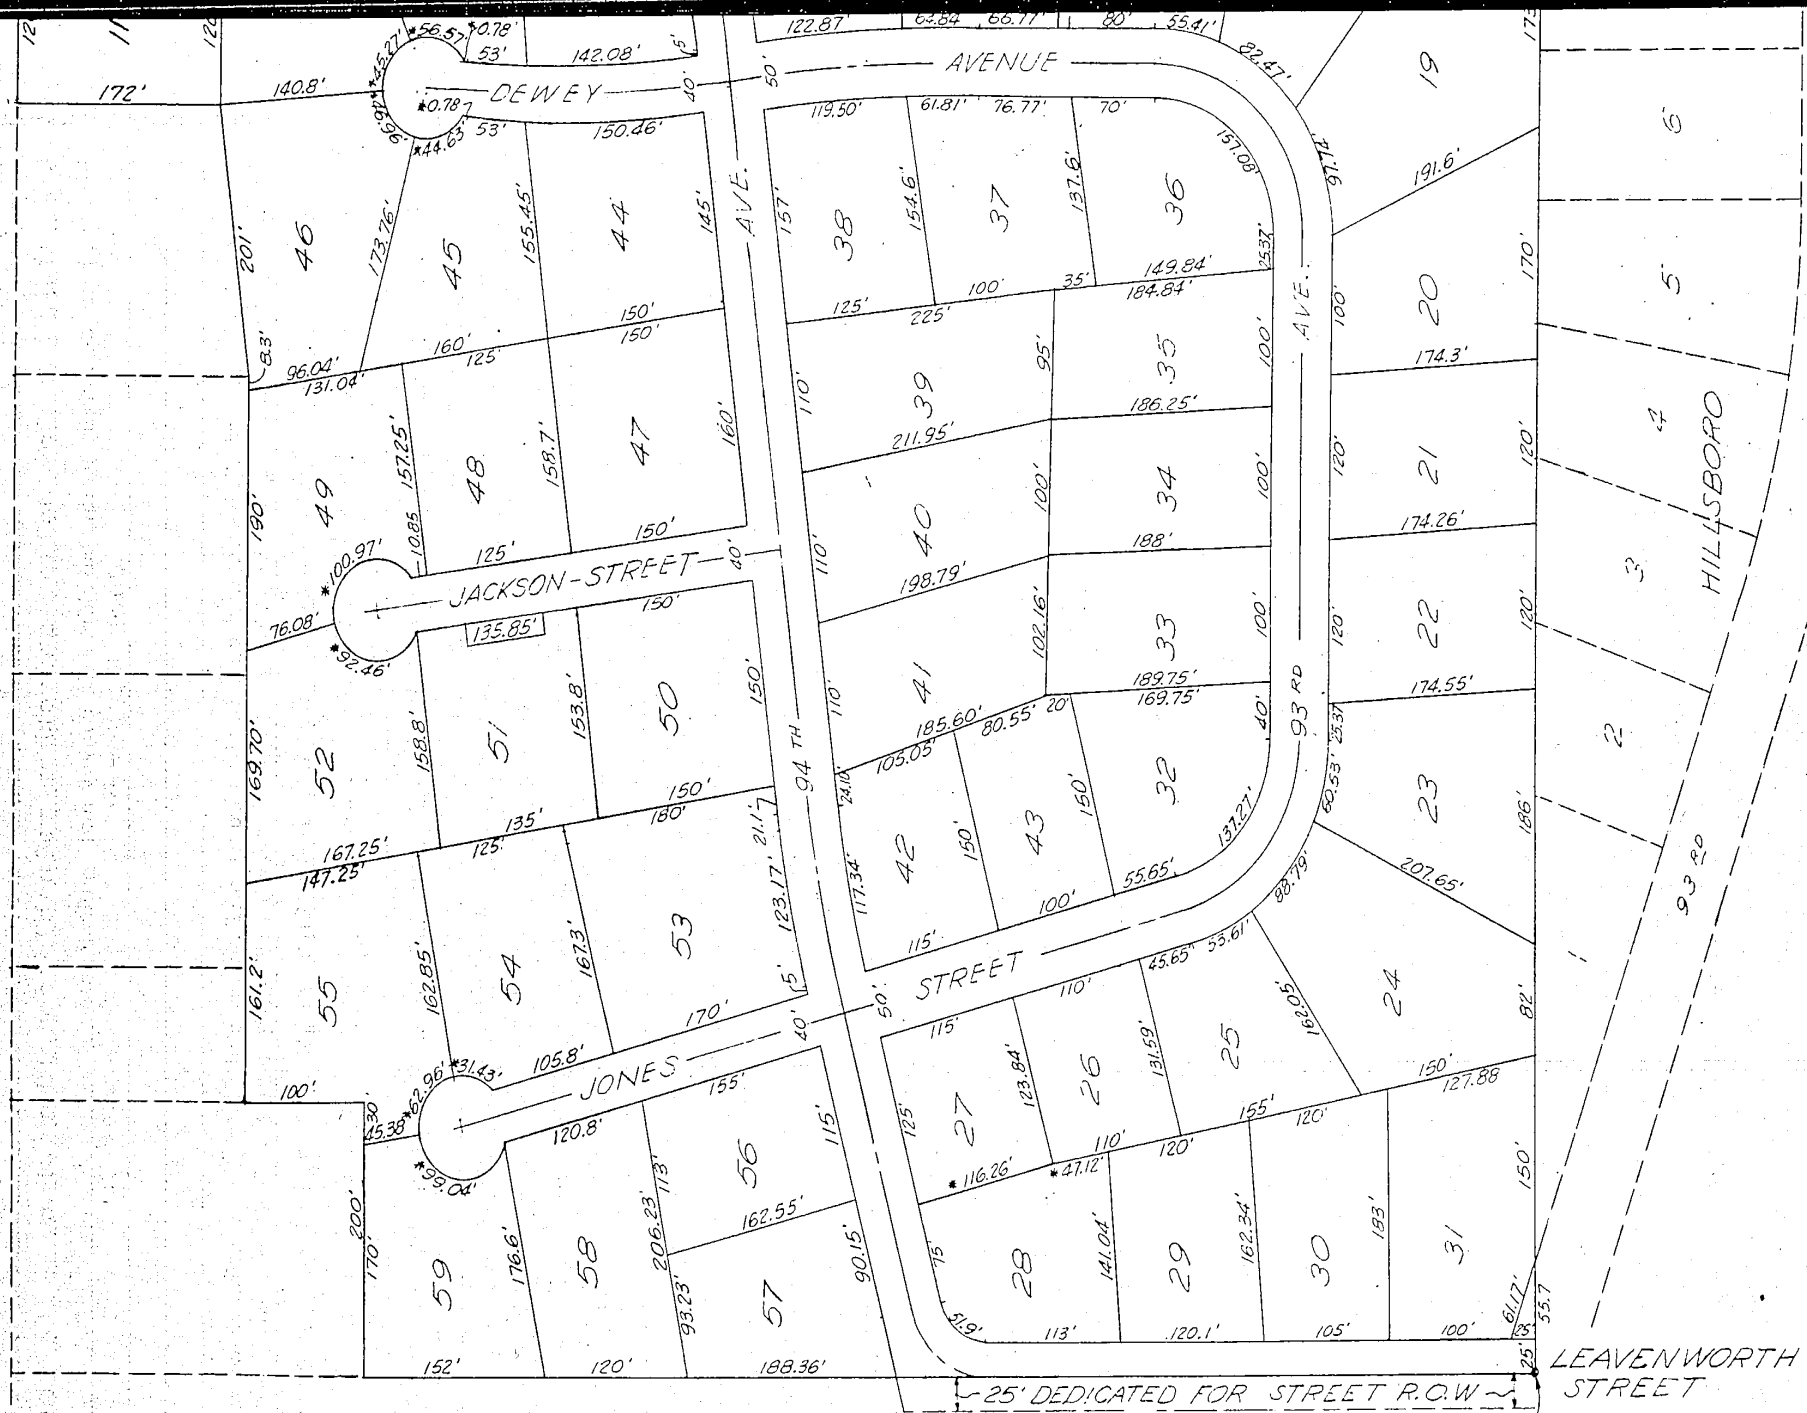

UNPLATTED

NOTE:
 BOXED DIMENSIONS ARE REVISED &
 DIMENSIONS SHOWN WITH AN ASTERISK
 ARE ADDITIONAL DIMENSIONS.


NE CORNER SW 1/4
 OF SW 1/4 SEC. 22-15-12

HILLSBORO
 STREET
 ADDITION

SEE AFFADAVIT BELOW

ROLLING HILLS

LOCATED IN PART OF THE NW 1/4, SW 1/4,
SEC. 22-15-12 DOUGLAS COUNTY, NEBRASKA.

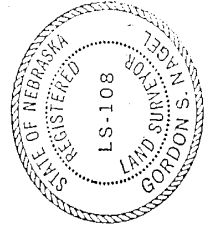

N.W. COR. S.W. 1/4
SEC. 22-15-12

WESTCHESTER

ADDITION

WESTCHESTER

ADDITION

95TH ST.


94TH ST.

93RD AVE.

93RD ST.

HARNEY STREET

STREET

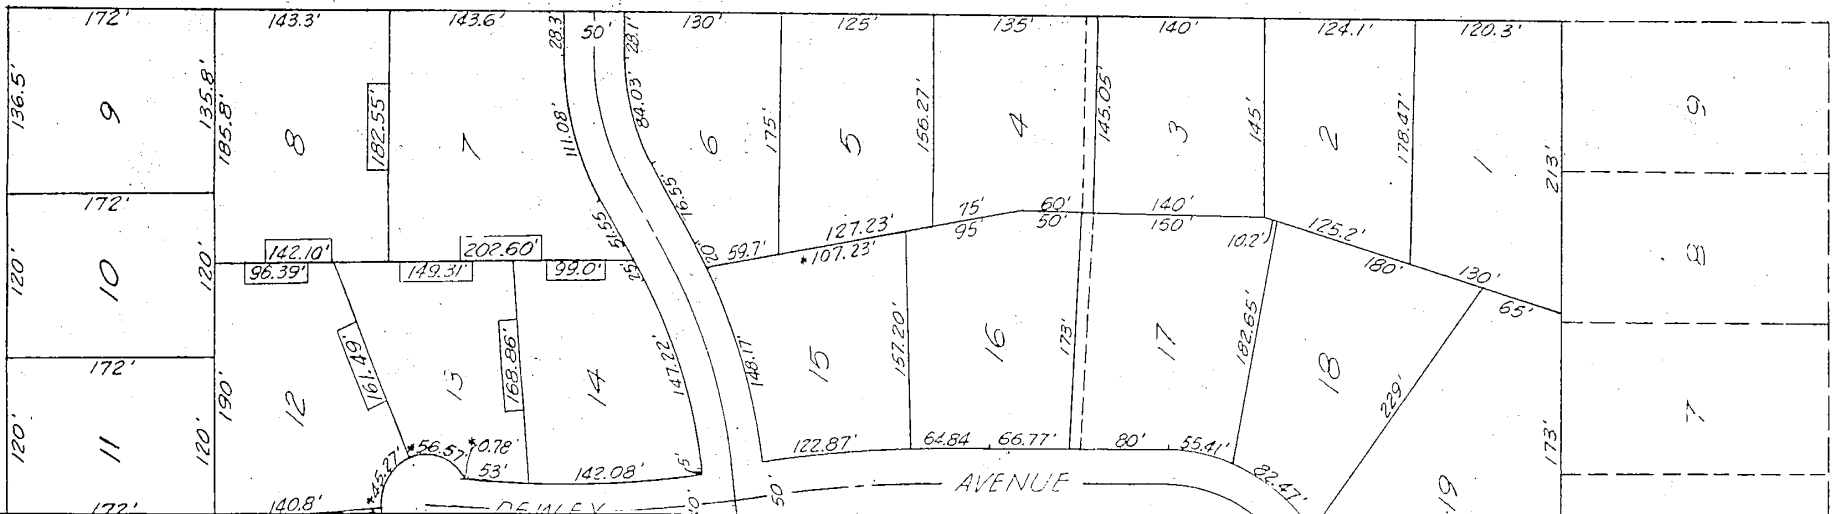

AFFIDAVIT


Corrections to the Plat of Rolling Hills, an Addition to Douglas County, Nebraska, a Sub-division of that part of the Northwest 1/4 of the Southwest 1/4 of Section 22, Township 15 North, Range 12 East of the 6th P.M.

I, the undersigned Registered Land Surveyor, do hereby submit the above shown Plat of Rolling Hills in order to correct and clarify distances on Lots 7, 8, 12, 13, 14, 27 & 28, 45, 46, 49, 52, 54, 55, 59, as recorded in Book 1080 Page 222 of the Records of the Register of Deeds, Douglas County, Nebraska. The corrections as noted hereon do not alter, change or affect the street dedication as platted.

I Certify that I am the same, identical person whose name appears on the Surveyor's Certificate of the said plat of Rolling Hills, Omaha, Nebraska October 30 A.D., 1959.

B. H. BACKLUND & ASSOCIATES, INC.

Gordon S. Nagel
Gordon S. Nagel L.S. 108

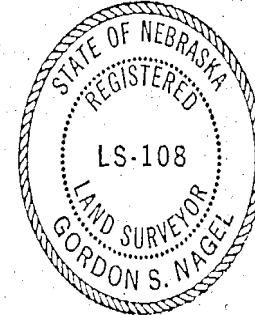


State of Nebraska
County of Douglas

On this 29th day of February A.D., 1960, before me, a Notary Public, duly qualified in and for said County, personally appeared Gordon S. Nagel, who is personally known to me to be the same identical person whose name is affixed to the foregoing instrument and he acknowledged the signing of said instrument to be his voluntary act and deed.

I witness my hand and official seal at Omaha, Nebraska on the date last aforesaid.

Joel W. Melcher
Notary Public

B. H. BACKLUND & ASSOCIATES, INC.
ENGINEERS-ARCHITECTS
OMAHA, NEBR.

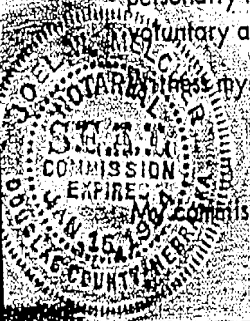

My commission expires the 15th day of January A.D., 1964.