

BOOK **1585** PAGE **483**

ROLLING MEADOWS 11

Lots 1-36 Inc
Being a part of NE $\frac{1}{4}$ of Sec-8-14-11

Deed Index 85-153

Mtg Index 85-153

Plat 1585/483


PLAT IN BACK OF BOOK

#22 December 9th , 1977 at 9:56AM

12.75

ROLLING MEADOWS II


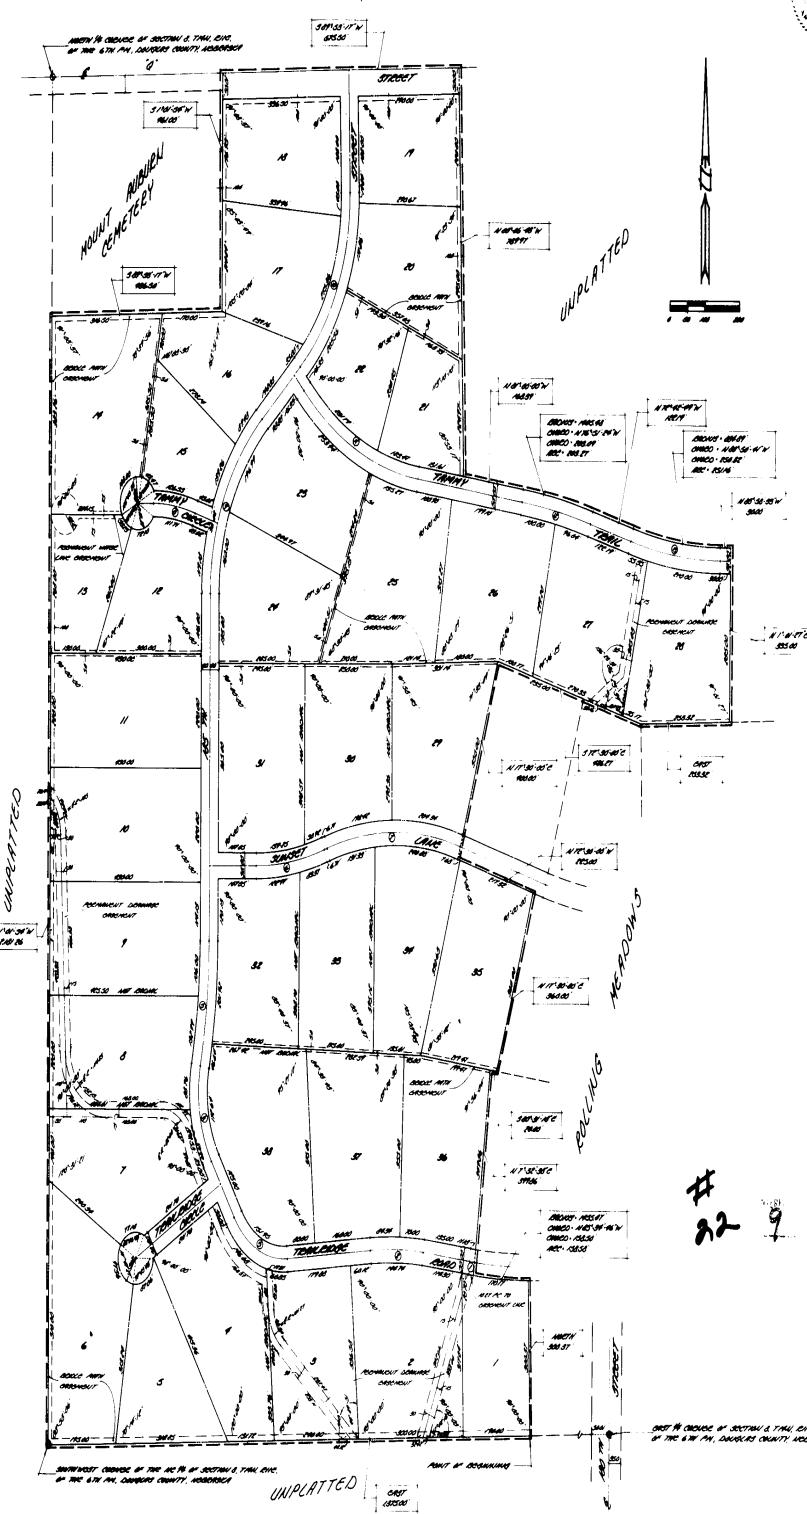

CONTINUATION OF PLAT											

NOTE: DISTANCES SHOWN IN FEET ARE
DISTANCES AND CHAINS DISTANCES

TP		ROLLING MEADOWS II	
SURVEYOR	DATE	PLATMAN	DRAWN BY
