
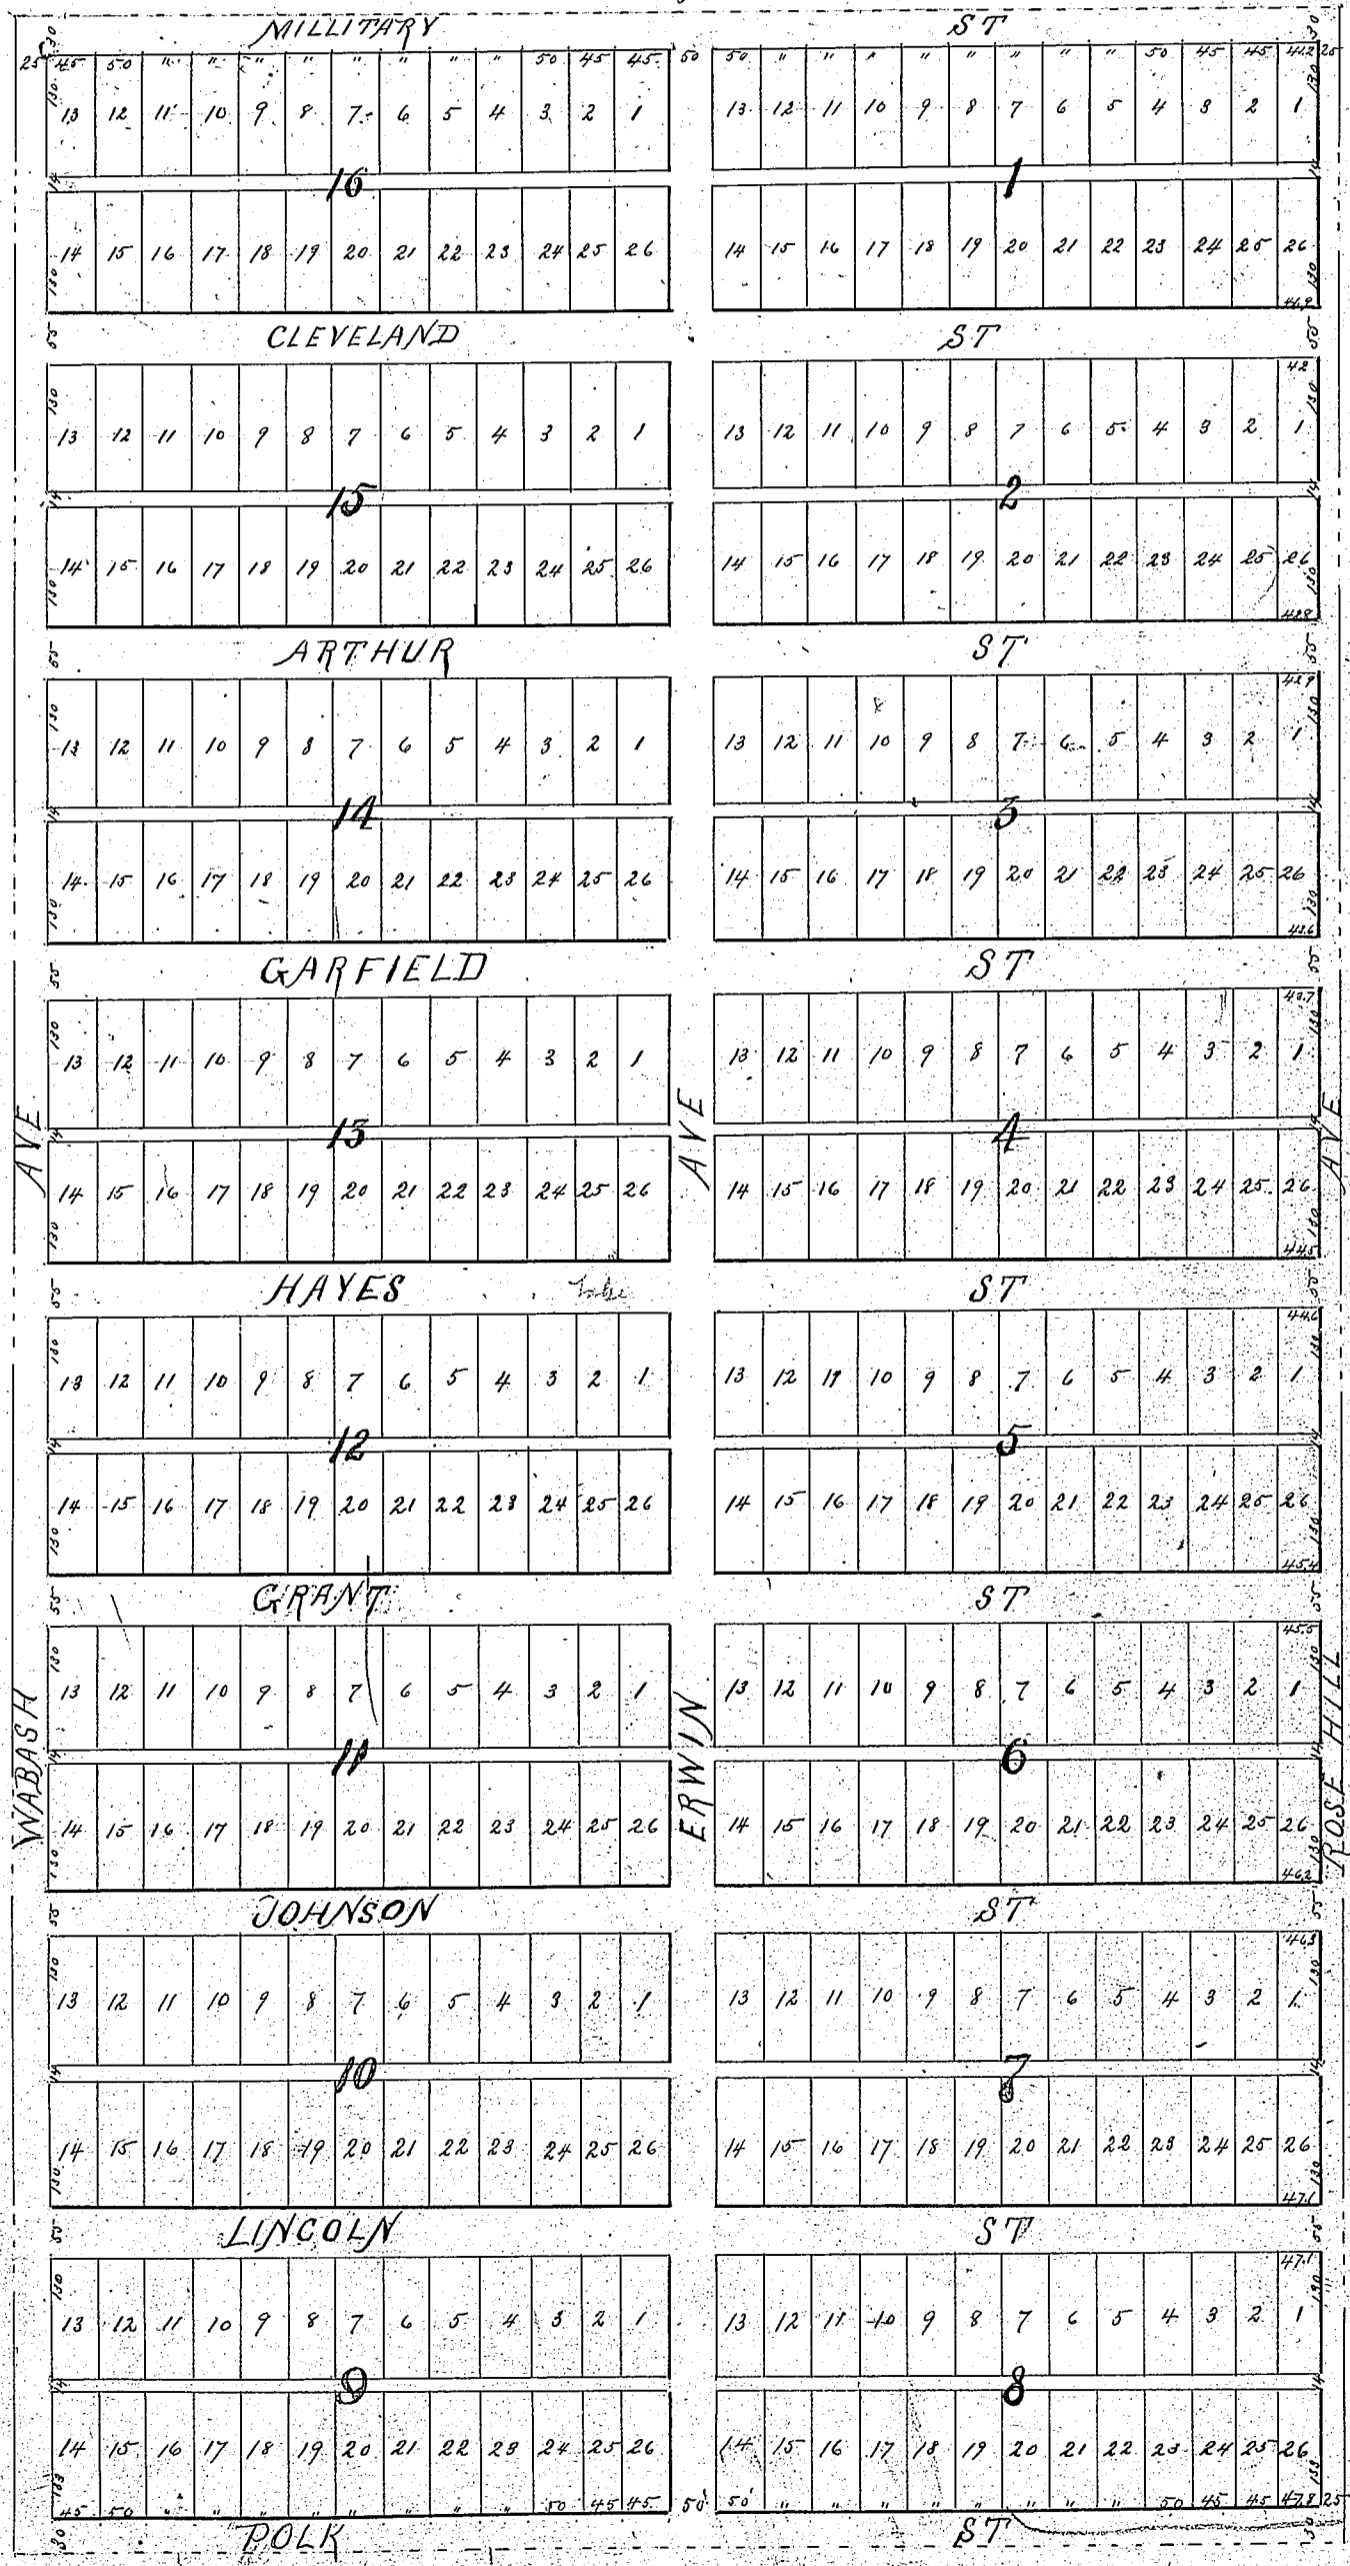


115 43 5

5
2

ROSE HILL

BEING W 33 A SW 1/4 SEC 7 TOWN 15 R 13 E

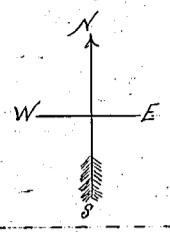

Surveyed by City and I accurately surveyed & staked out the lots

streets & alleys of Rose Hill as shown on accompanying map & that said land is described as follows to-wit:
 Beginning at the South-West corner of Section seven (7) Township
 Fifteen (15) Range Thirteen (13) East of the sixth (6th) P.M.
 Thence North 40 chains thence east 20 chains and 70 links
 thence south 40 chains & thence West 20 chains & 80 links
 to place of beginning

H. E. Sawyer
 Surveyor.

We Gunnar A Lindquist Olof M Olesen & M Stenberg
 & Axel J Smith proprietors of the land shown & included
 in the above plat do hereby dedicate to public use the
 Streets & Alleys as shown on the said plat

Witness our hands this 24th day of July A. D. 1886

In presence
 of
 H. Anderson

Gunnar A Lindquist
 Olof M. Olesen
 & M Stenberg
 Axel J Smith

State of Nebraska }
 Douglas County } ss On this 24th day of July A. D. 1886 before
 me a Notary Public in and for said
 County personally came the above named
 Gunnar A Lindquist Olof M. Olesen & M Stenberg
 and Axel J Smith who are personally known to me to be the
 identical persons whose names are affixed hereto & acknowledged
 the same to be their voluntary act and deed.

Witness my hand & Notarial Seal the date aforesaid

Gustave Anderson
 Notary Public

Gustave Anderson
 notarial seal
 Douglas
 County
 Nebraska

Entered in numerical index
 & recorded July 24th A. D.
 1886 at 11 1/2 o'clock A M COMPARED.

C. Needham
 County Clerk