


SE1/4 SEC. 10 T12N-R11E

SCALE 1" = 200'

2177

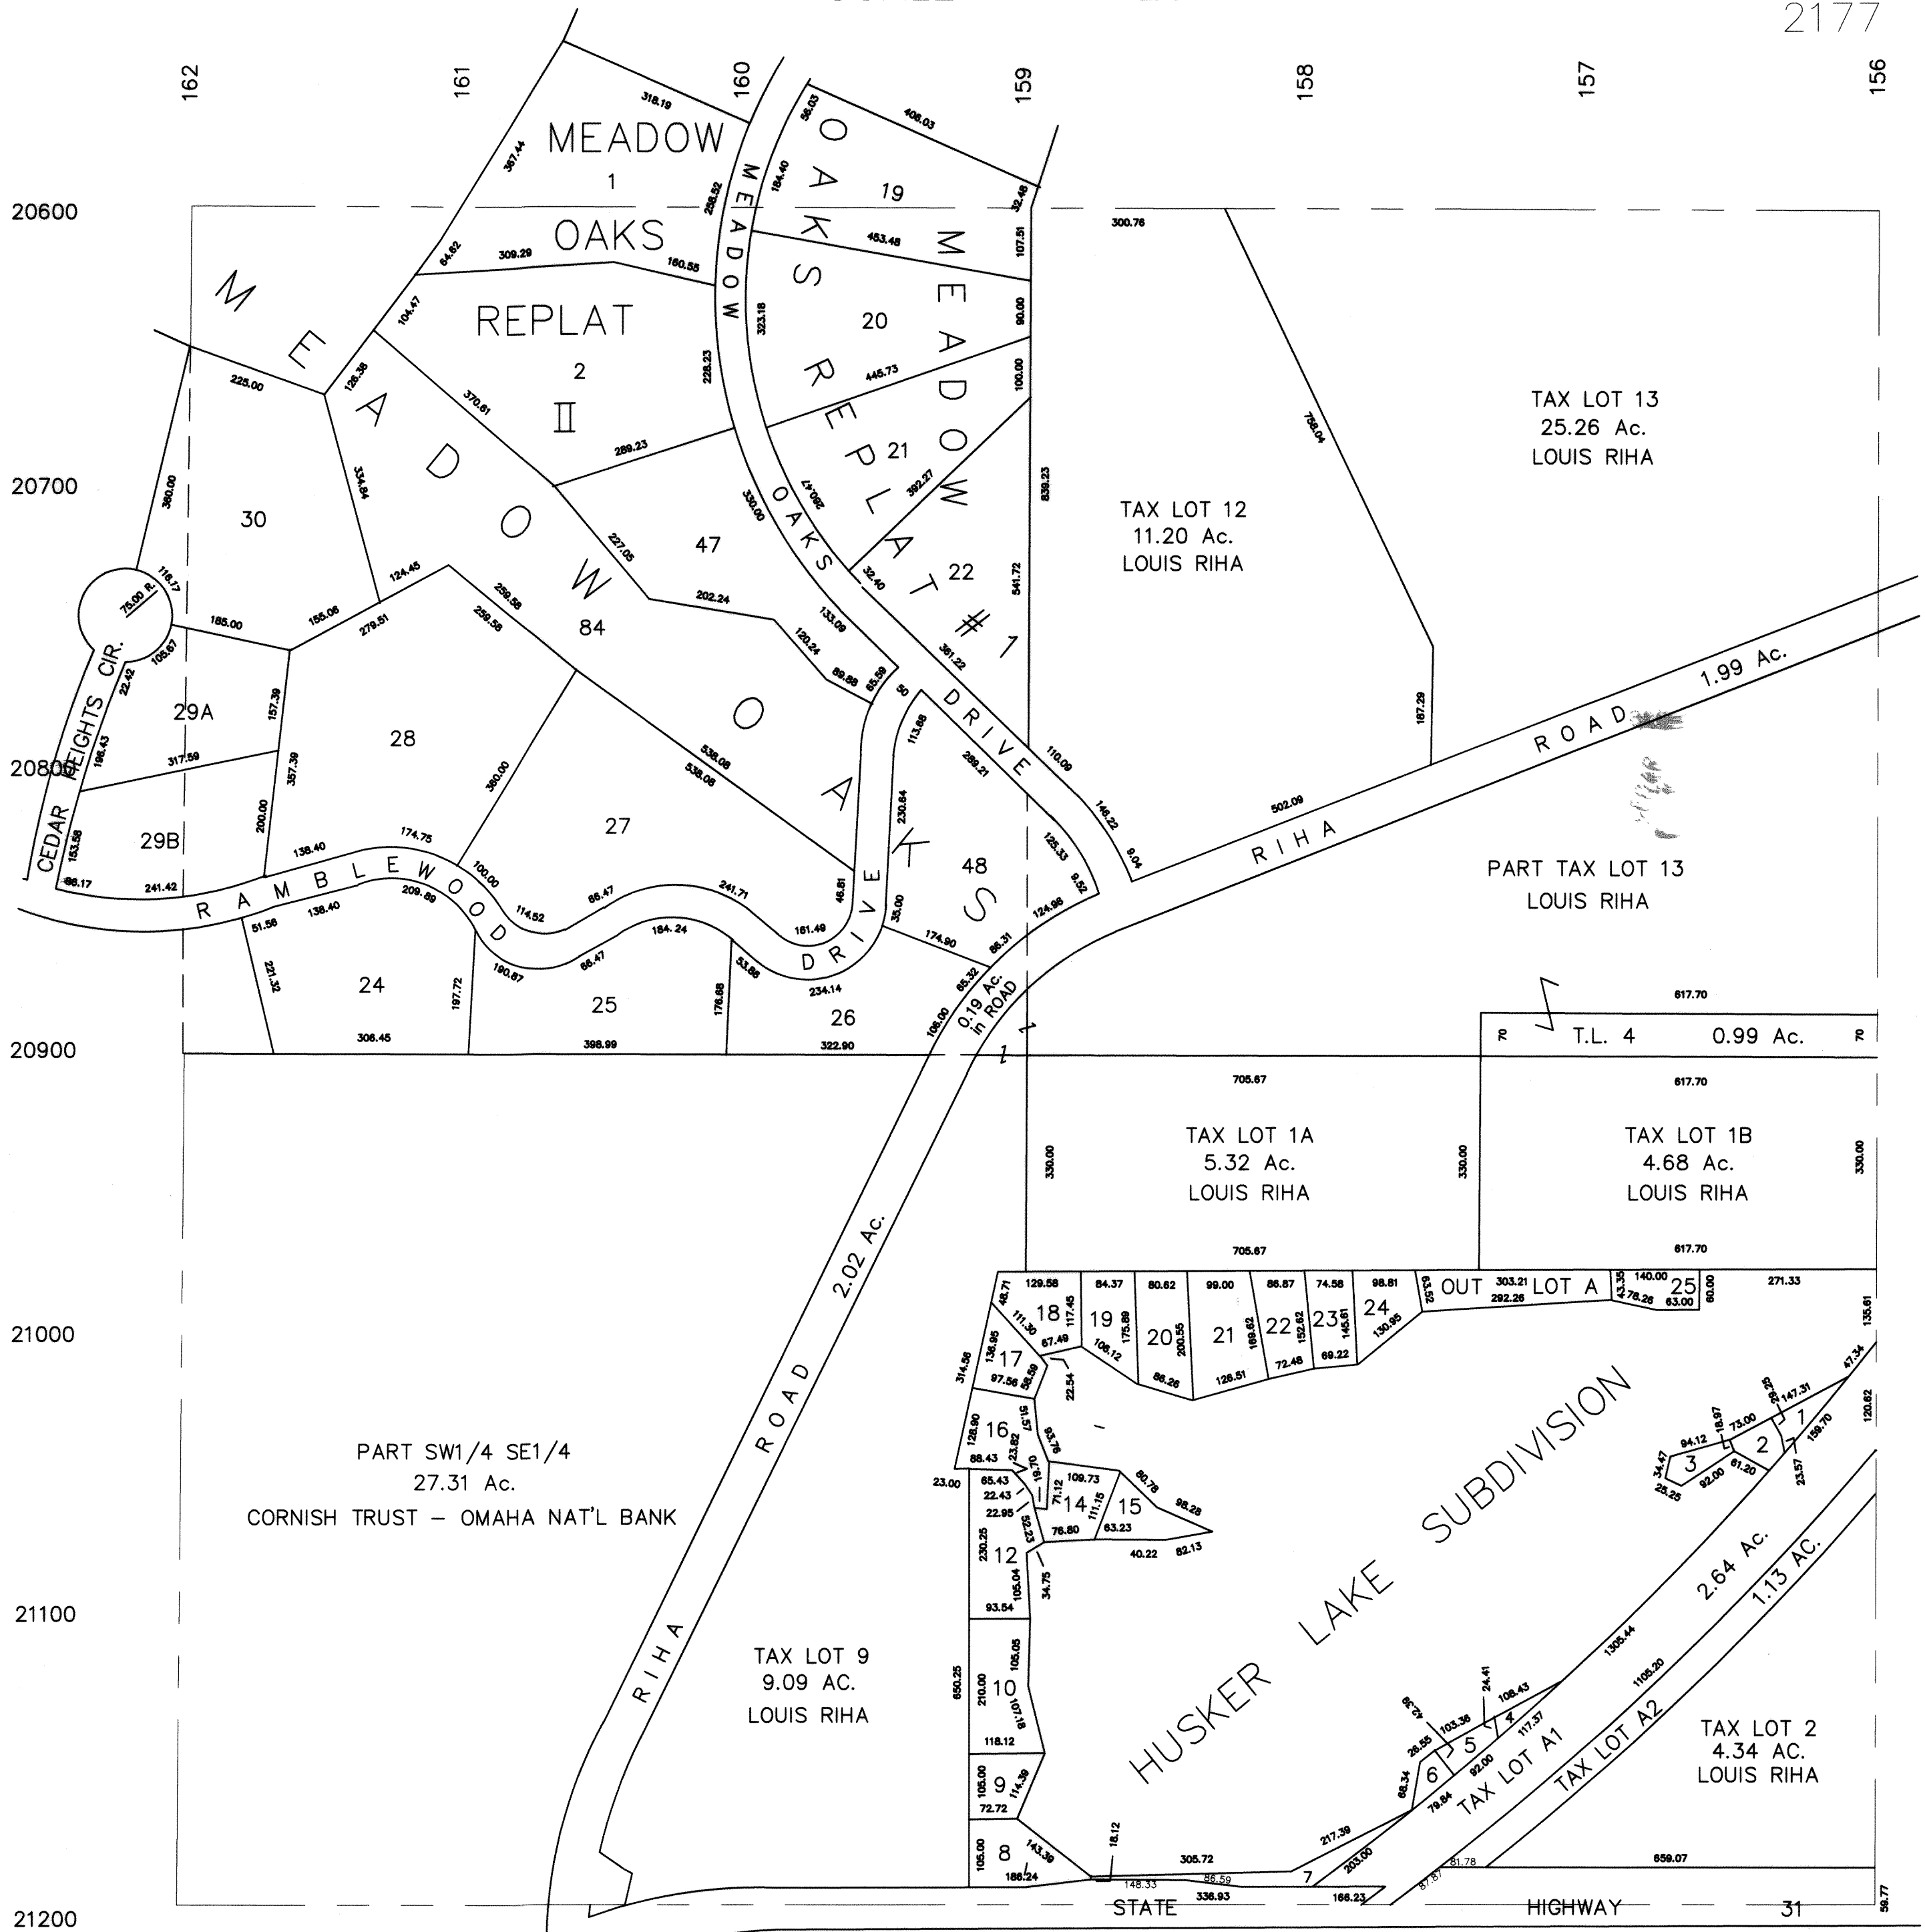

PART SW1/4 SE1/4  
27.31 Ac.  
CORNISH TRUST - OMAHA NAT'L BANK

TAX LOT 9  
9.09 AC.  
LOUIS RIHA

TAX LOT 1A  
5.32 Ac.  
LOUIS RIHA

TAX LOT 1B  
4.68 Ac.  
LOUIS RIHA

PART TAX LOT 13  
LOUIS RIHA

TAX LOT 13  
25.26 Ac.  
LOUIS RIHA

TAX LOT 12  
11.20 Ac.  
LOUIS RIHA

TAX LOT 2  
4.34 AC.  
LOUIS RIHA

SARPY COUNTY  
SURVEYOR'S OFFICE

REVISED

- MAY 1975
- OCTOBER 1979
- APRIL 1983
- AUGUST 1985
- JANUARY 1989
- FEBRUARY 1989
- 04-07-95