


NOTICE


This map constitutes a representation based on information provided to the Sarpy County Surveyors Office by other individuals and organizations. Therefore no representations regarding the accuracy of the size, dimensions, measurements, condition, platting or location of the within described area are made. Should such information be required for construction, zoning or other purposes, the services of a private surveyor and/or title search should be secured.

SEC. 18-T12N-R11E
SCALE--1"=400'

2299-02

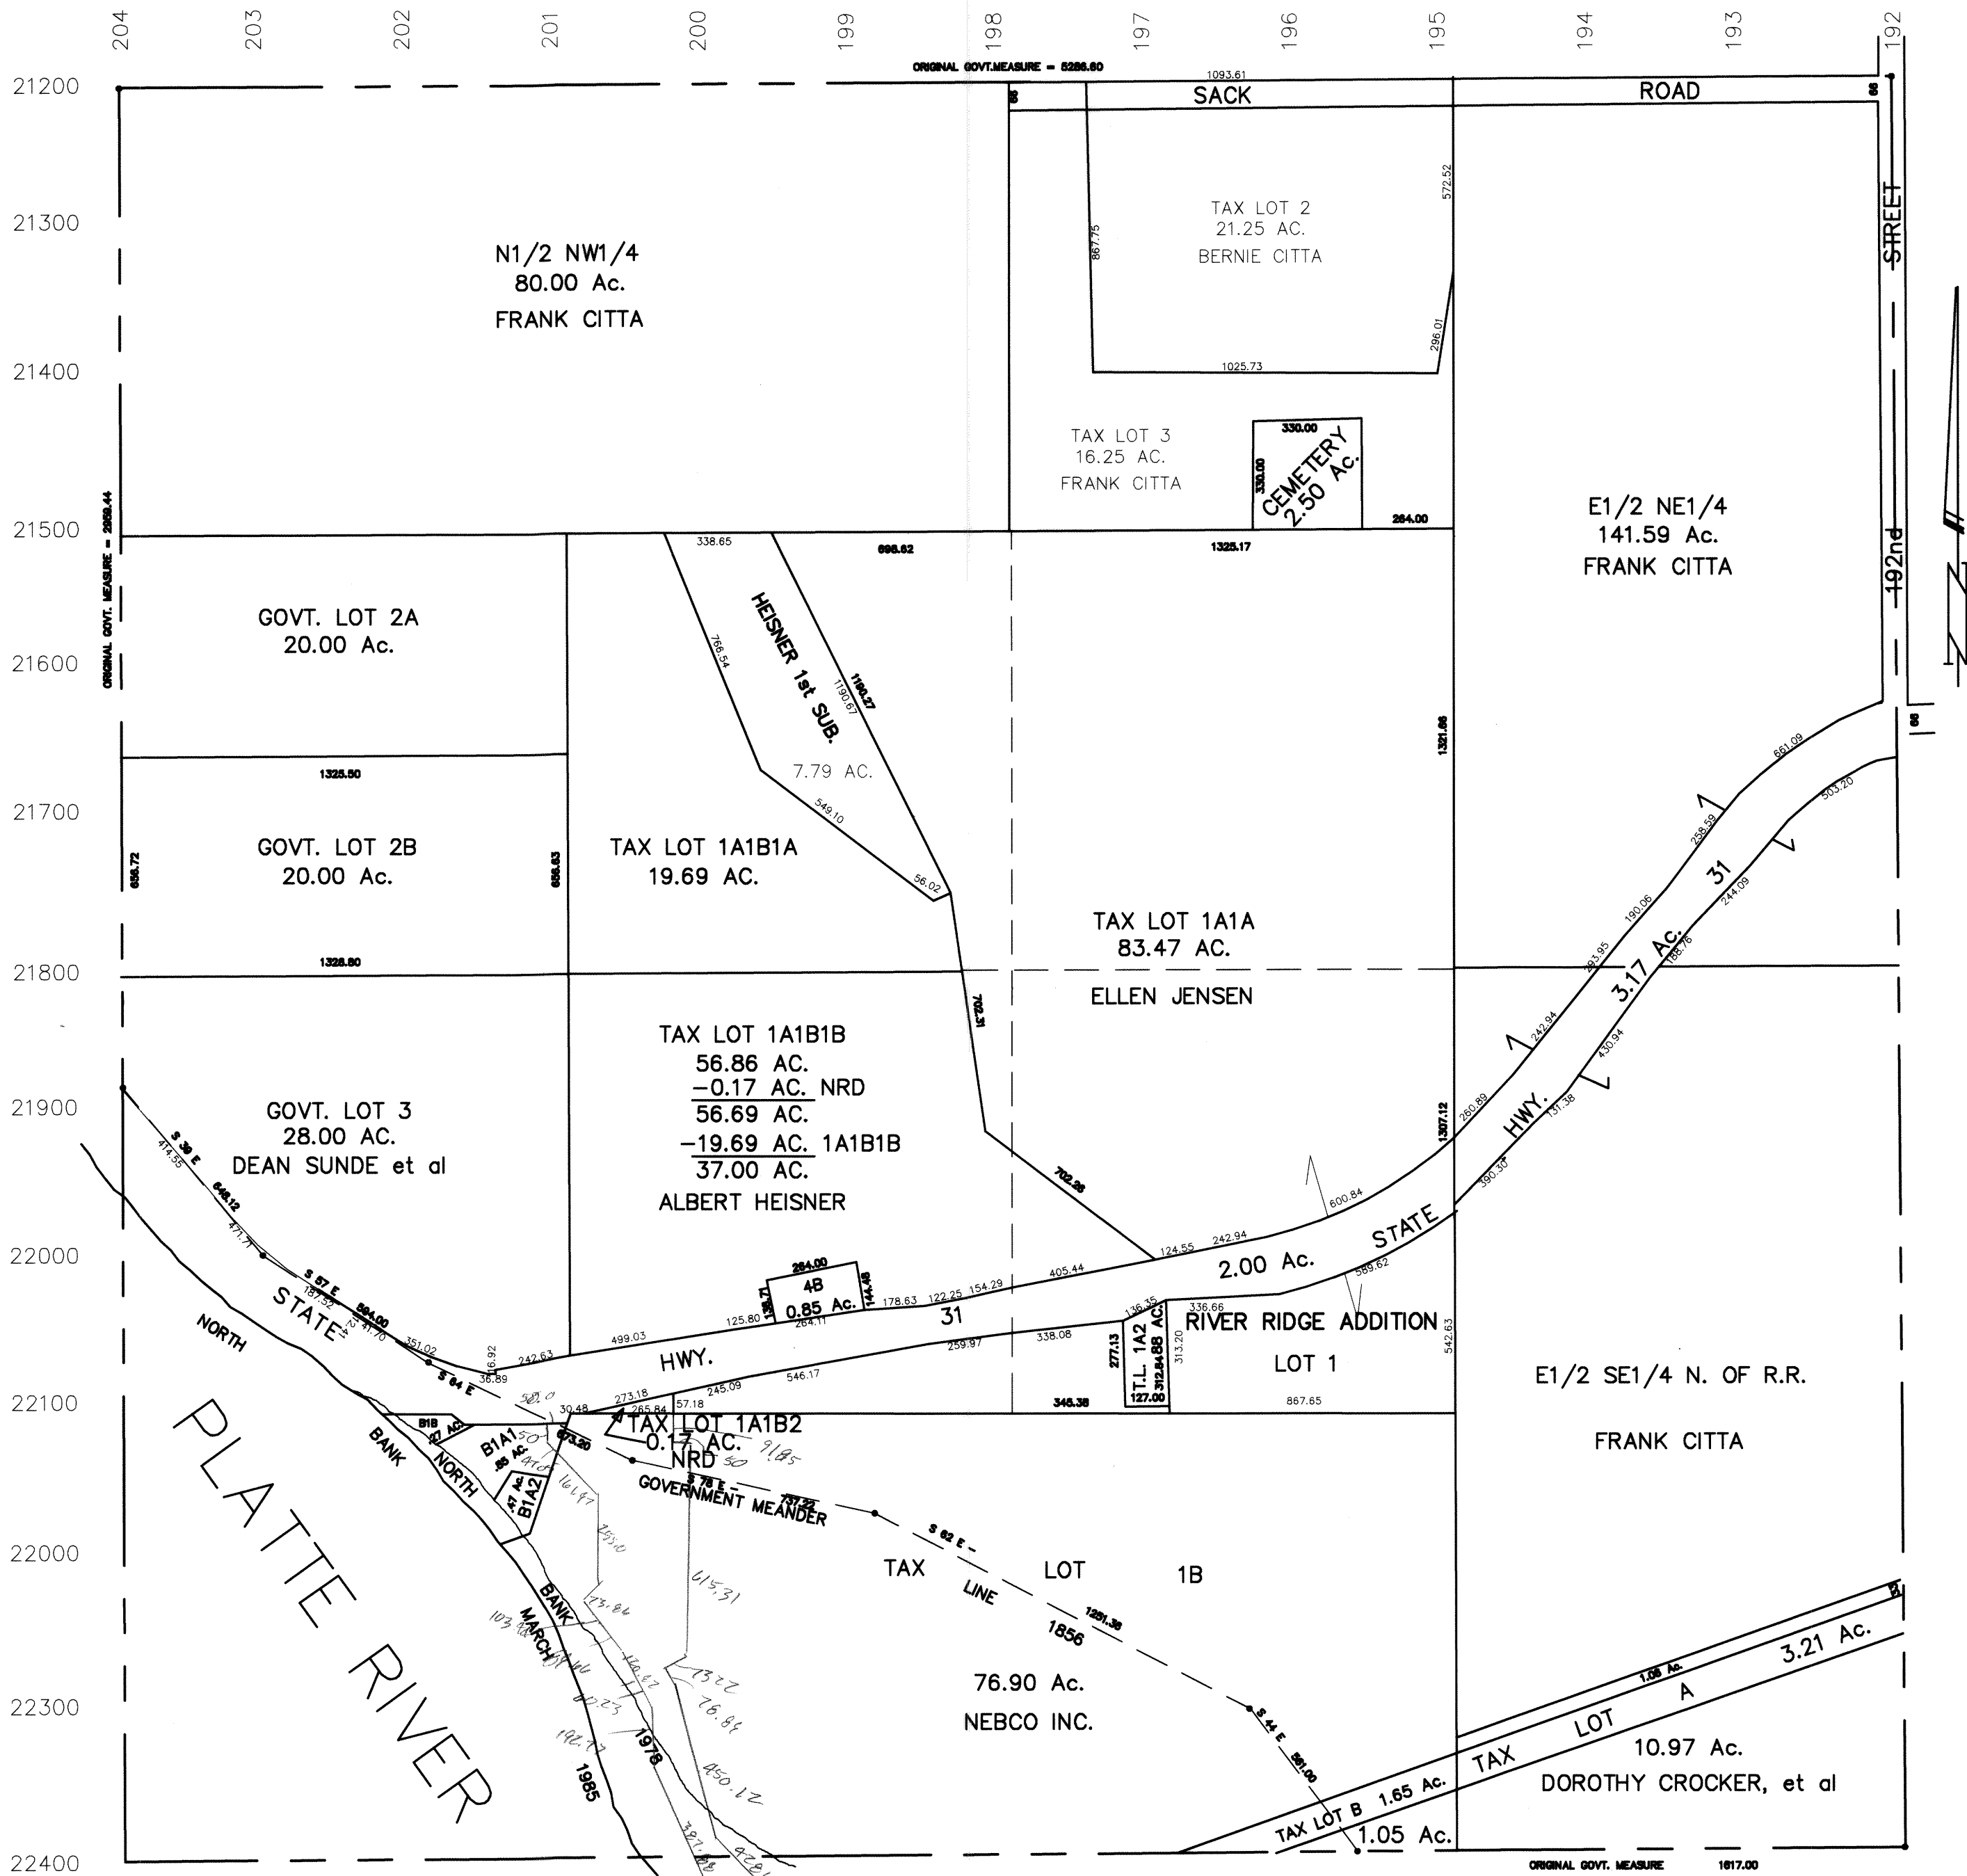

NOTE:
ACREAGE SHOWN ON THE GOVERNMENT
LOTS IN THIS SECTION ARE TAKEN FROM
THE ORIGINAL GOVERNMENT SURVEY OF
1856.

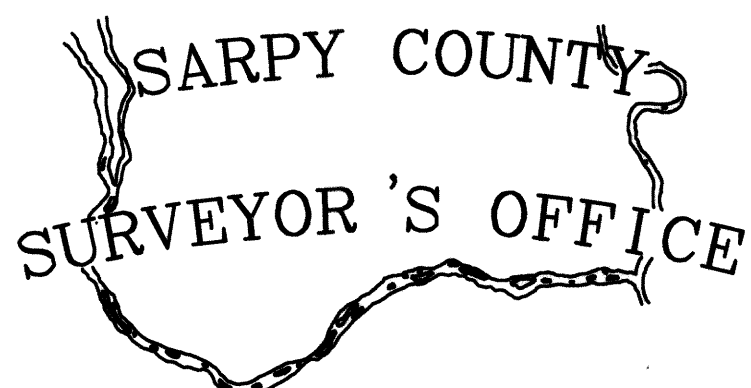

REVISED

JANUARY	1962	JANUARY	1995
MARCH	1977	05-08-95	
AUGUST	1978	01-23-97-ROW	
OCTOBER	1981	06-23-99-PLAT	
NOVEMBER	1981	11-02-99-NRD TL	
MARCH	1984	01-21-00-TL	
AUGUST	1985		
MARCH	1986		
JANUARY	1987		