



This map constitutes a representation based on information provided to the Sarpy County Surveyors Office by other individuals and organizations. Therefore no representations regarding the accuracy of the size, dimensions, measurements, condition, platting or location of the within described area are made. Should such information be required for construction, zoning or other purposes, the services of a private surveyor and/or title search should be secured.

SEC. 18-T12N-R11E
SCALE--1"=400'

2299-02

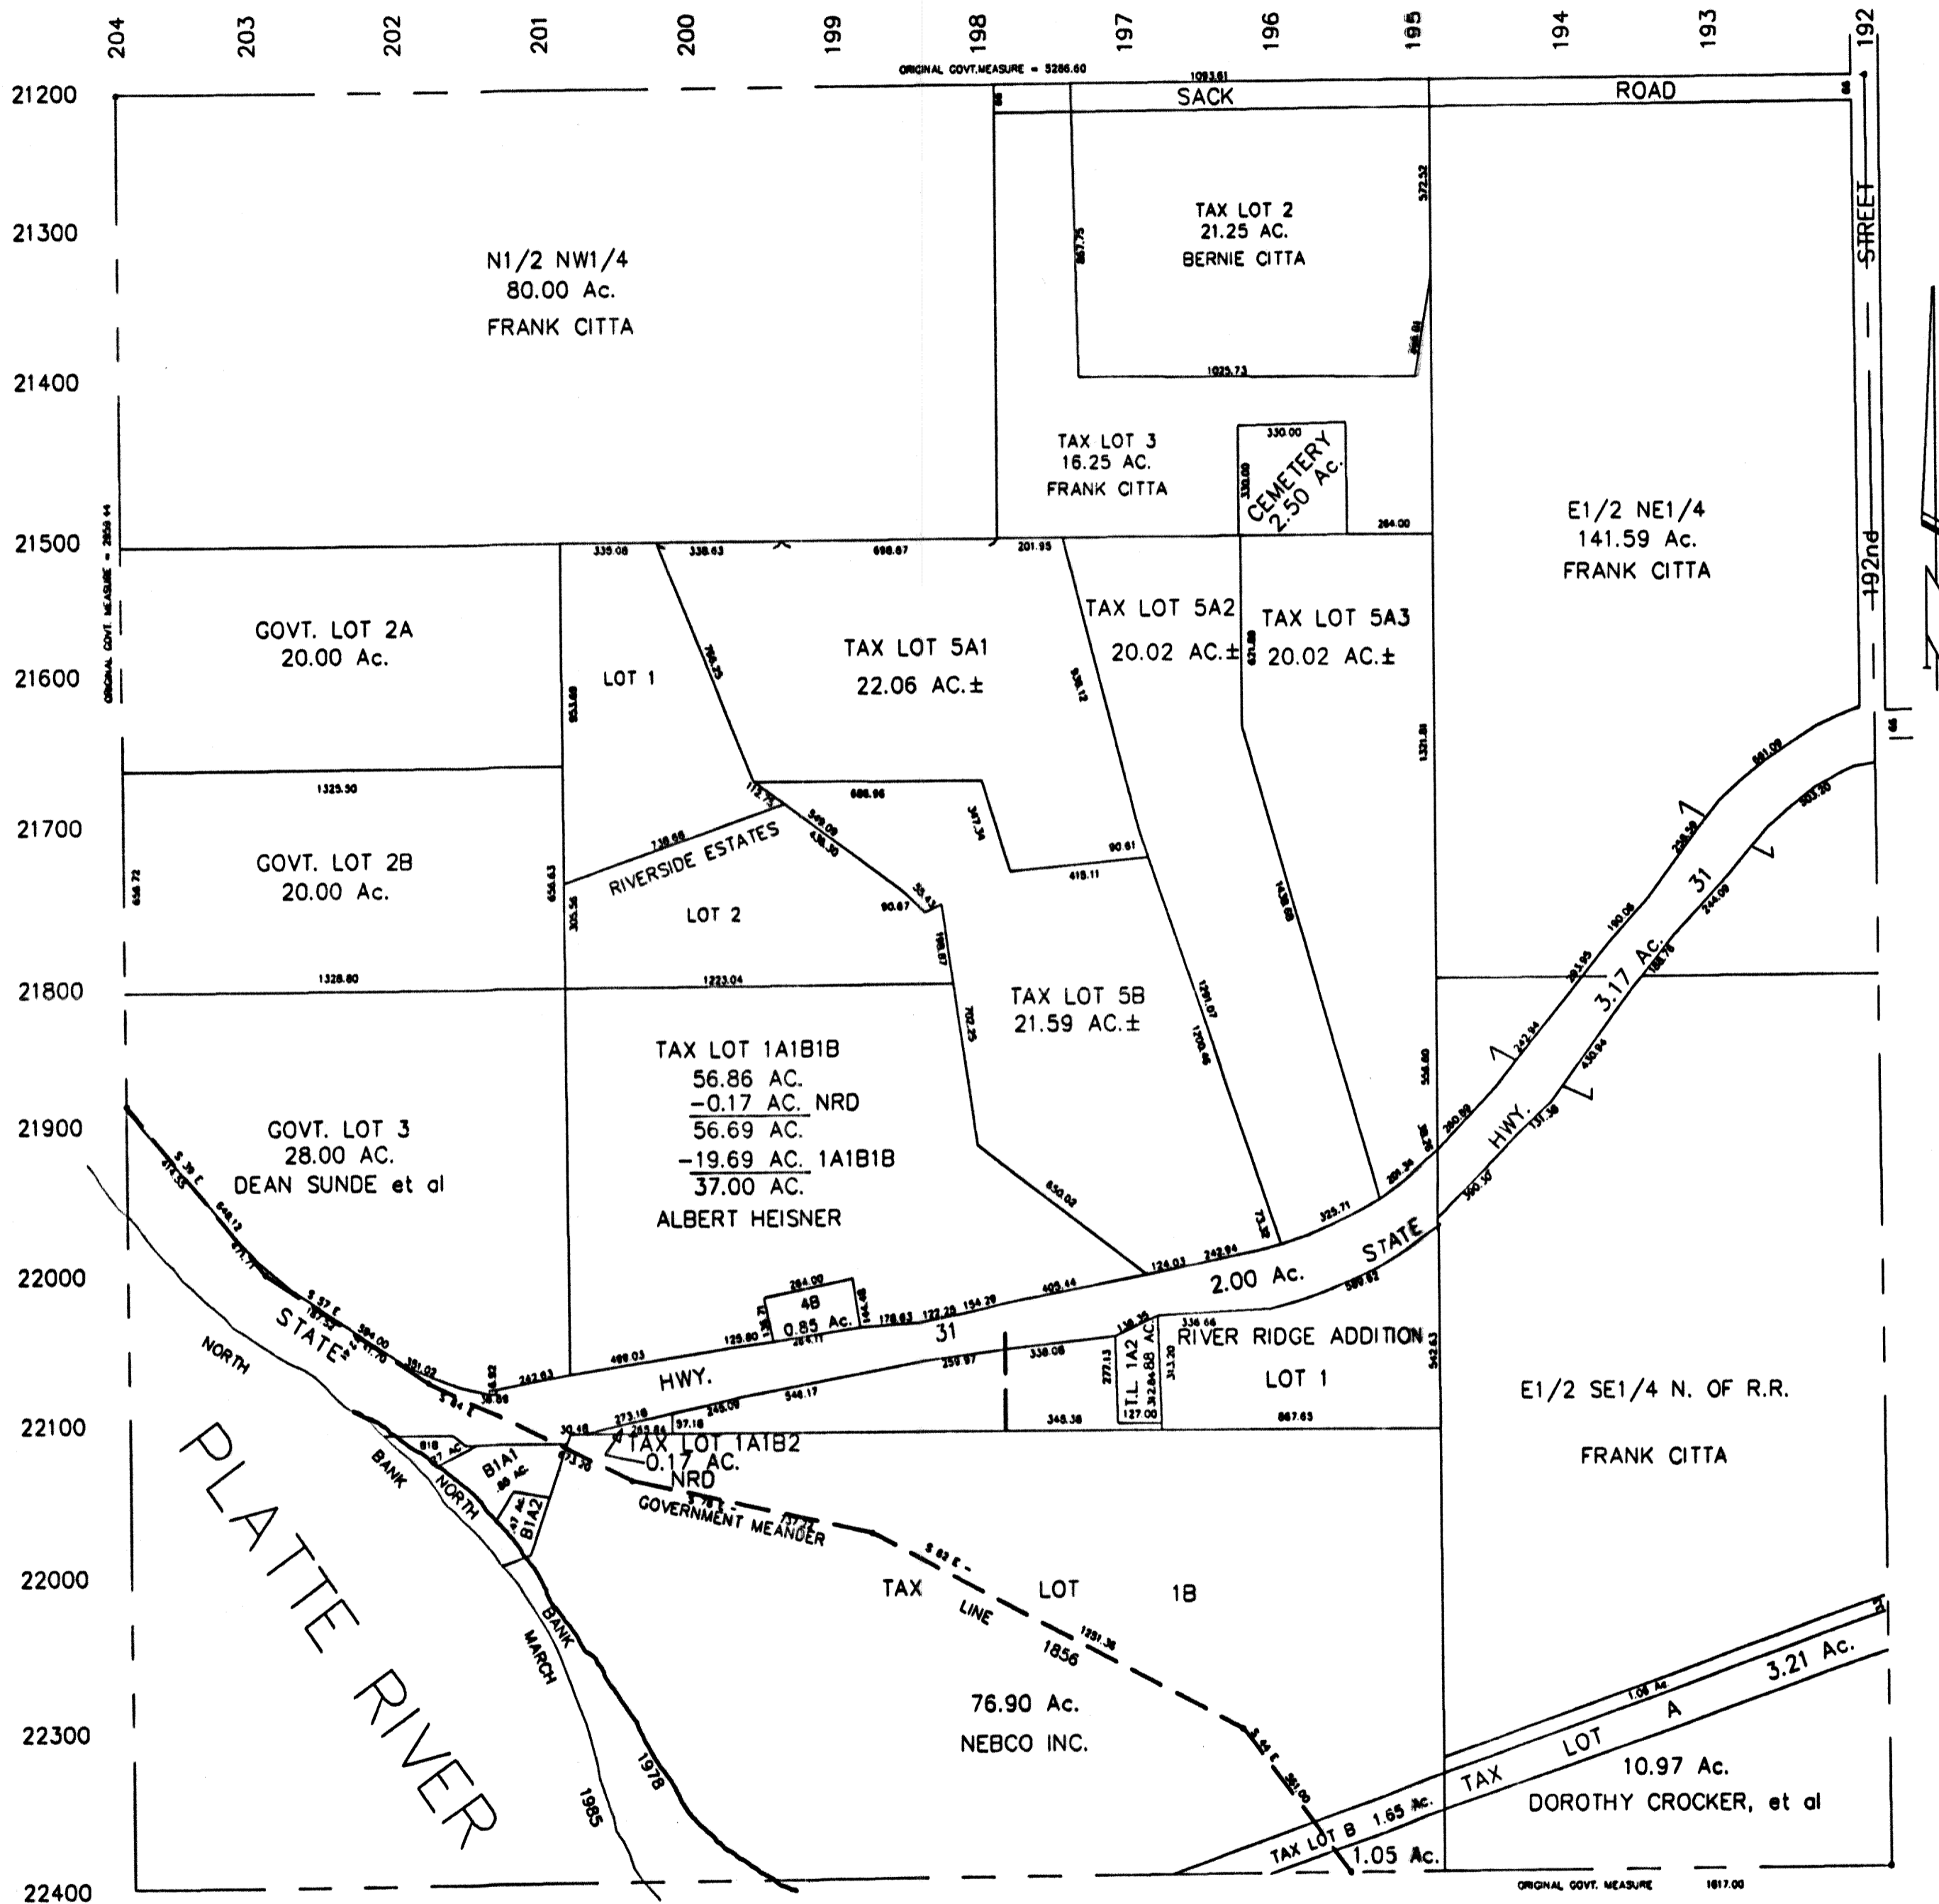

NOTE:
ACREAGE SHOWN ON THE GOVERNMENT
LOTS IN THIS SECTION ARE TAKEN FROM
THE ORIGINAL GOVERNMENT SURVEY OF
1856.

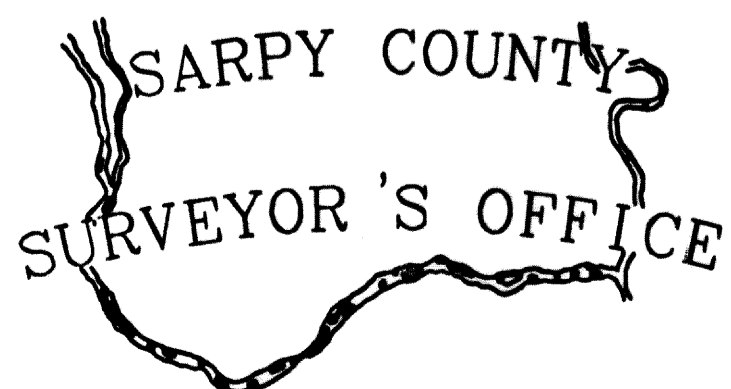

REVISED

DATE	REVISIONS
JANUARY 1962	
MARCH 1977	05-08-95
AUGUST 1978	01-23-97-ROW
OCTOBER 1981	06-23-99-PLAT
NOVEMBER 1981	11-02-99-NRD TL
	01-21-00-TL
	04-23-01-PLAT
MARCH 1984	03-11-05-Q1601
	09-07-05-TLs
AUGUST 1985	
MARCH 1986	
JANUARY 1987	