
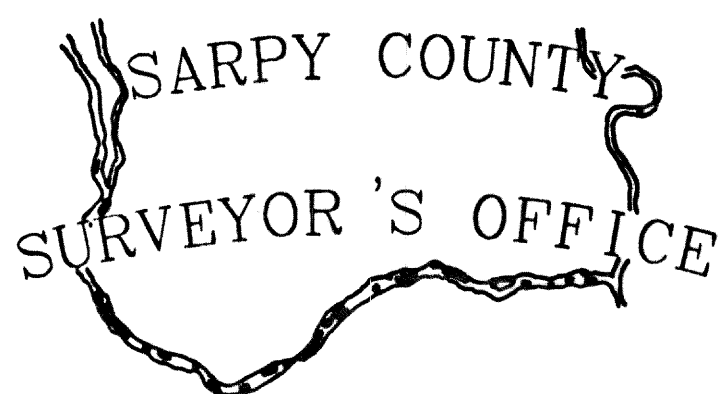


NOTICE

SEC. 11-T13N-R10E
SCALE 1" = 400'

This map constitutes a representation based on information provided to the Sarpy County Surveyors Office by other individuals and organizations. Therefore no representations regarding the accuracy of the size, dimensions, measurements, condition, platting or location of the within described area are made. Should such information be required for construction, zoning or other purposes, the services of a private surveyor and/or title search should be secured.

2351-54

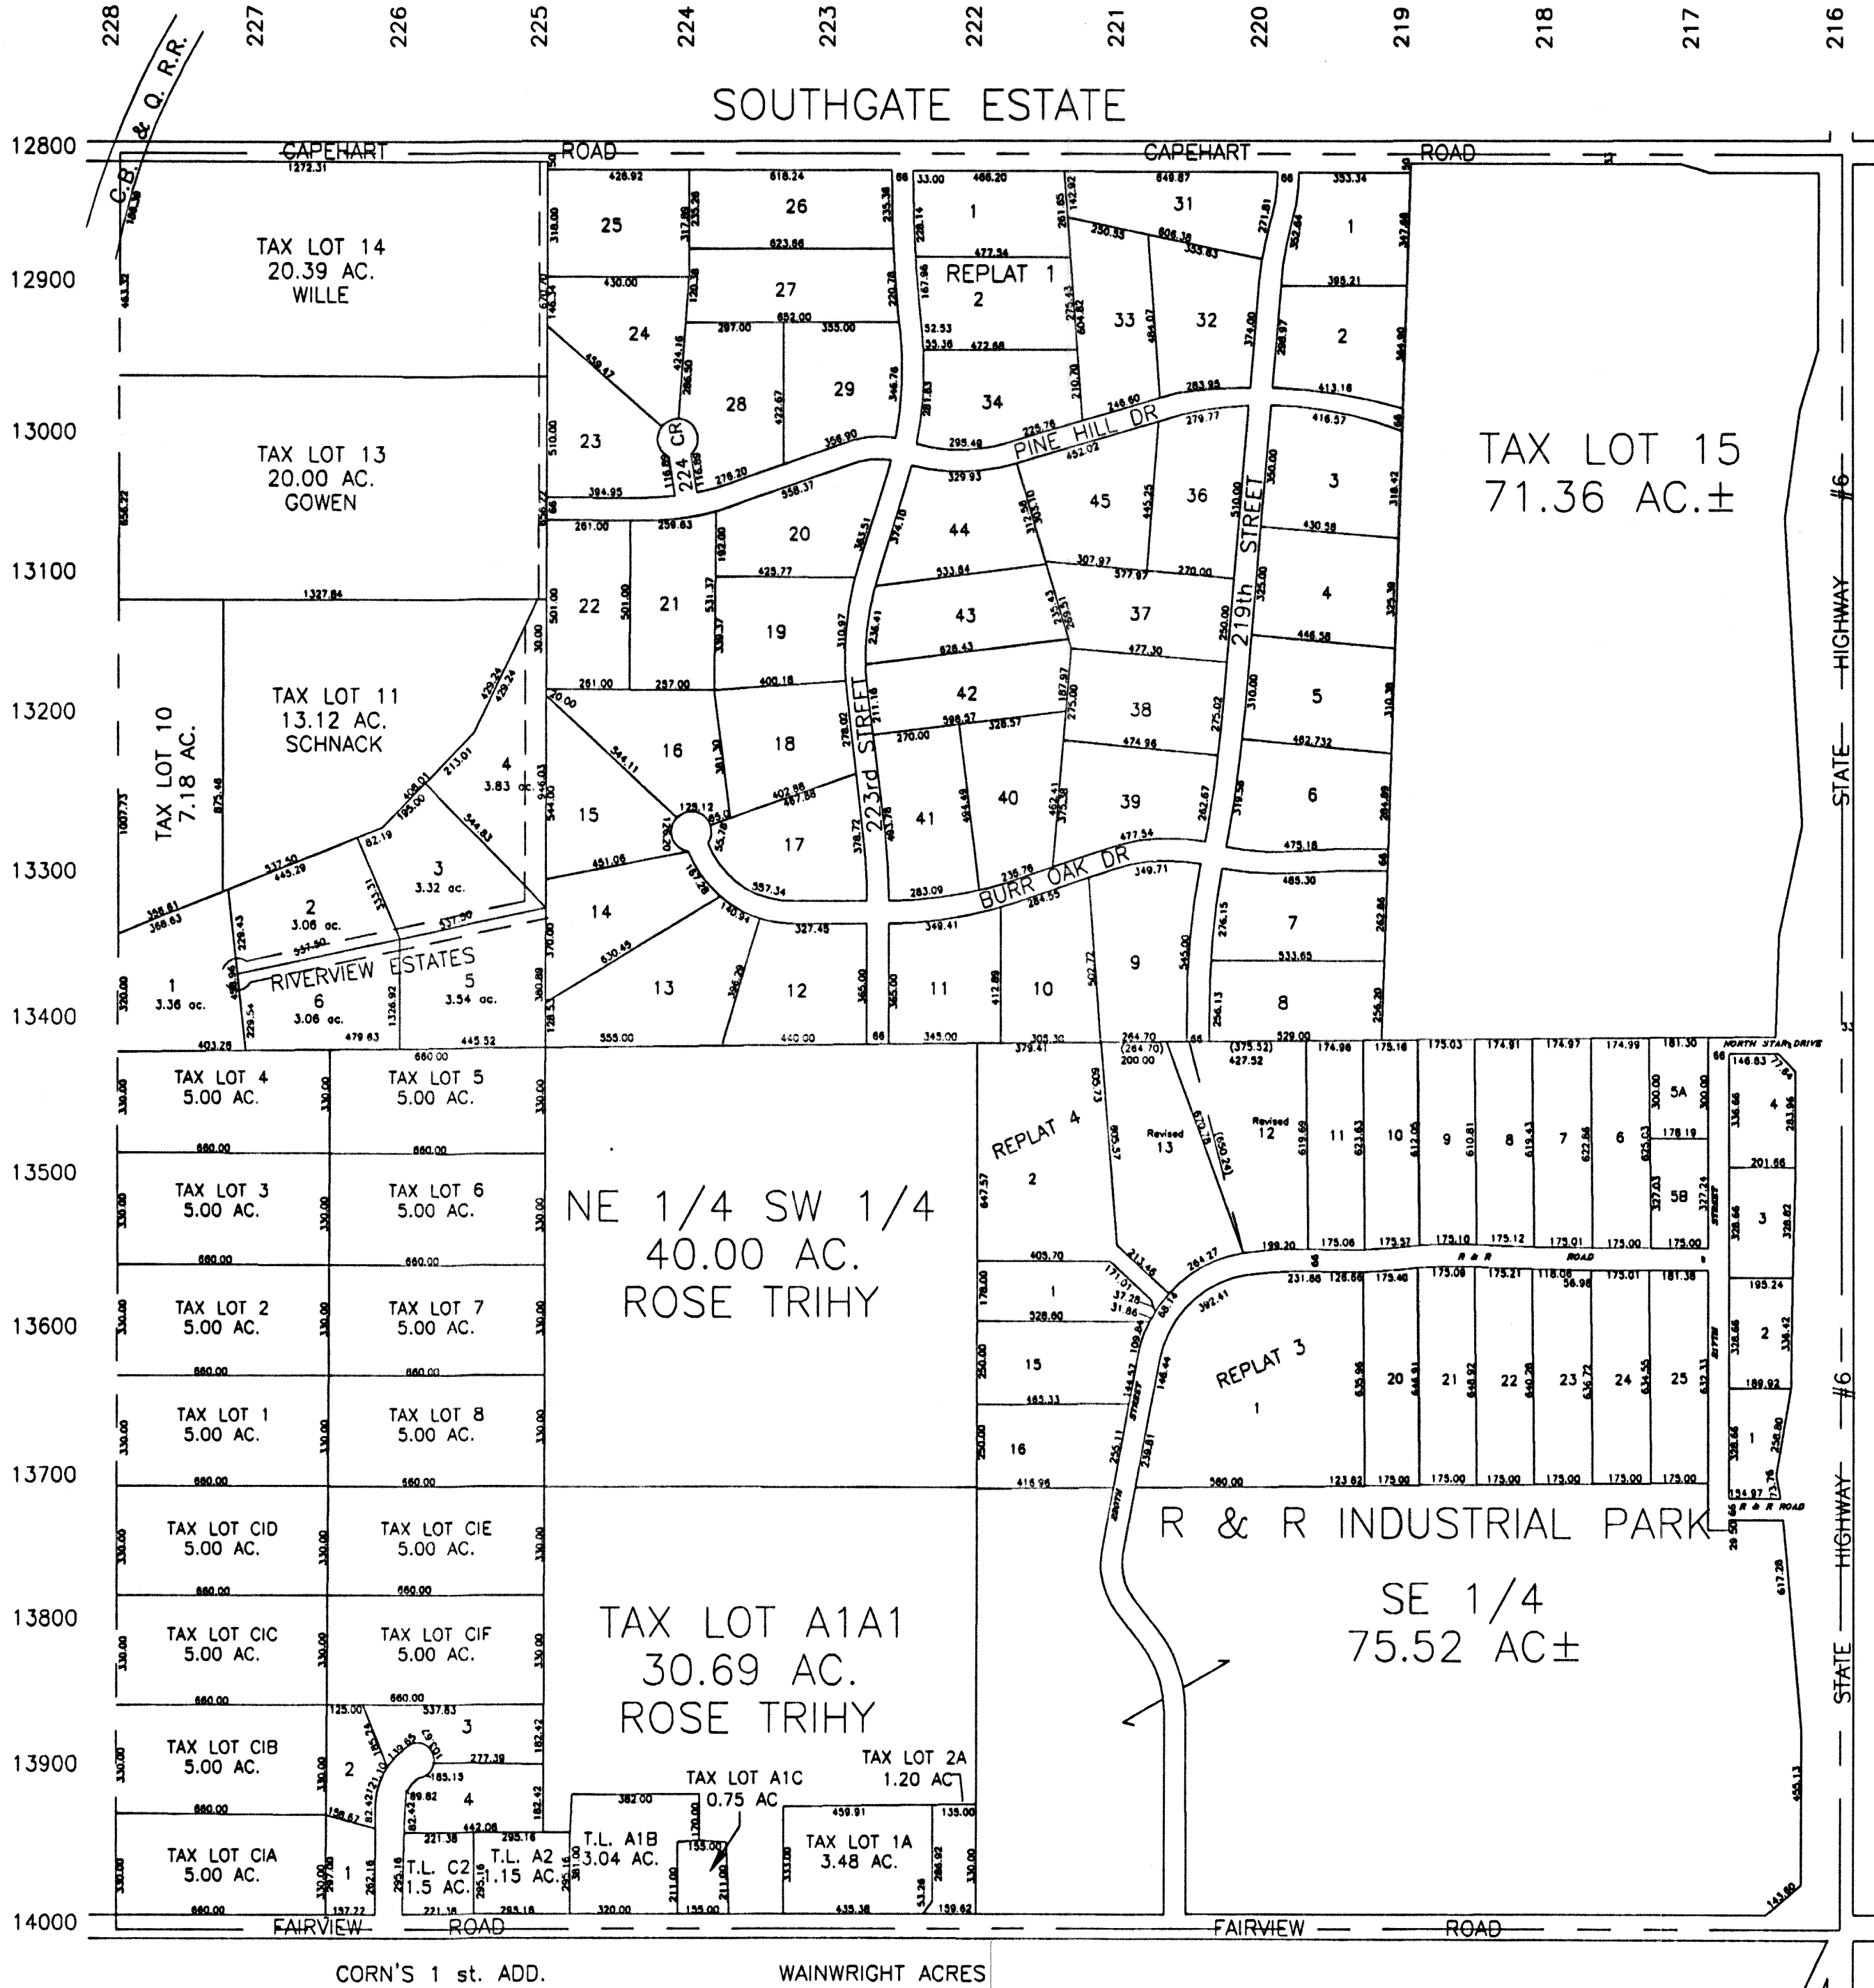

REVISIONS

08-03-93	05-10-01-ROW
11-21-95-PLAT	07-05-01-ROW
12-15-95-PLAT	08-27-02-PLAT
03-07-96-03941	06-23-03-ROW
04-02-96-04942	06-25-03-ROW
06-24-97-AD PLAT	07-11-03-LOT CON
11-20-98-LLA	11-03-03-PLAT