


NW1/4 SEC. 24-T13N-R11E
SCALE--1"=200'

This map constitutes a representation based on information provided to the Sarpy County Surveyors Office by other individuals and organizations. Therefore no representations regarding the accuracy of the size, dimensions, measurements, condition, platting or location of the within described area are made. Should such information be required for construction, zoning or other purposes, the services of a private surveyor and/or title search should be secured.

2092

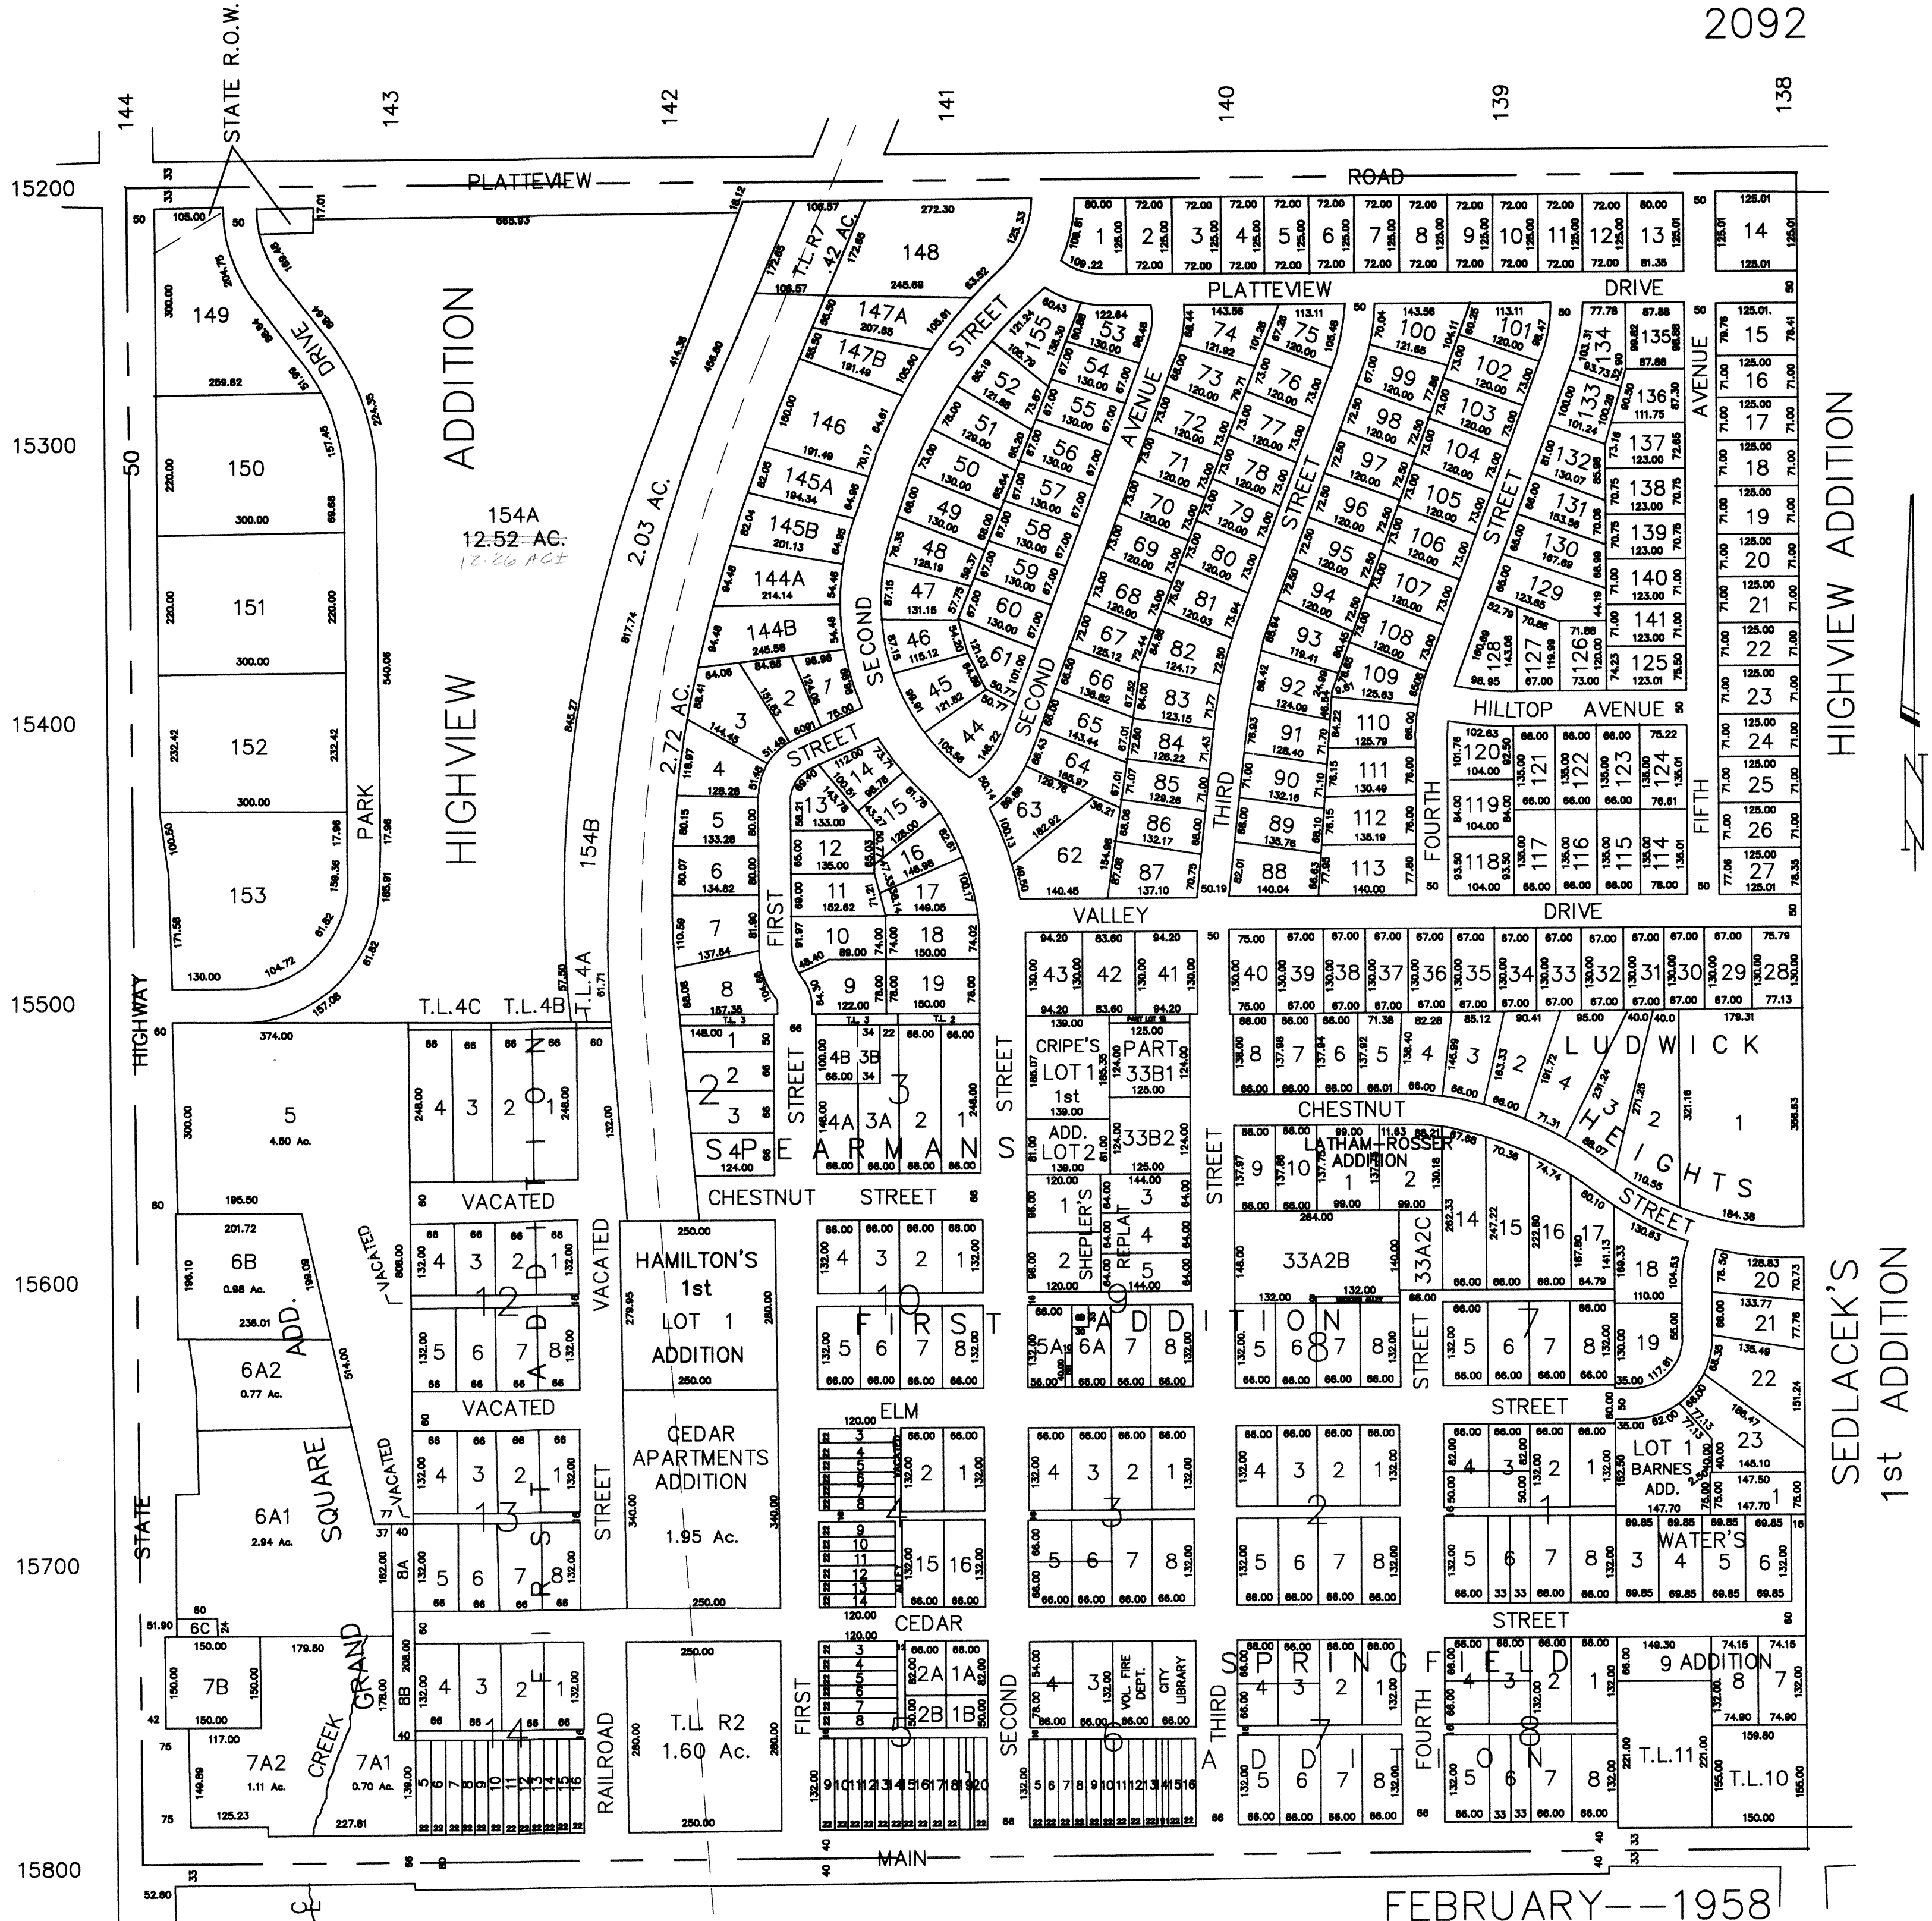

FEBRUARY--1958

BARNES ADDITION A REPLAT OF LOT 24 SEDLACEK'S 1st ADDITION AND LOT 2 WATER'S ADDITION
HIGHVIEW ADDITION, REPLAT OF LOTS 44-52, ALONG SECOND STREET
HIGHVIEW ADDITION REPLAT OF LOTS 142 & 143, NOW LOTS 1-19
SEDLACEK'S 1st ADDITION TO SPRINGFIELD LOTS 1 THROUGH 24, INCLUSIVE
CRIPE'S 1st ADDITION, BEING A REPLAT OF PART OF LOT 1B AND 33B
SHEPLER,S REPLAT, LOTS 1-5 BLOCK 9
SARPY COUNTY FAIRGROUNDS
HAMILTON'S 1st ADDITION was made out of TAX LOT R5

REVISED

3-28-67	2- 8-89
9-29-72	12-19-89
1-27-78	11-06-90
5- 8-85	5-13-91
4-15-86	2-16-93
8-25-88	07-25-01-ROW

