


SEC. 24-T13N-R12E

SCALE: 1" = 400'

1939 - 42

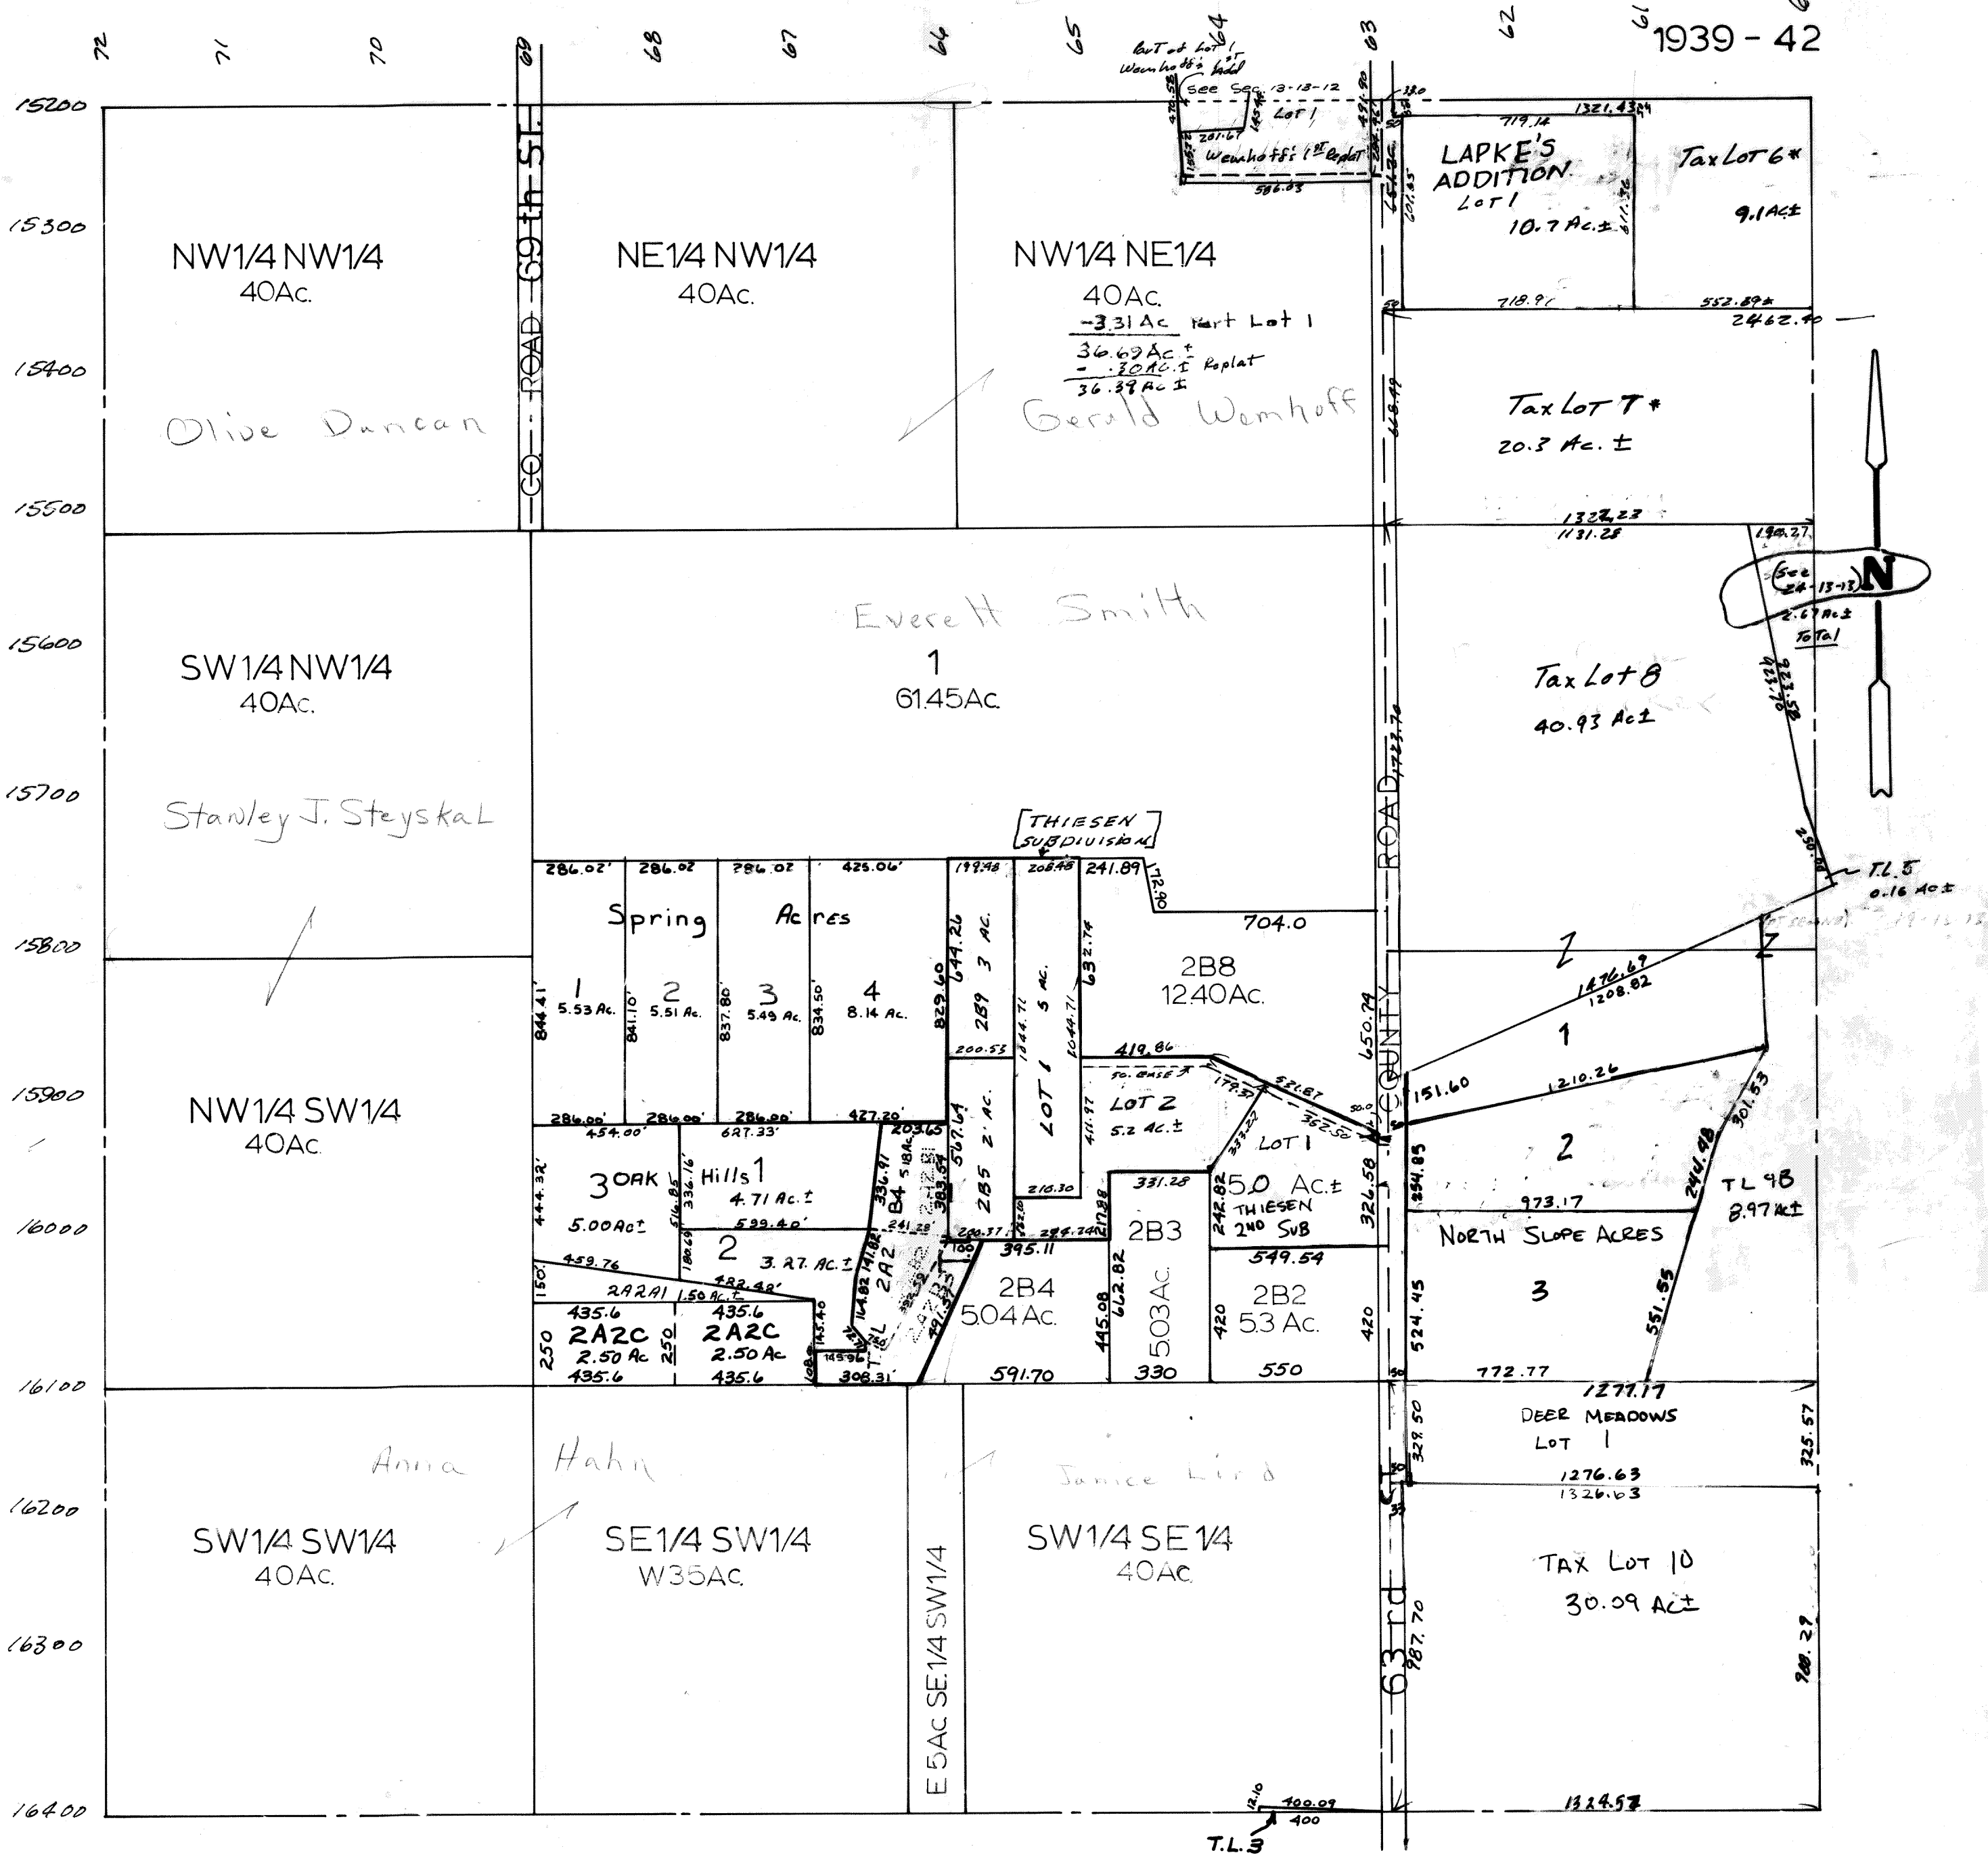

NOTICE

This map constitutes a representation based on information provided to the Sarpy County Surveyors Office by other individuals and organizations. Therefore no representations regarding the accuracy of the size, dimensions, measurements, condition, platting or location of the within described area are made. Should such information be required for construction, zoning or other purposes, the services of a private surveyor and/or title search should be secured.

SARPY COUNTY SURVEYOR'S OFFICE
JULY 1958

NOTE: * See Carroll Survey.

REVISED	
03-09-04-PLAT	3-11-64
06-10-04-PLAT	4-22-66
	3-7-77
	4-25-79
	9-5-85
	3-10-87
	8-09-96 PLAT
	3-14-97 Plat.
	9-18-97 Plat.
	11-30-00 30611.30612
	01-31-01 2001-01475
	03-14-01 2001-03759
	04-16-01 2001-09031.09032
	07-09-01 Plat
	08-17-01 2001-24013
	04-03-02-06033