


NE 1/4-SEC. 1-T13N-R13E.

SCALE 1" = 200'

1779

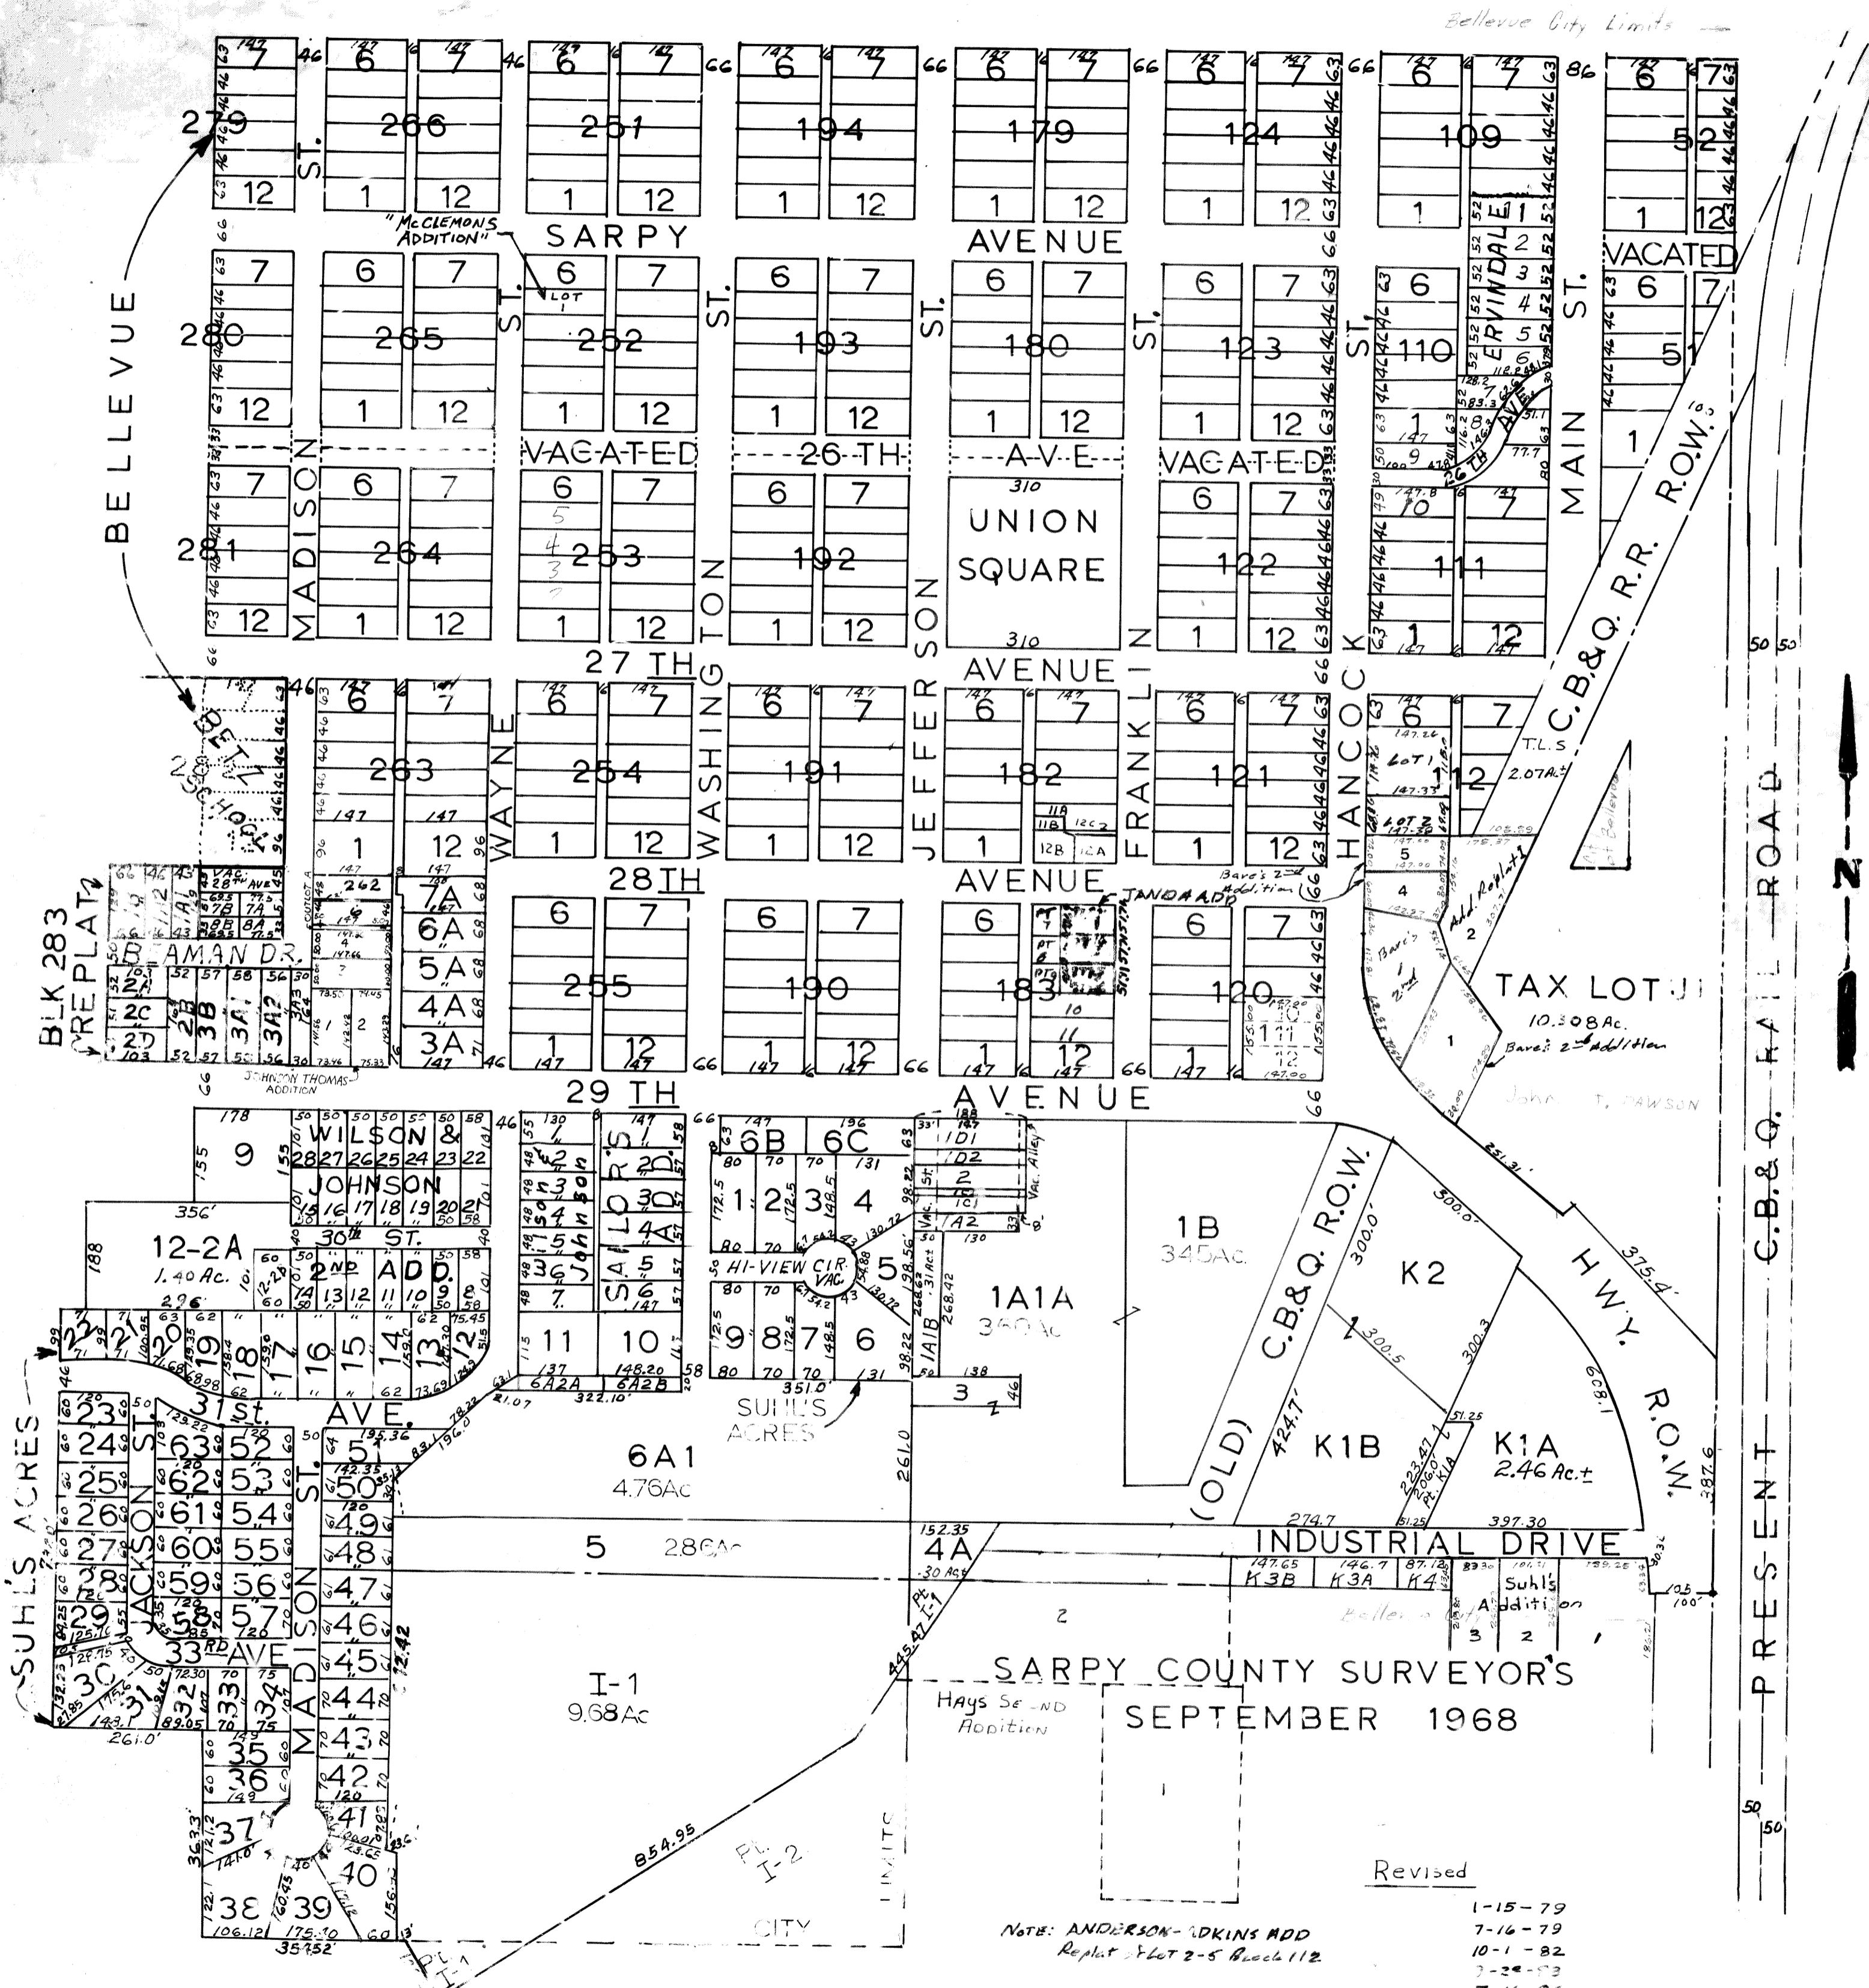

Belleve City Limits

BLK 283
PRE PLAT

SUHL'S ACRES

"McCLEMONS ADDITION"

WASHINGTON ST.

JEFFERSON ST.

HANCOCK ST.

MAIN ST.

C.B.&Q. R.R. ROAD
PRESENT

TAX LOT J
10.308 Ac.
Bare's 2nd Addition
John T. Dawson

SARPY COUNTY SURVEYOR'S
SEPTEMBER 1968

Revised

NOTE: ANDERSON-ADKINS ADD
Replat of Lot 2-5 Block 112

- 1-15-79
- 7-16-79
- 10-1-82
- 7-28-83
- 7-16-86
- 11-20-86
- 8-23-88
- 5-7-90
- 5-23-91
- 5-05-00-Plat
- 8-07-01-Plat
- 8-07-03-Plat