


SE1/4 SEC. 9 T13N R13E

SCALE 1" = 200'

1857

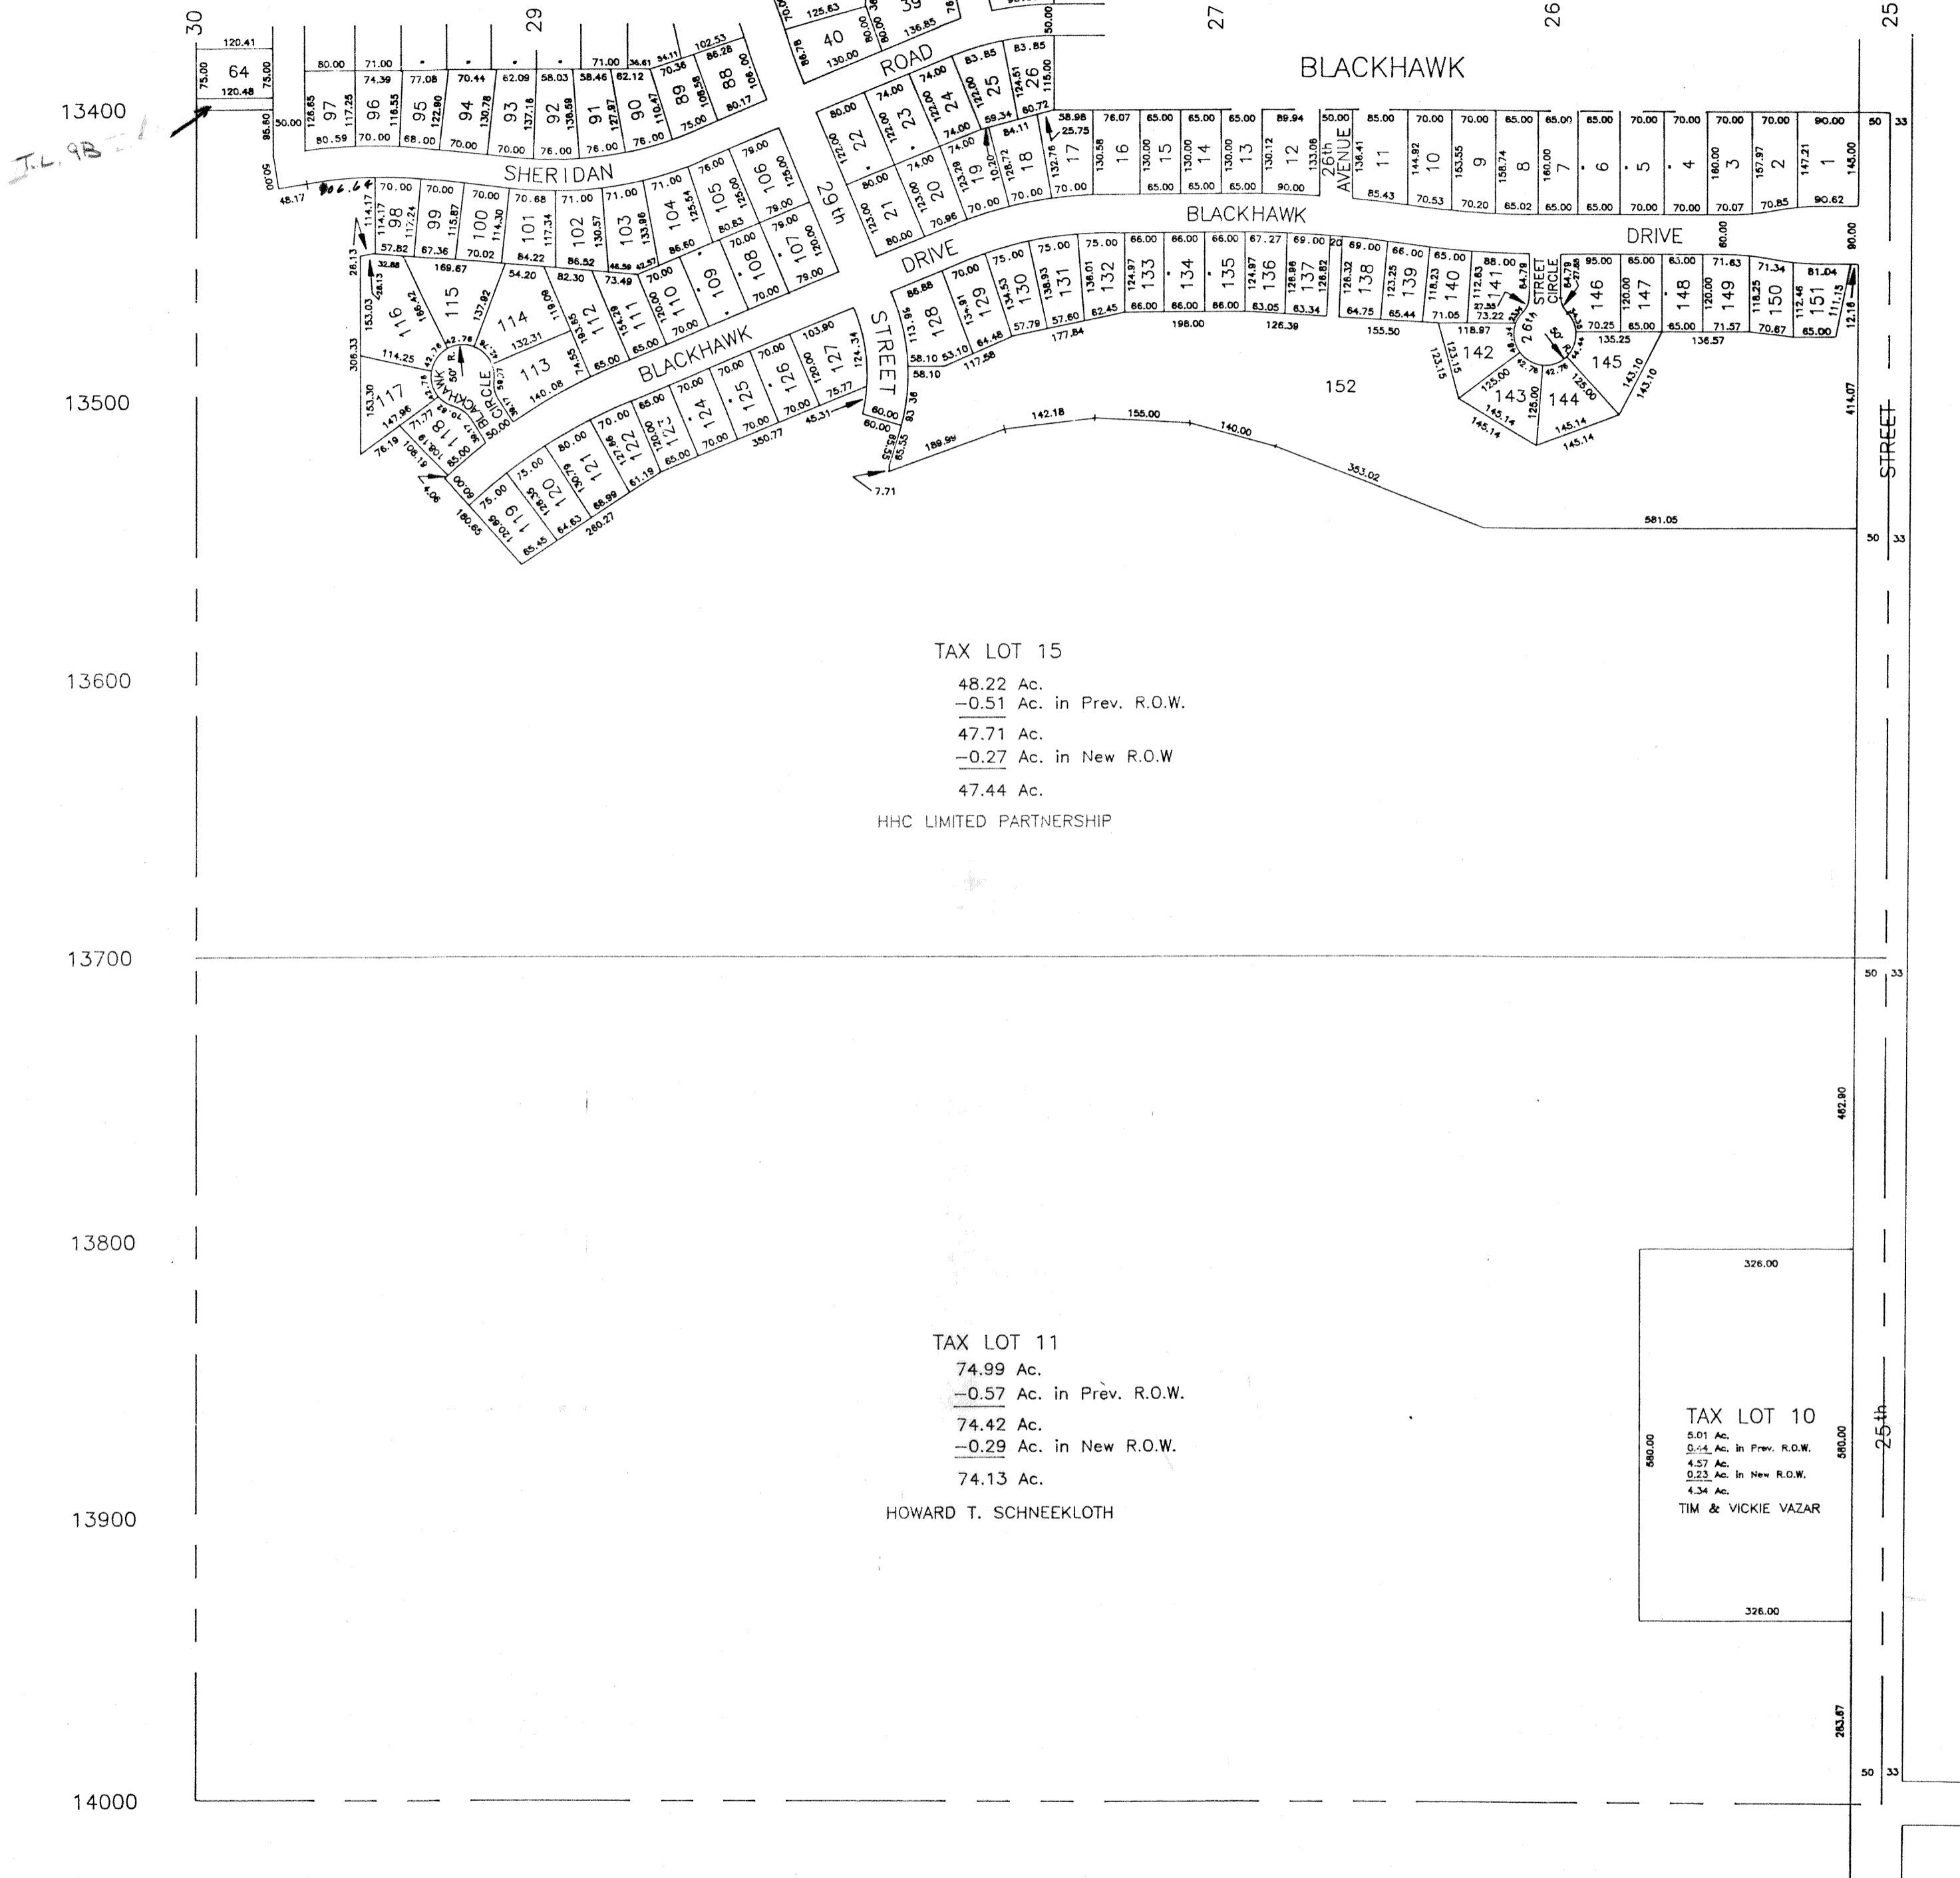

TAX LOT 15
48.22 Ac.
-0.51 Ac. in Prev. R.O.W.
47.71 Ac.
-0.27 Ac. in New R.O.W.
47.44 Ac.
HHC LIMITED PARTNERSHIP

TAX LOT 11
74.99 Ac.
-0.57 Ac. in Prev. R.O.W.
74.42 Ac.
-0.29 Ac. in New R.O.W.
74.13 Ac.
HOWARD T. SCHNECKLOTH

TAX LOT 10
5.01 Ac.
0.44 Ac. in Prev. R.O.W.
4.57 Ac.
0.23 Ac. in New R.O.W.
4.34 Ac.
TIM & VICKIE VAZAR

SARPY COUNTY SURVEYOR
AUGUST 1990

REVISED
10-19-90
4-22-92