


SEC.18-T13N-R14E.
SCALE — 1" = 400'

1763 - 66

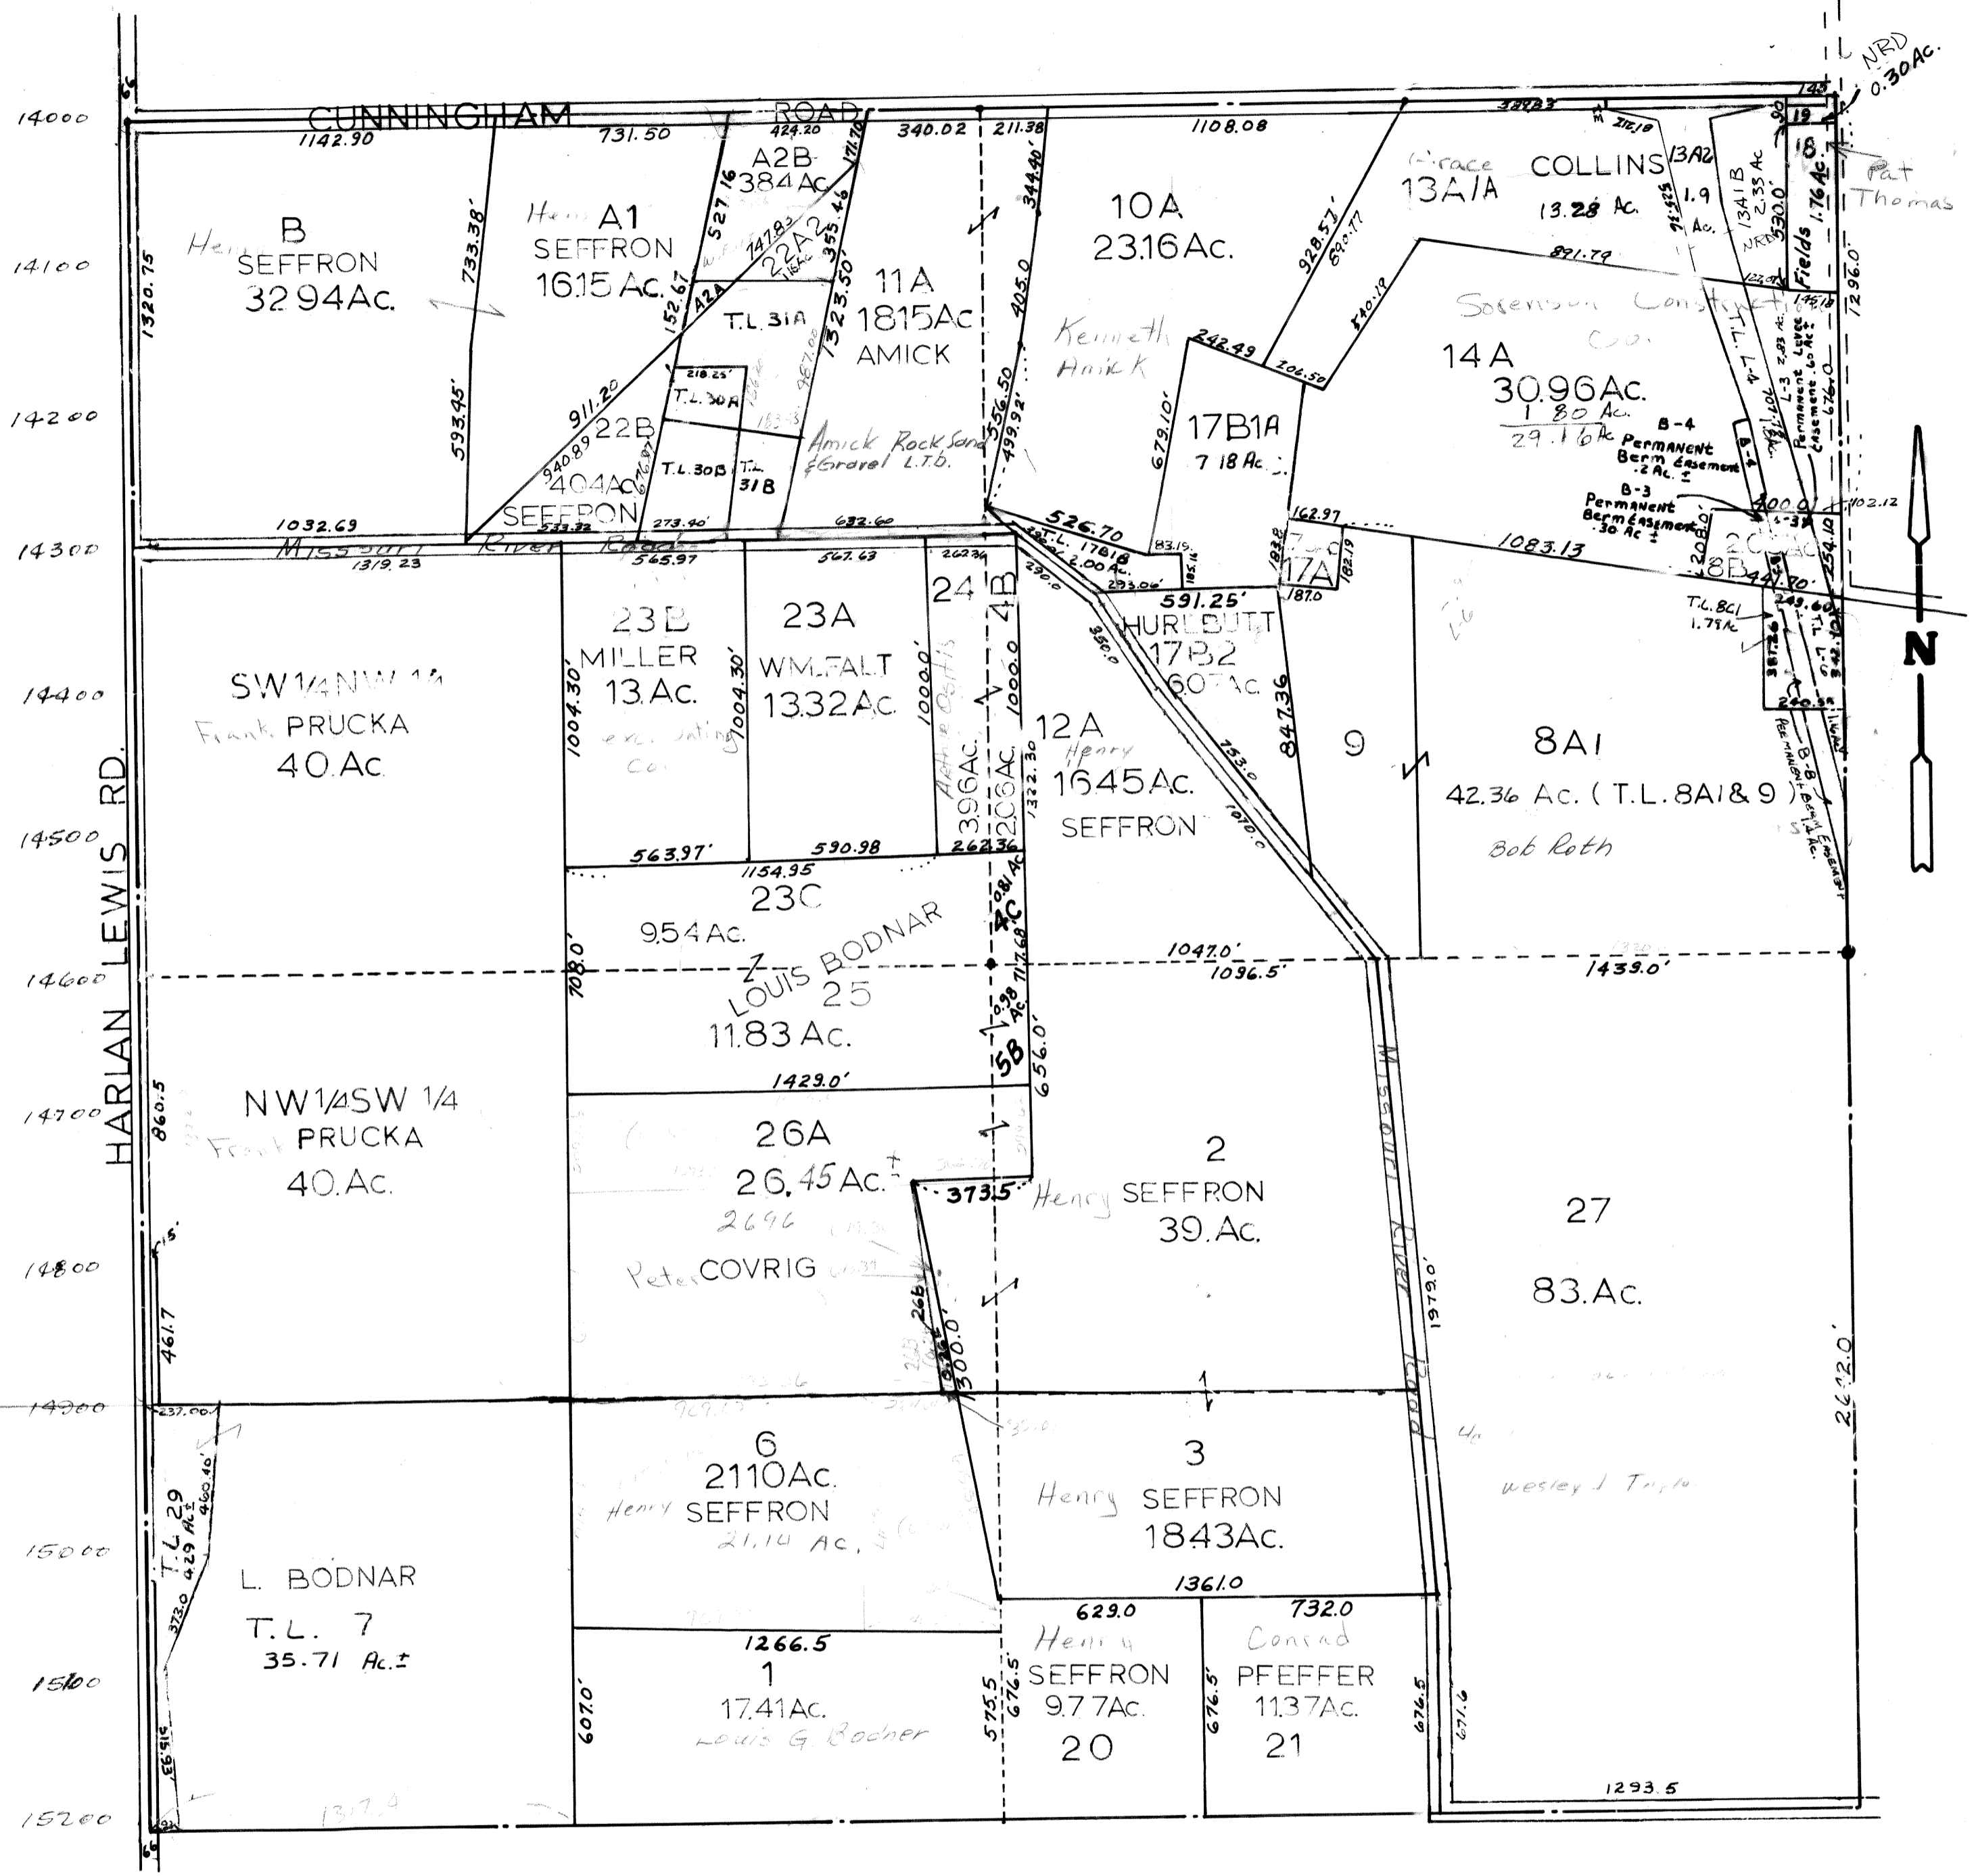

ACREAGE PLAT
SARPY COUNTY SURVEYOR'S OFFICE.
FEBRUARY — 1965
N. P. W.

NOTE: THE DESCRIPTIONS IN SOME OF THE DEEDS ARE SO
CONFLICTING AND AMBIGUOUS THAT IT IS PRACTICALLY
IMPOSSIBLE TO PLAT THIS SECTION ACCURATELY
N.P.W.

REVISED
3 - 27 - 73
9 - 23 - 73
12 - 1 - 76
3 - 14 - 77
2 - 23 - 78
7 - 18 - 78
12 - 20 - 78
11 - 20 - 80
5 - 1 - 81
05 - 12 - 99 survey