
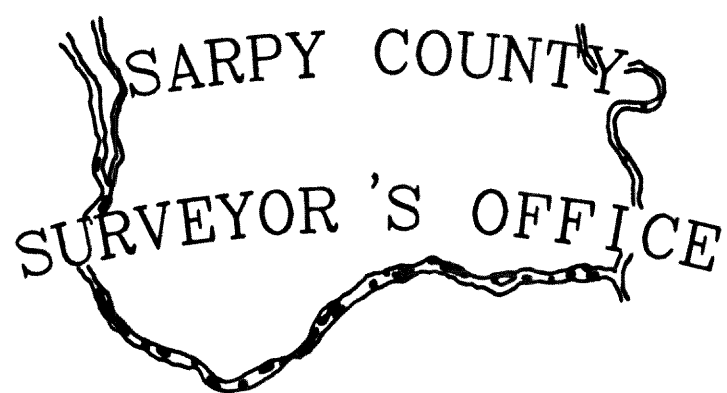


This map constitutes a representation based on information provided to the Sarpy County Surveyors Office by other individuals and organizations. Therefore no representations regarding the accuracy of the size, dimensions, measurements, condition, platting or location of the within described area are made. Should such information be required for construction, zoning or other purposes, the services of a private surveyor and/or title search should be secured.

NW1/4 SEC. 36 T14N R10E  
SCALE 1" = 200'

2304

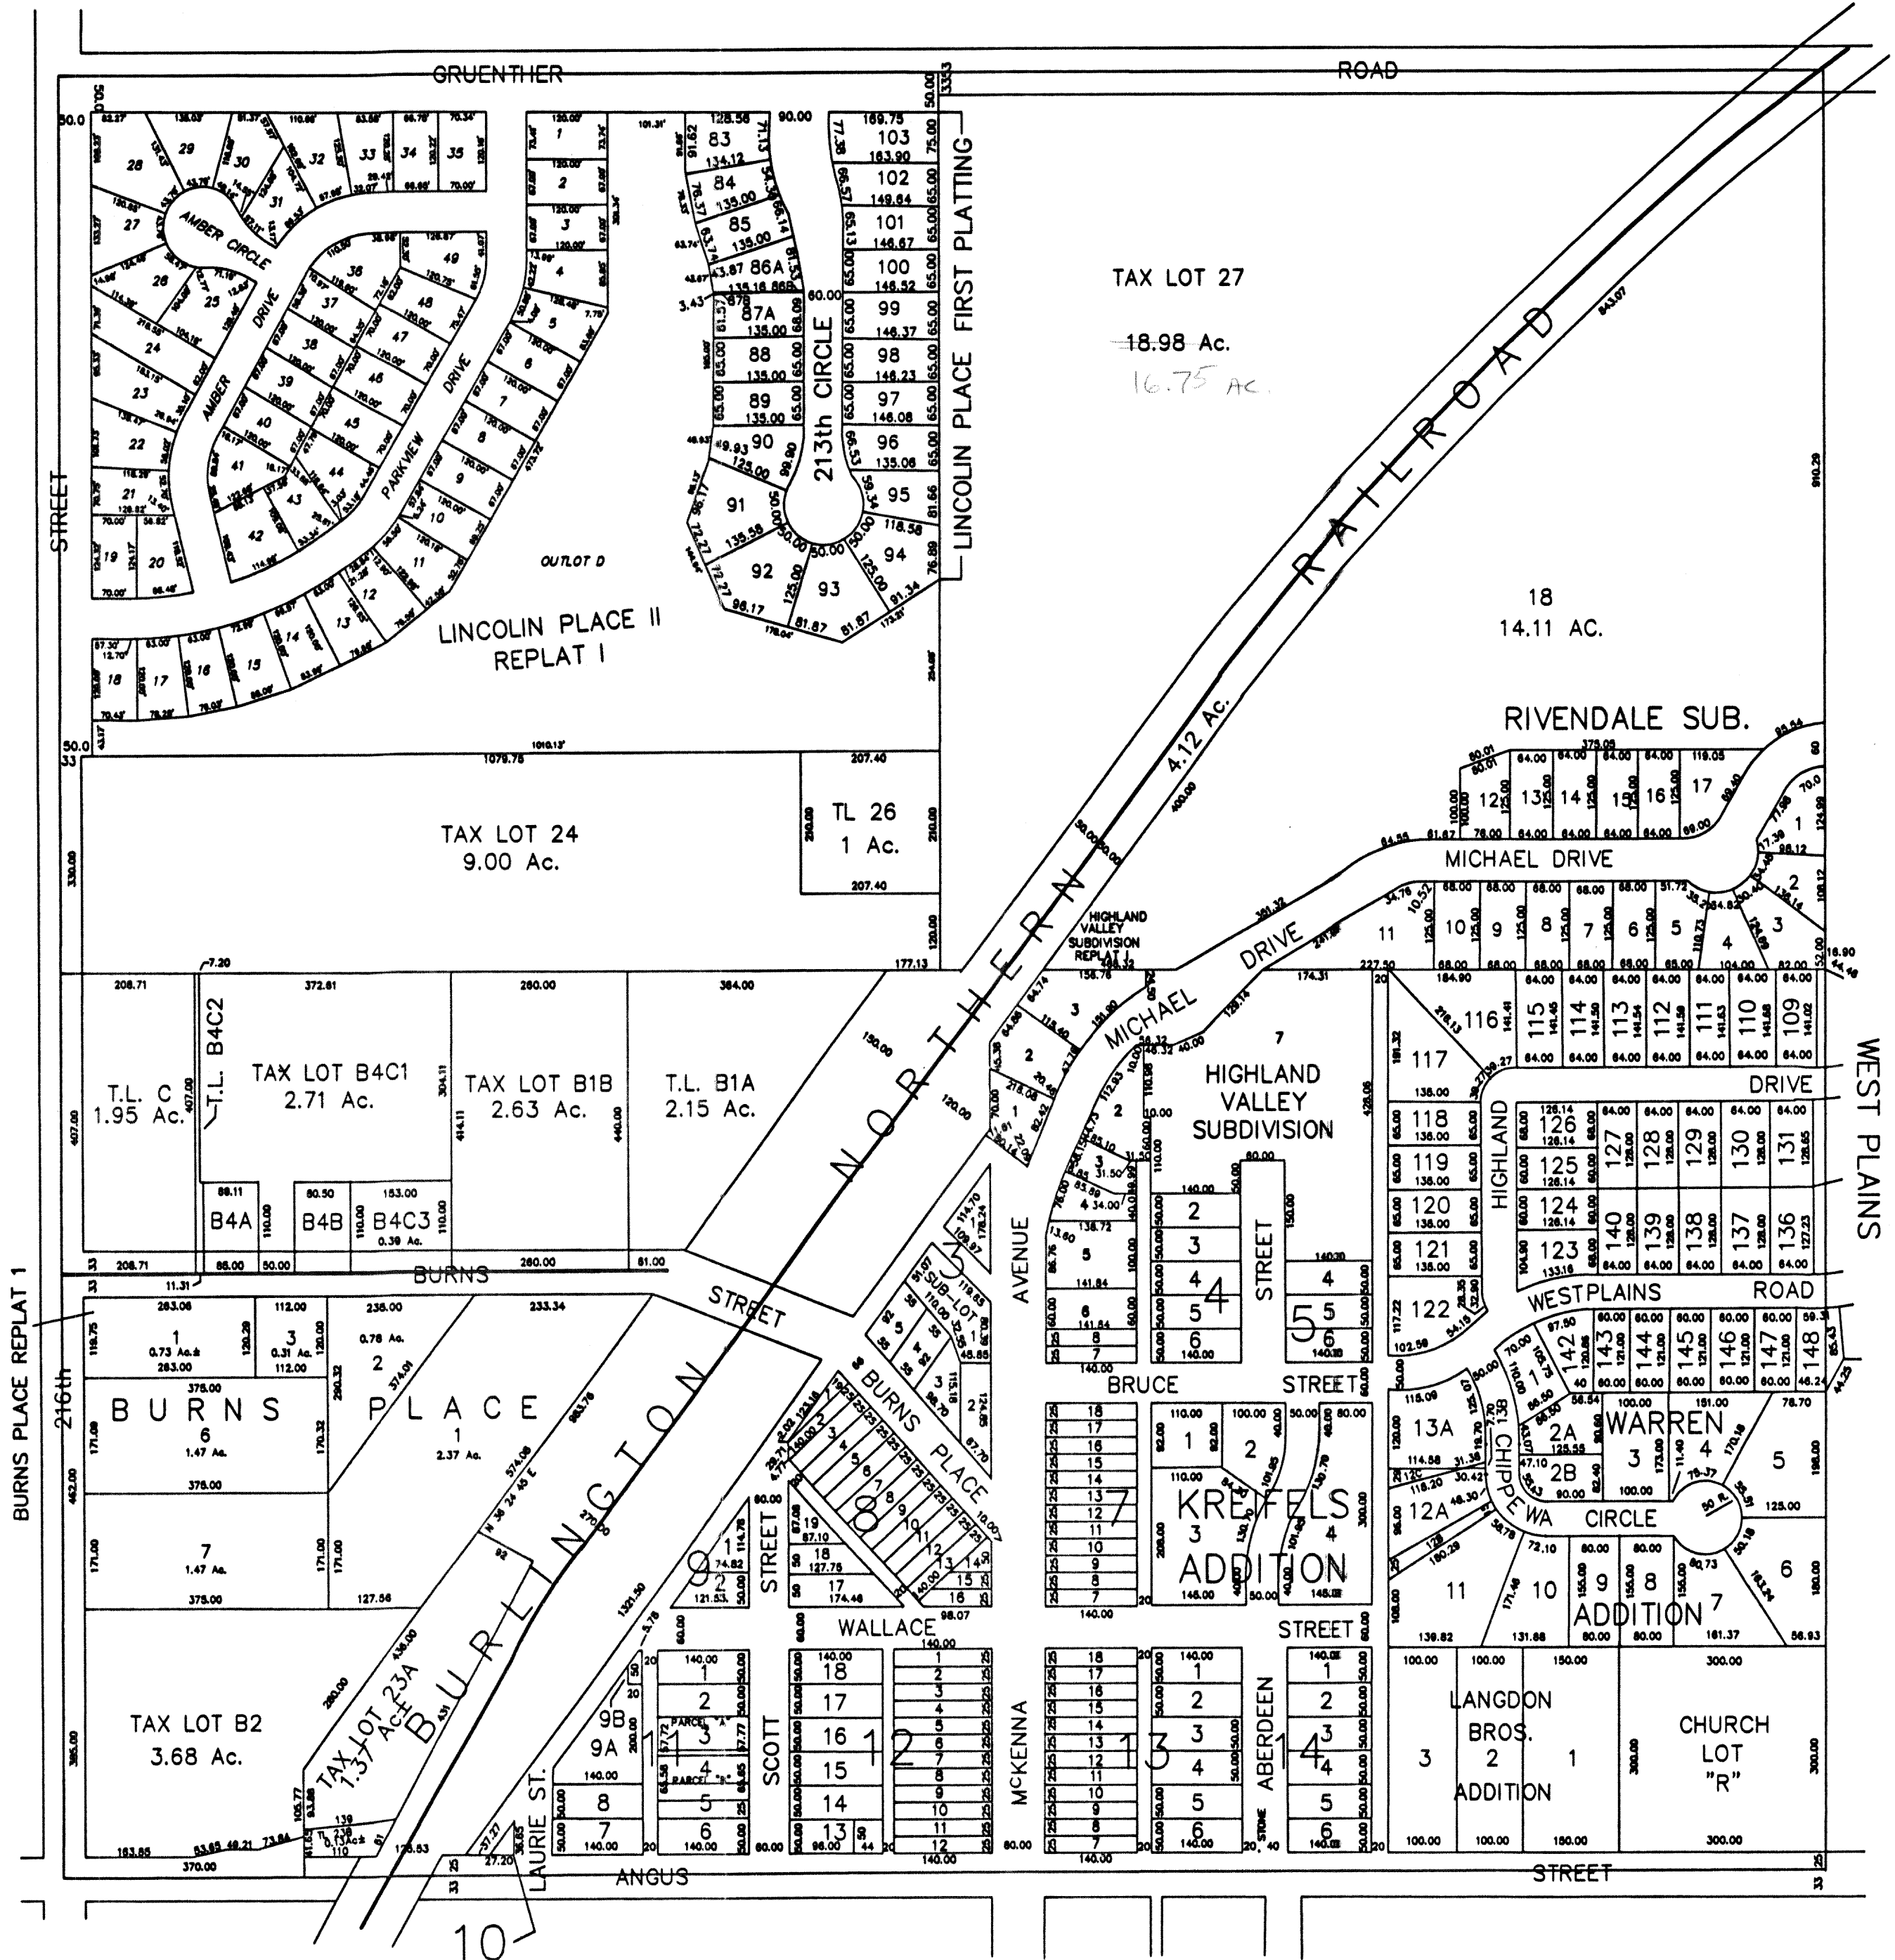

REVISIONS

8-29-64	08-22-00-PLAT
7-13-71	01-26-01-PLAT
1-25-72	04-06-01-06809-ROW
3-20-85	10-22-01-VAC
6-04-92	04-29-02-10525
06-01-95-PLAT	05-16-02-16542
03-29-96-05552	10-09-02-PLAT
07-18-96 PLAT	12-20-02-PLAT
05-27-97-AFFD	02-06-03-ALLA
08-21-98-PLAT	04-29-03-PLAT
03-30-99-AP	
05-03-00-09773	