


SEC. 26-T14N-R11E

SCALE 1" = 400'

789-92

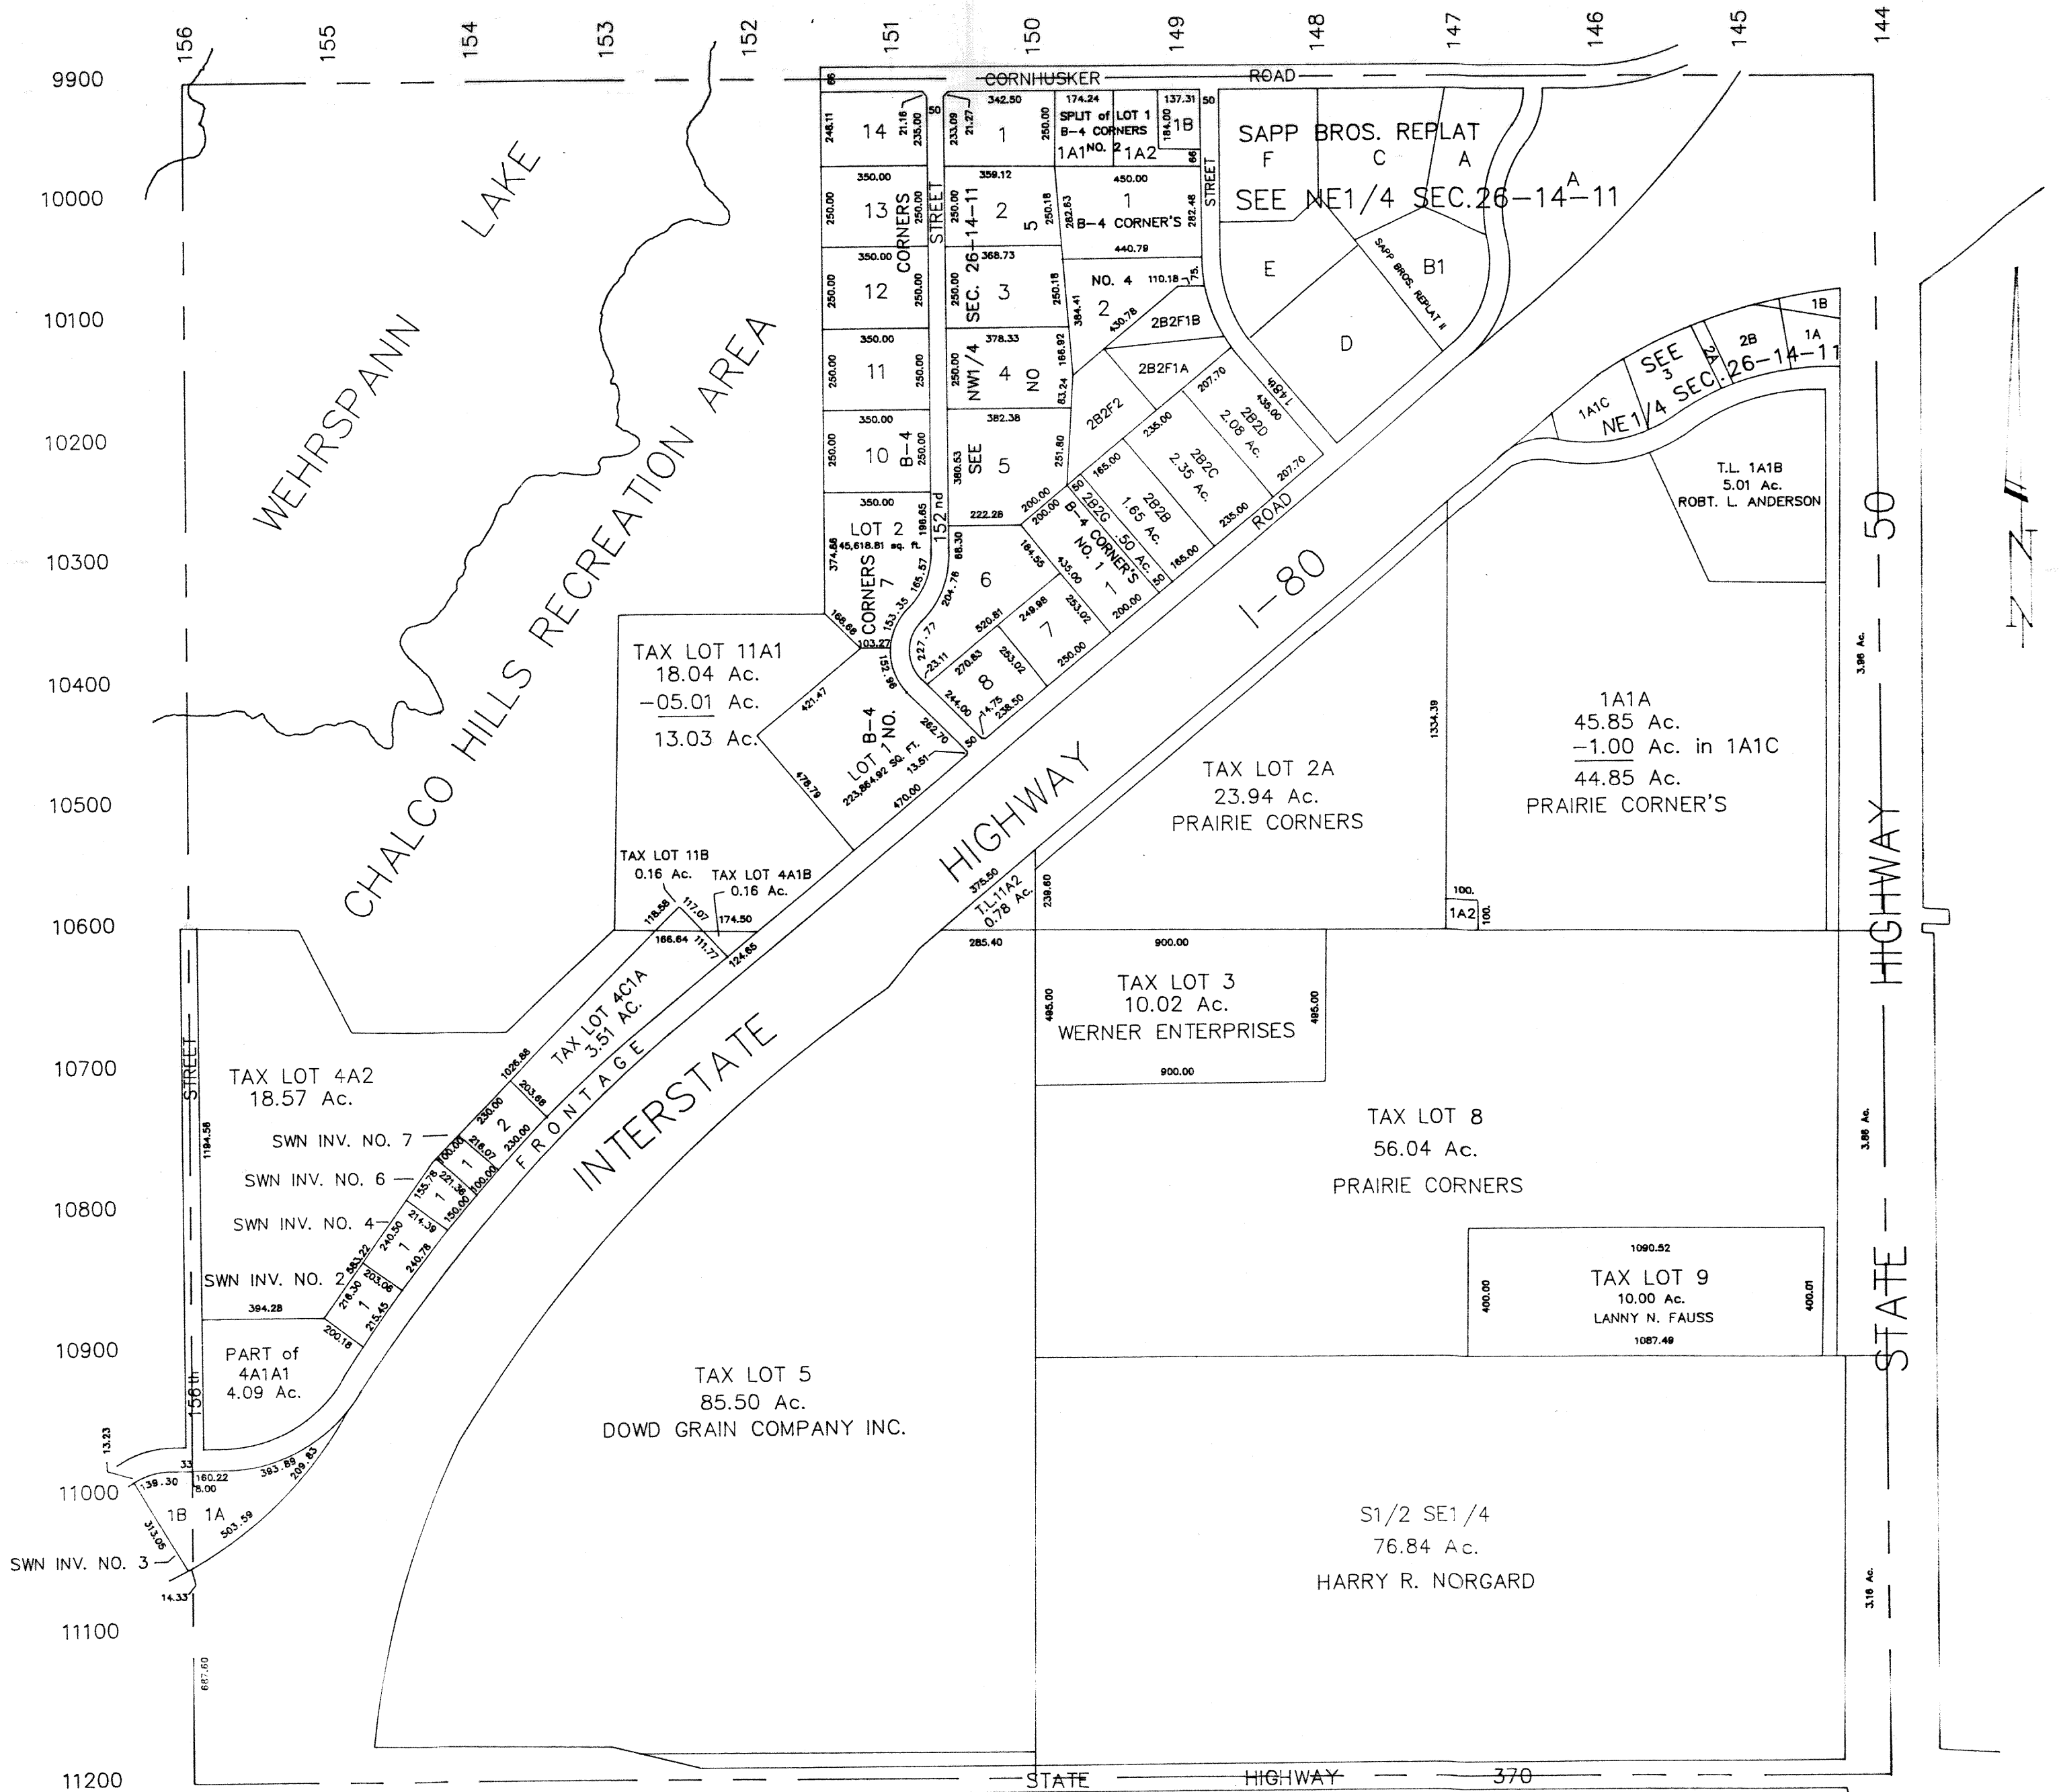

SAPP BROS. REPLAT II
 B1 is Replat of B and part of A
 LOT 1 B-4 CORNERS NO. 6 IS NOW PART OF
 B-4 CORNERS NO. 7

SARPY COUNTY SURVEYOR
 DECEMBER 1958

REVISED

| | | |
|----------|----------|---------|
| 1- -61 | 1-10-80 | 8- 2-90 |
| 3- 5-71 | 7-28-81 | 7- 8-91 |
| 3-10-77 | 11-13-81 | |
| 7-26-77 | 12-02-81 | |
| 11-20-78 | 5-30-85 | |
| 2-21-79 | 5- 6-88 | |
| 6- 4-79 | 12- 2-88 | |