


S.W. 1/4 SEC. 31 T.14N R.11E.
scale 1=200

198
2266

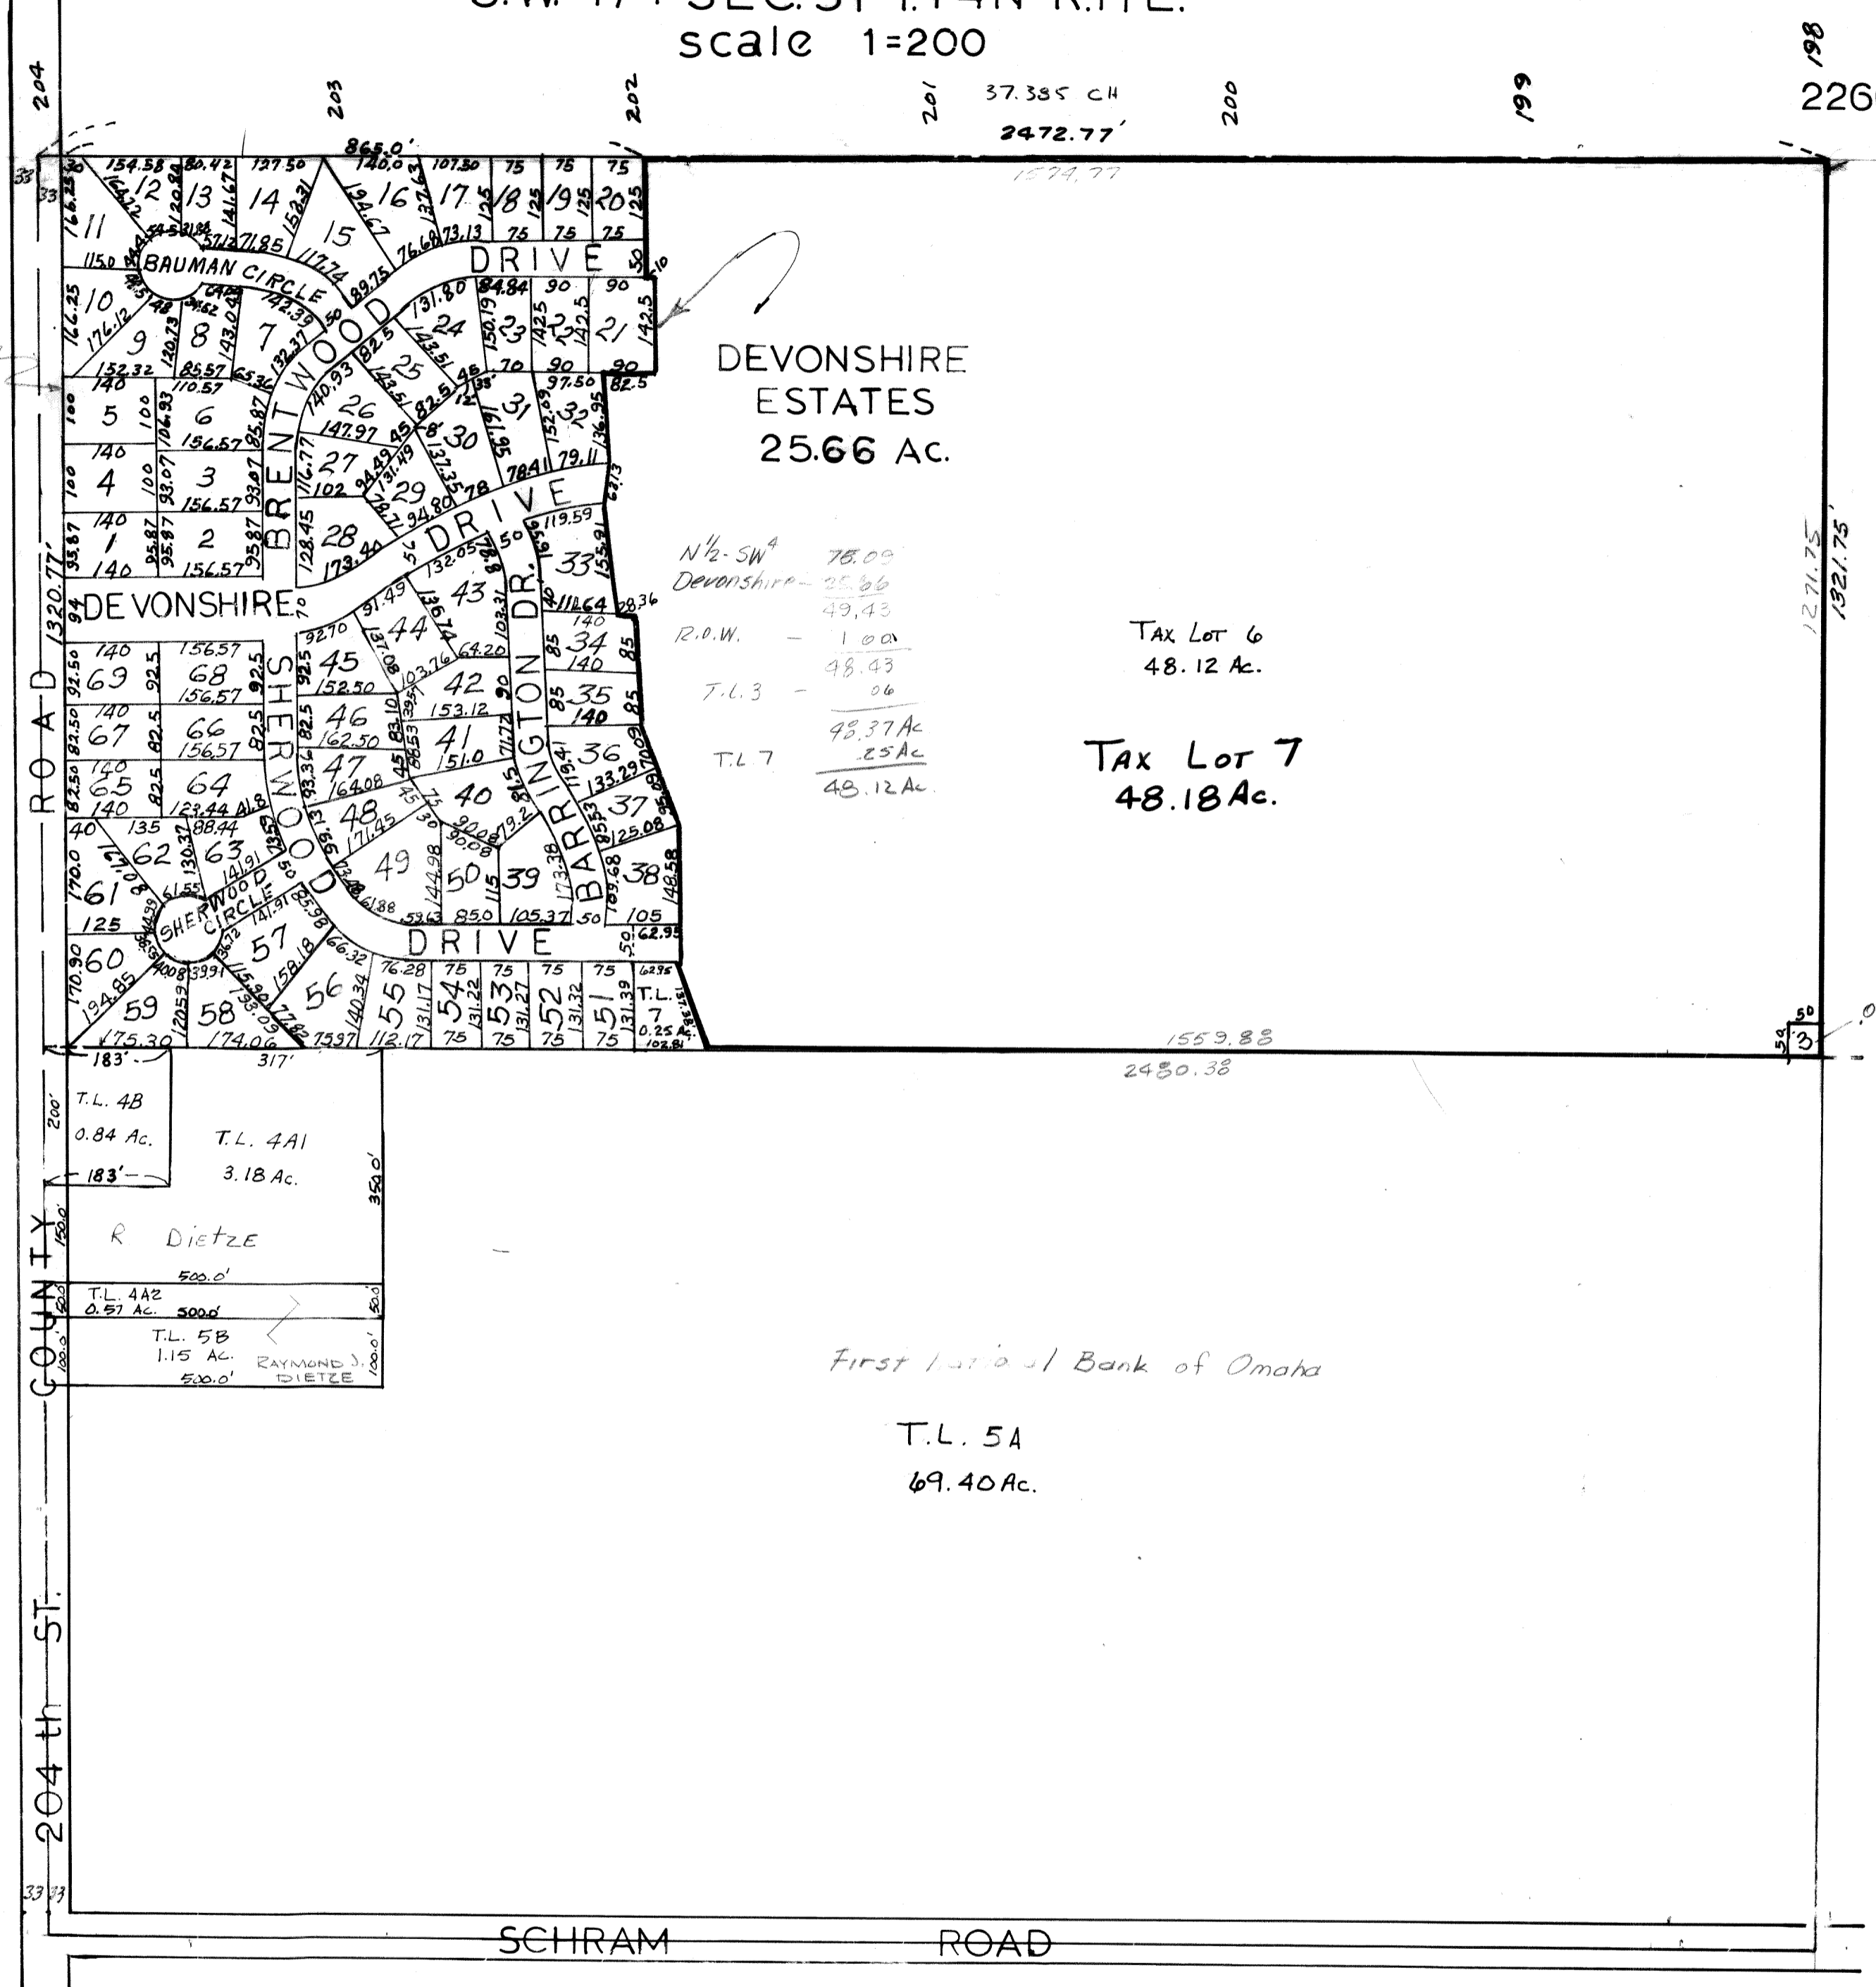

DEVONSHIRE
ESTATES
25.66 Ac.

N^{1/2}-SW⁴ 78.09
Devonshire 25.66
R.O.W. - 1.00
T.L. 3 - 48.43
T.L. 7 48.37 Ac
25 Ac
48.12 Ac

TAX LOT 6
48.12 Ac.

TAX LOT 7
48.18 Ac.

T.L. 4B
0.84 Ac.
183'-
R Dietze
500.0'
T.L. 4A1
3.18 Ac.
T.L. 4A2
0.57 Ac.
500.0'
T.L. 5B
1.15 Ac.
RAYMOND J. DIETZE
500.0'

First National Bank of Omaha

T.L. 5A
69.40 Ac.

SARPY COUNTY SURVEYOR'S OFFICE
NOVEMBER 1972

2/26/85
7/9/87
2/8/89
8/17/87