
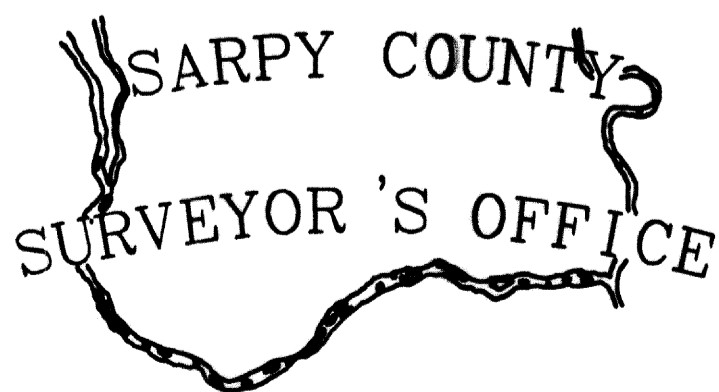


This map constitutes a representation based on information provided to the Sarpy County Surveyors Office by other individuals and organizations. Therefore no representations regarding the accuracy of the size, dimensions, measurements, condition, platting or location of the within described area are made. Should such information be required for construction, zoning or other purposes, the services of a private surveyor and/or title search should be secured.

SEC. 35-T14N-R11E  
SCALE 1" = 400'

2107-10

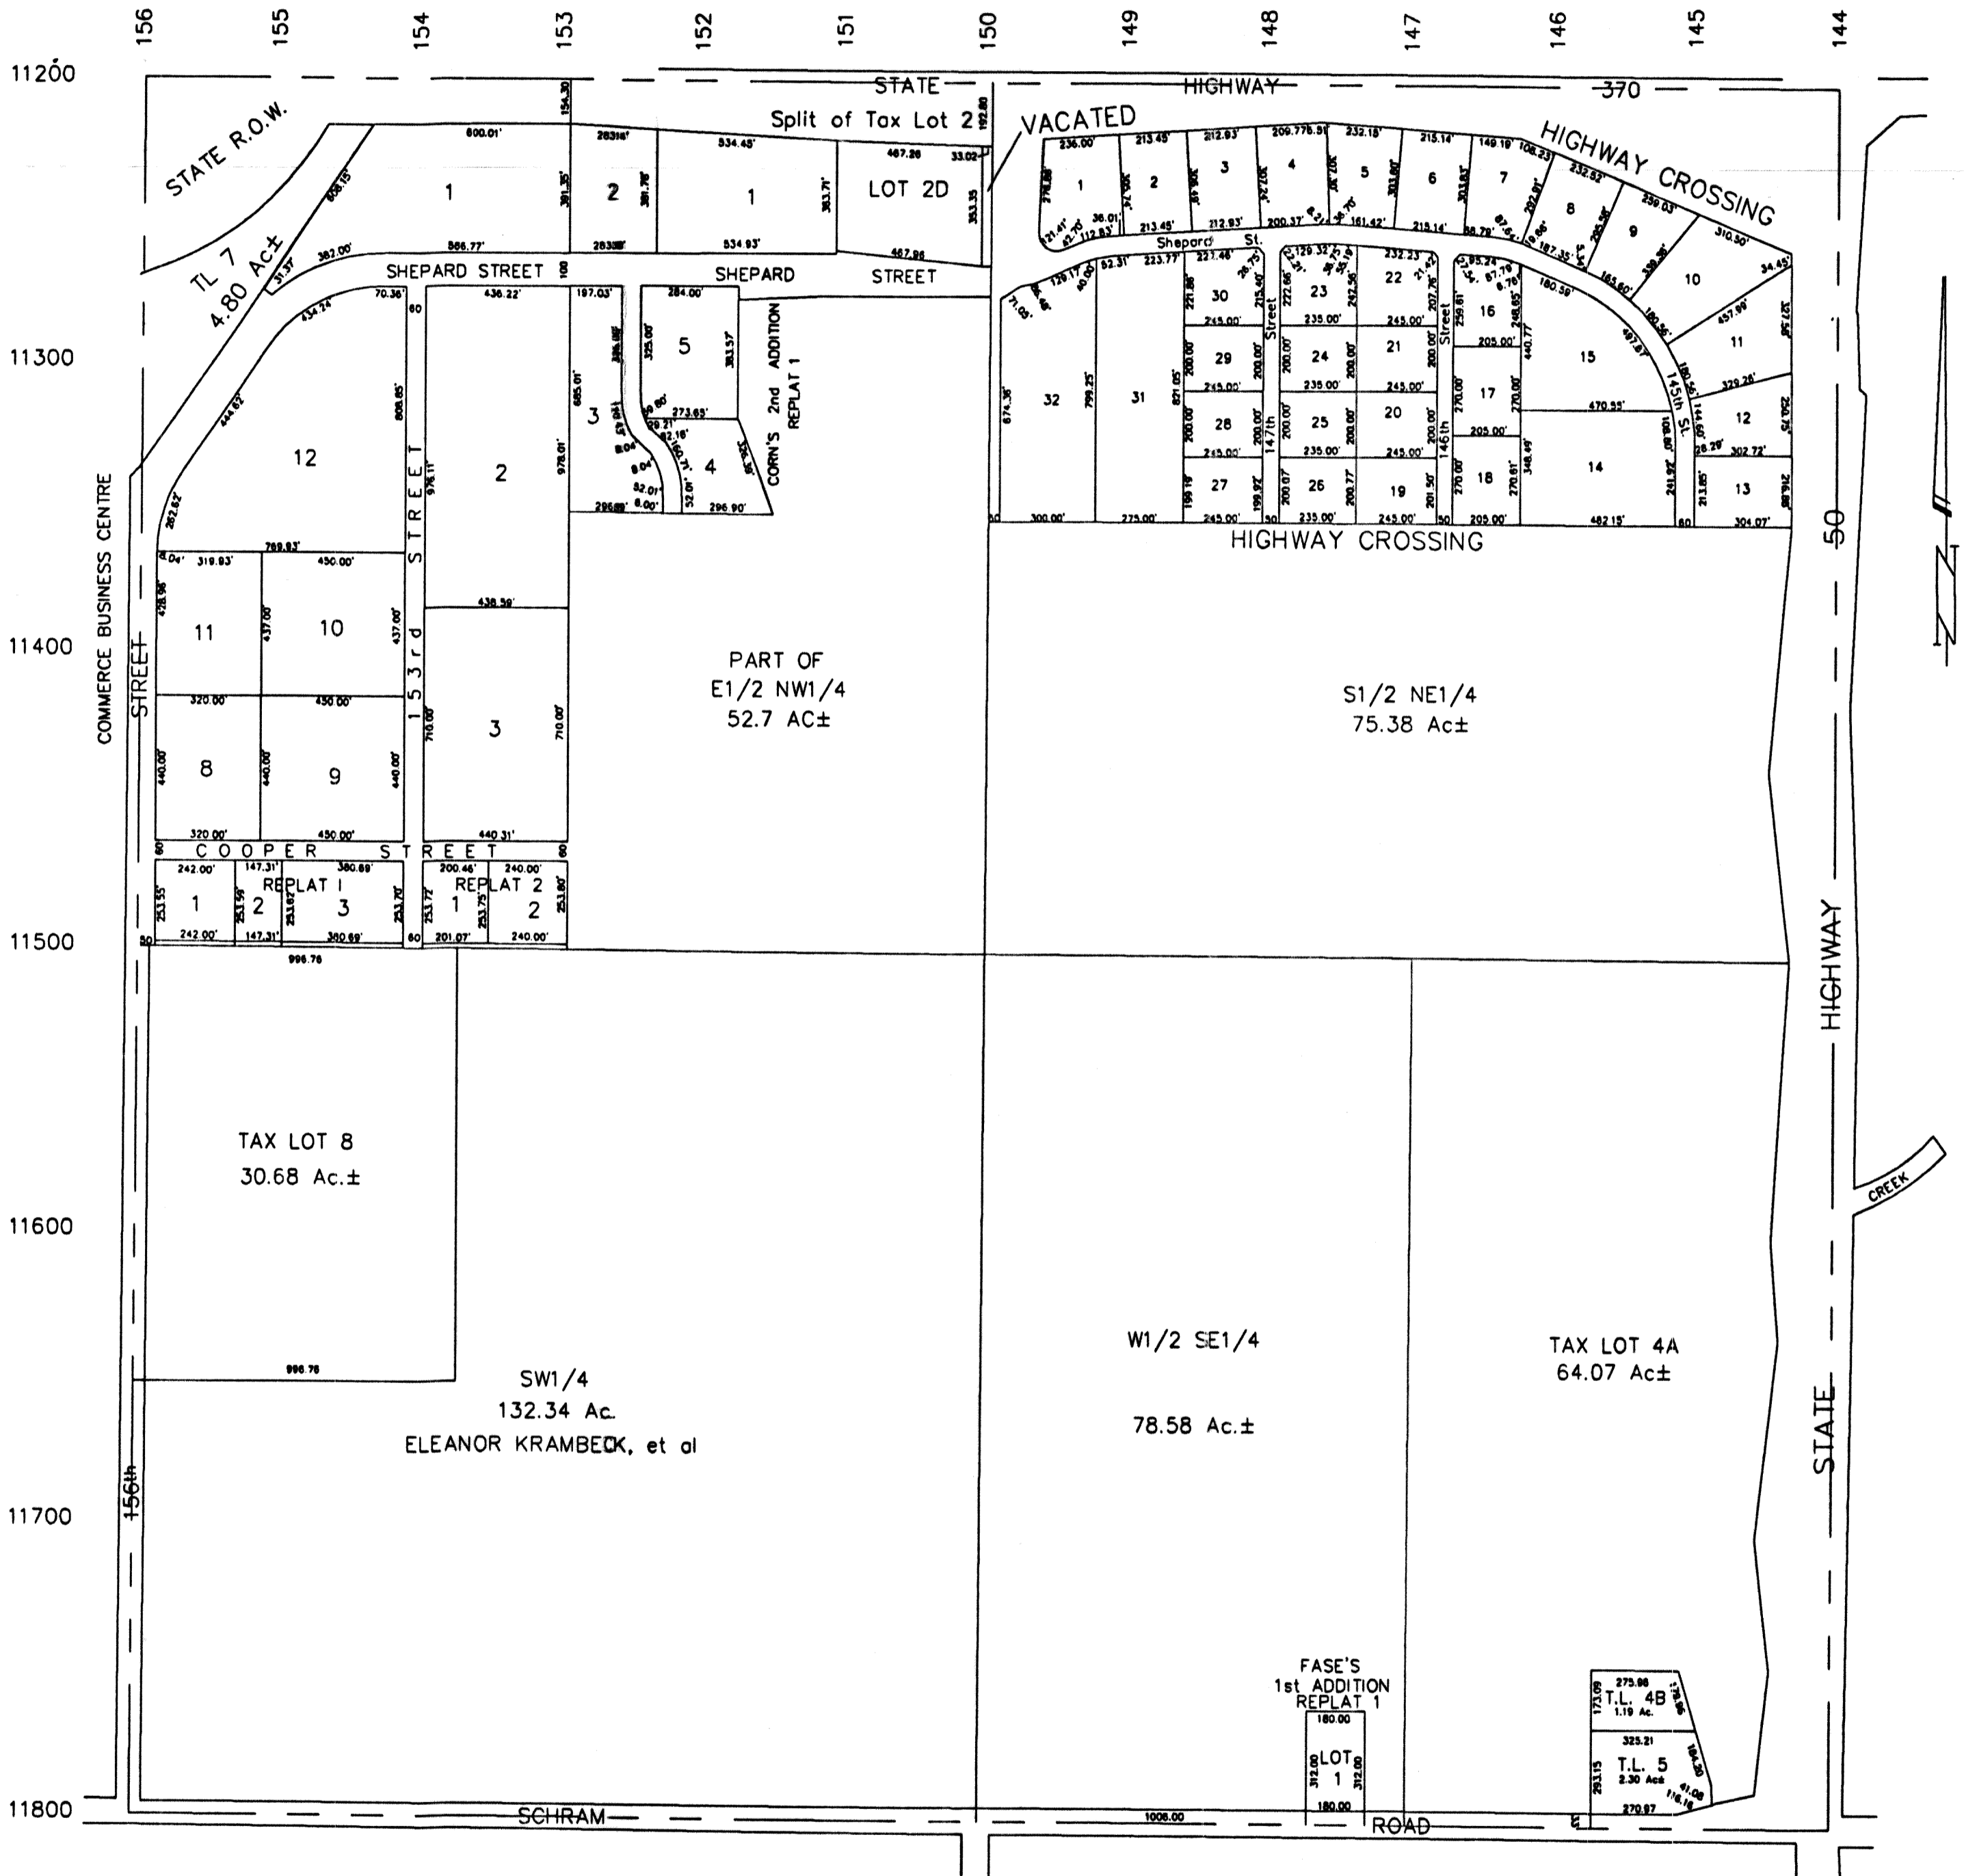

REVISIONS

10-61	09-22-97-LLA	12-31-02-53428
12-63	10-24-97-ROW	09-15-04-PLAT
03-77	12-03-99-ROW	09-21-04-ROW
02-83	01-26-00-ROW	11-09-04-PLAT
09-83	07-10-01-TL	12-08-04-PLAT
05-84	12-18-01-PLAT	
12-90	12-18-01-ROW	
01-91	01-24-02-PLAT	
02-91	05-15-02-PLAT	
	07-11-02-21311	
	08-30-02-21276	
	12-04-02-44062	