


NE 1/4 SEC 27-T14N-R12E

SCALE - 1" = 200'

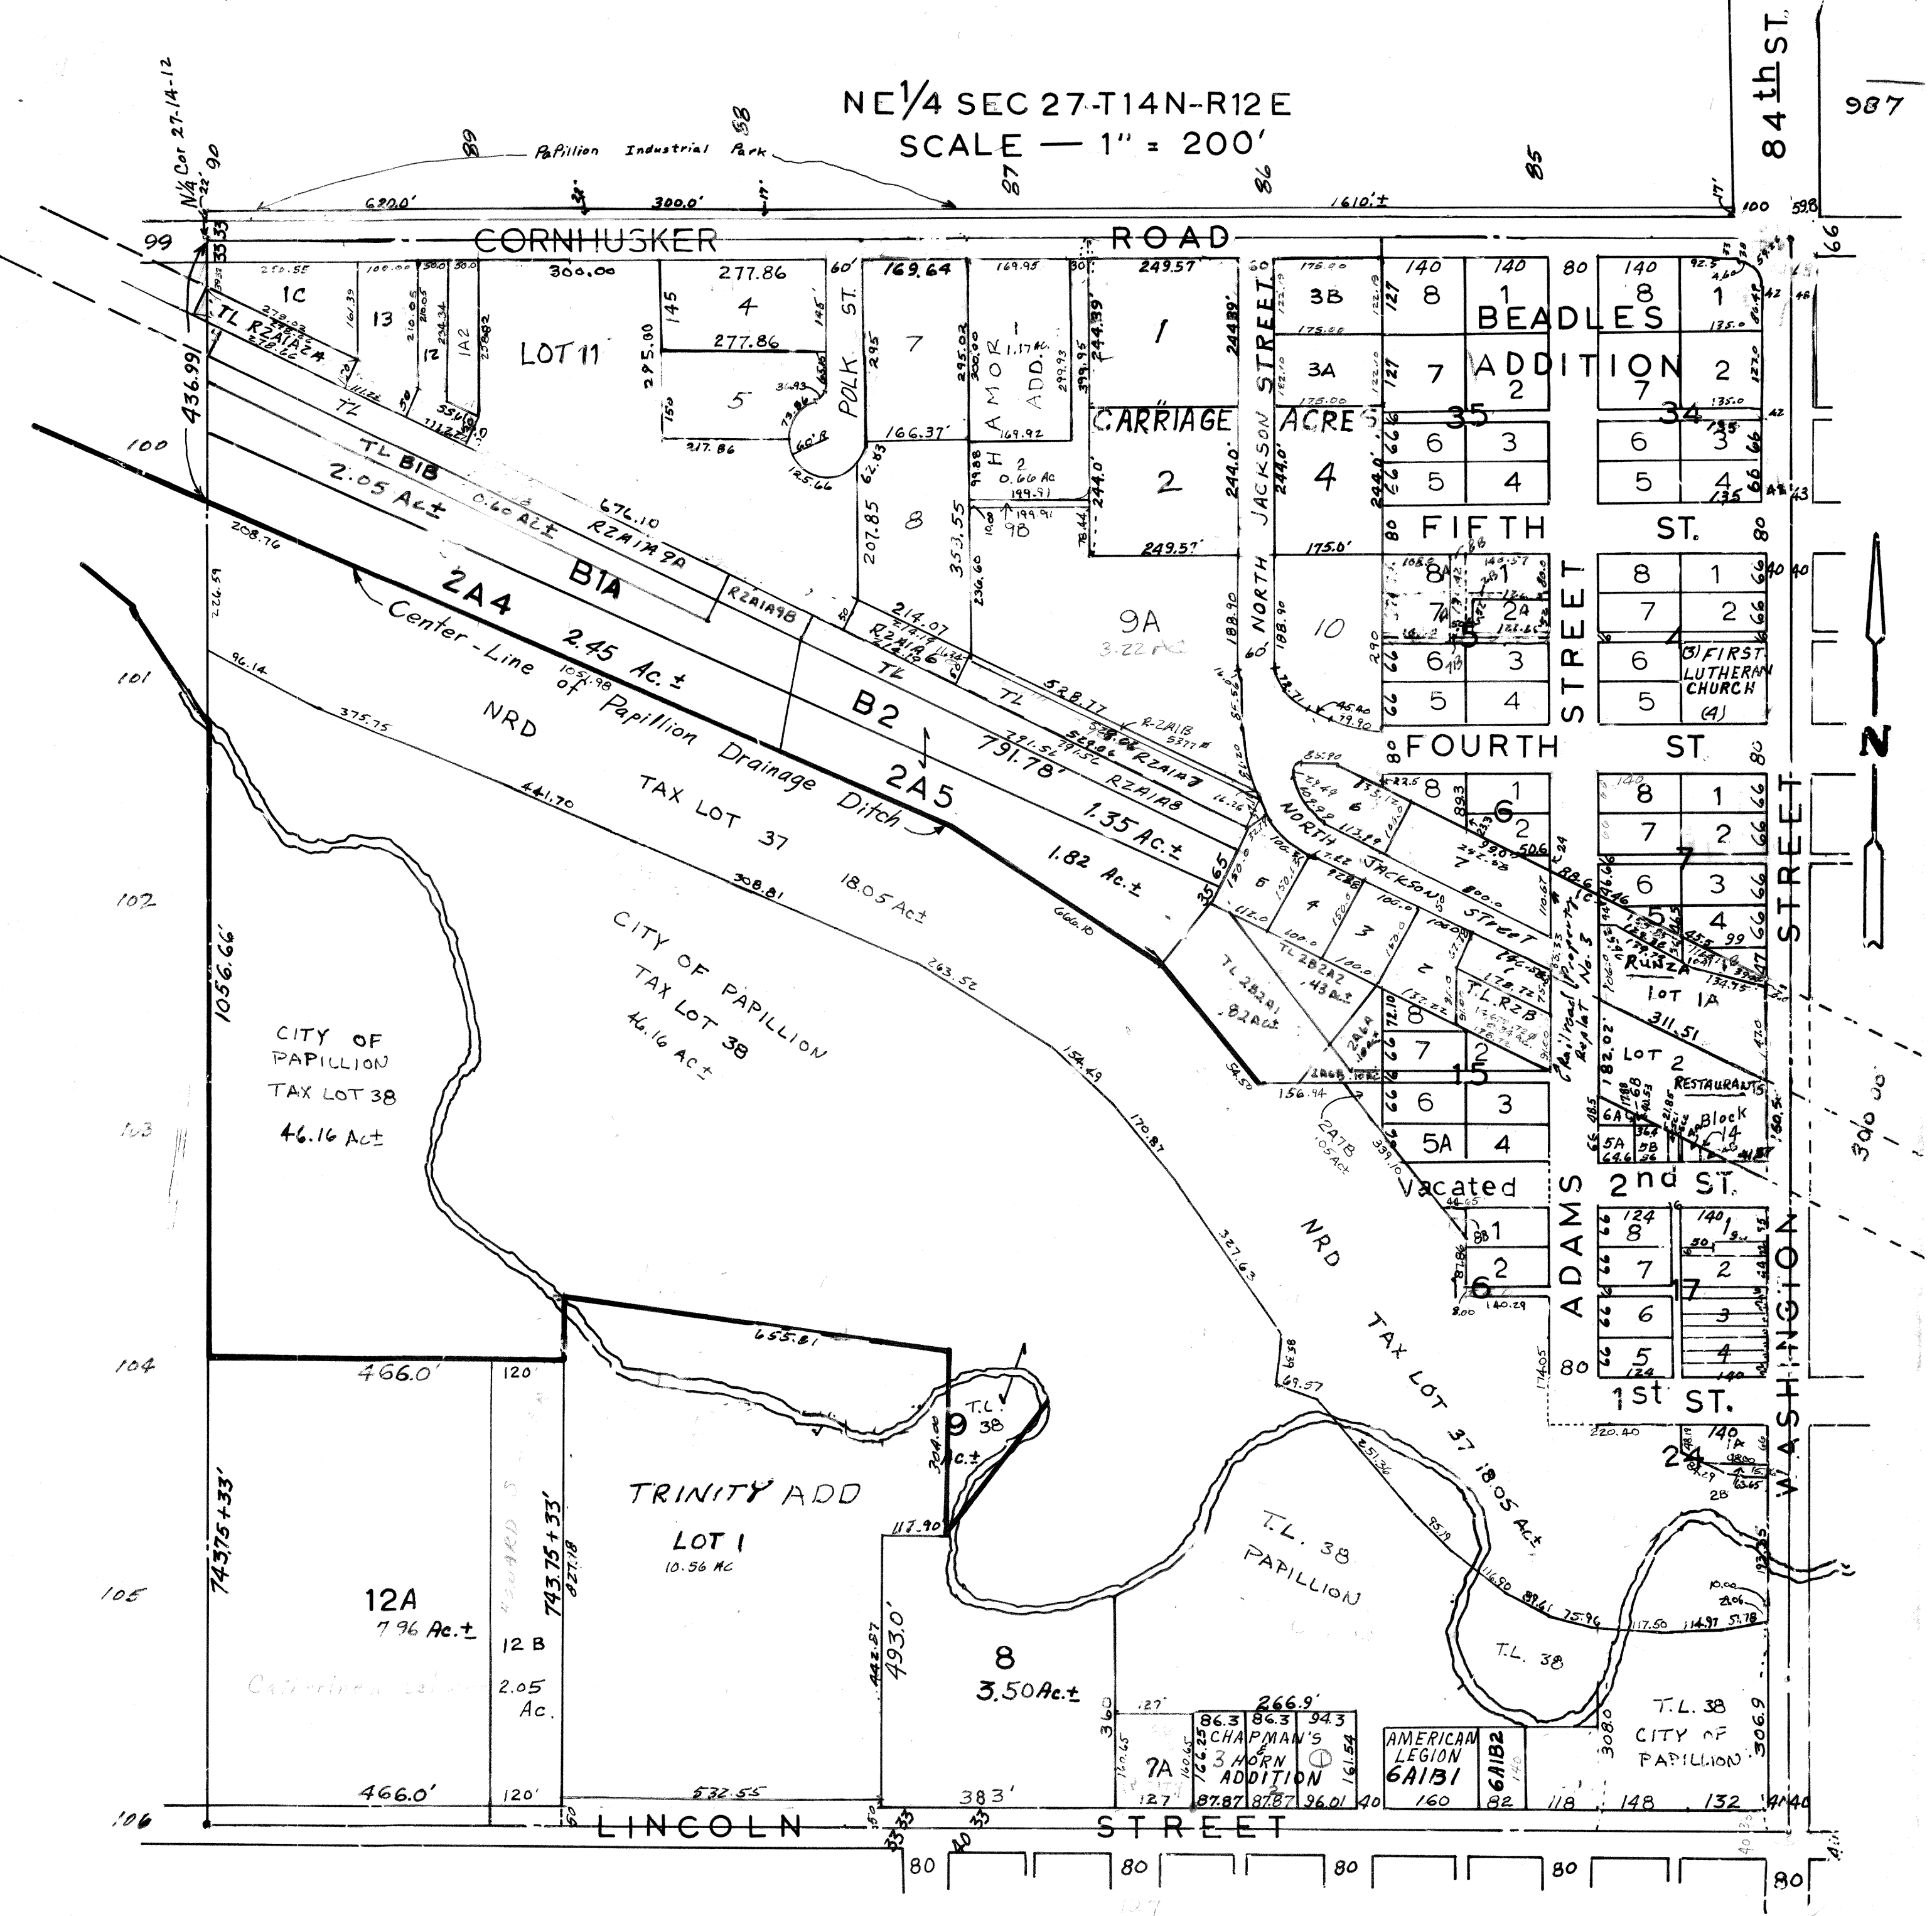

T.L. 34 - T.L.'S 13B, 2A2, 11B, 2B1B, 2B2B, & 9 ARE COMBINED TO FORM T.L. 34

T.L. 35 - T.L.'S 11A, 2A3, 2B1A, 11C, & 10 ARE COMBINED TO FORM T.L. 35

SARPY COUNTY SURVEYOR'S OFFICE
MAY 1964

2-11-65-TL
6-22-66-TV

12-13-77 TL 3
10-22-78 PLAT
6-07-79 PLAT
07-23-07 LOT

06-26-76
05-31-76
08-07-76
1-13-77 TL 3
5-14-77 PLAT
8-25-77 LOT 5

4-30-92
7-12-93
5-18-94
12-10-94
7-18-95 NRD

4-5-74
5-22-74
12-31-91
4-22-92