
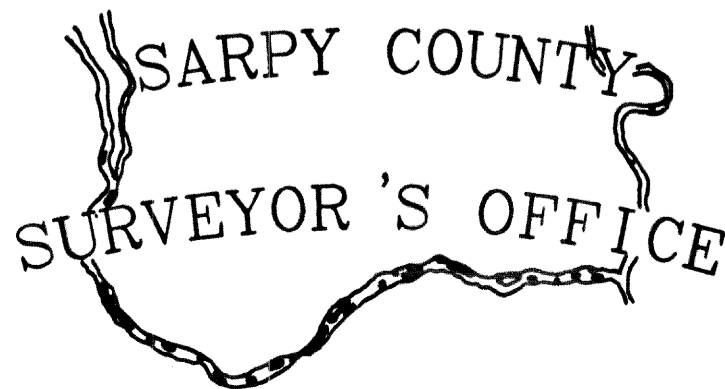


NOTICE

This map constitutes a representation based on information provided to the Sarpy County Surveyors Office by other individuals and organizations. Therefore no representations regarding the accuracy of the size, dimensions, measurements, condition, platting or location of the within described area are made. Should such information be required for construction, zoning or other purposes, the services of a private surveyor and/or title search should be secured.

NW ¼ SEC 34-T14N-R12E
SCALE 1" = 200'

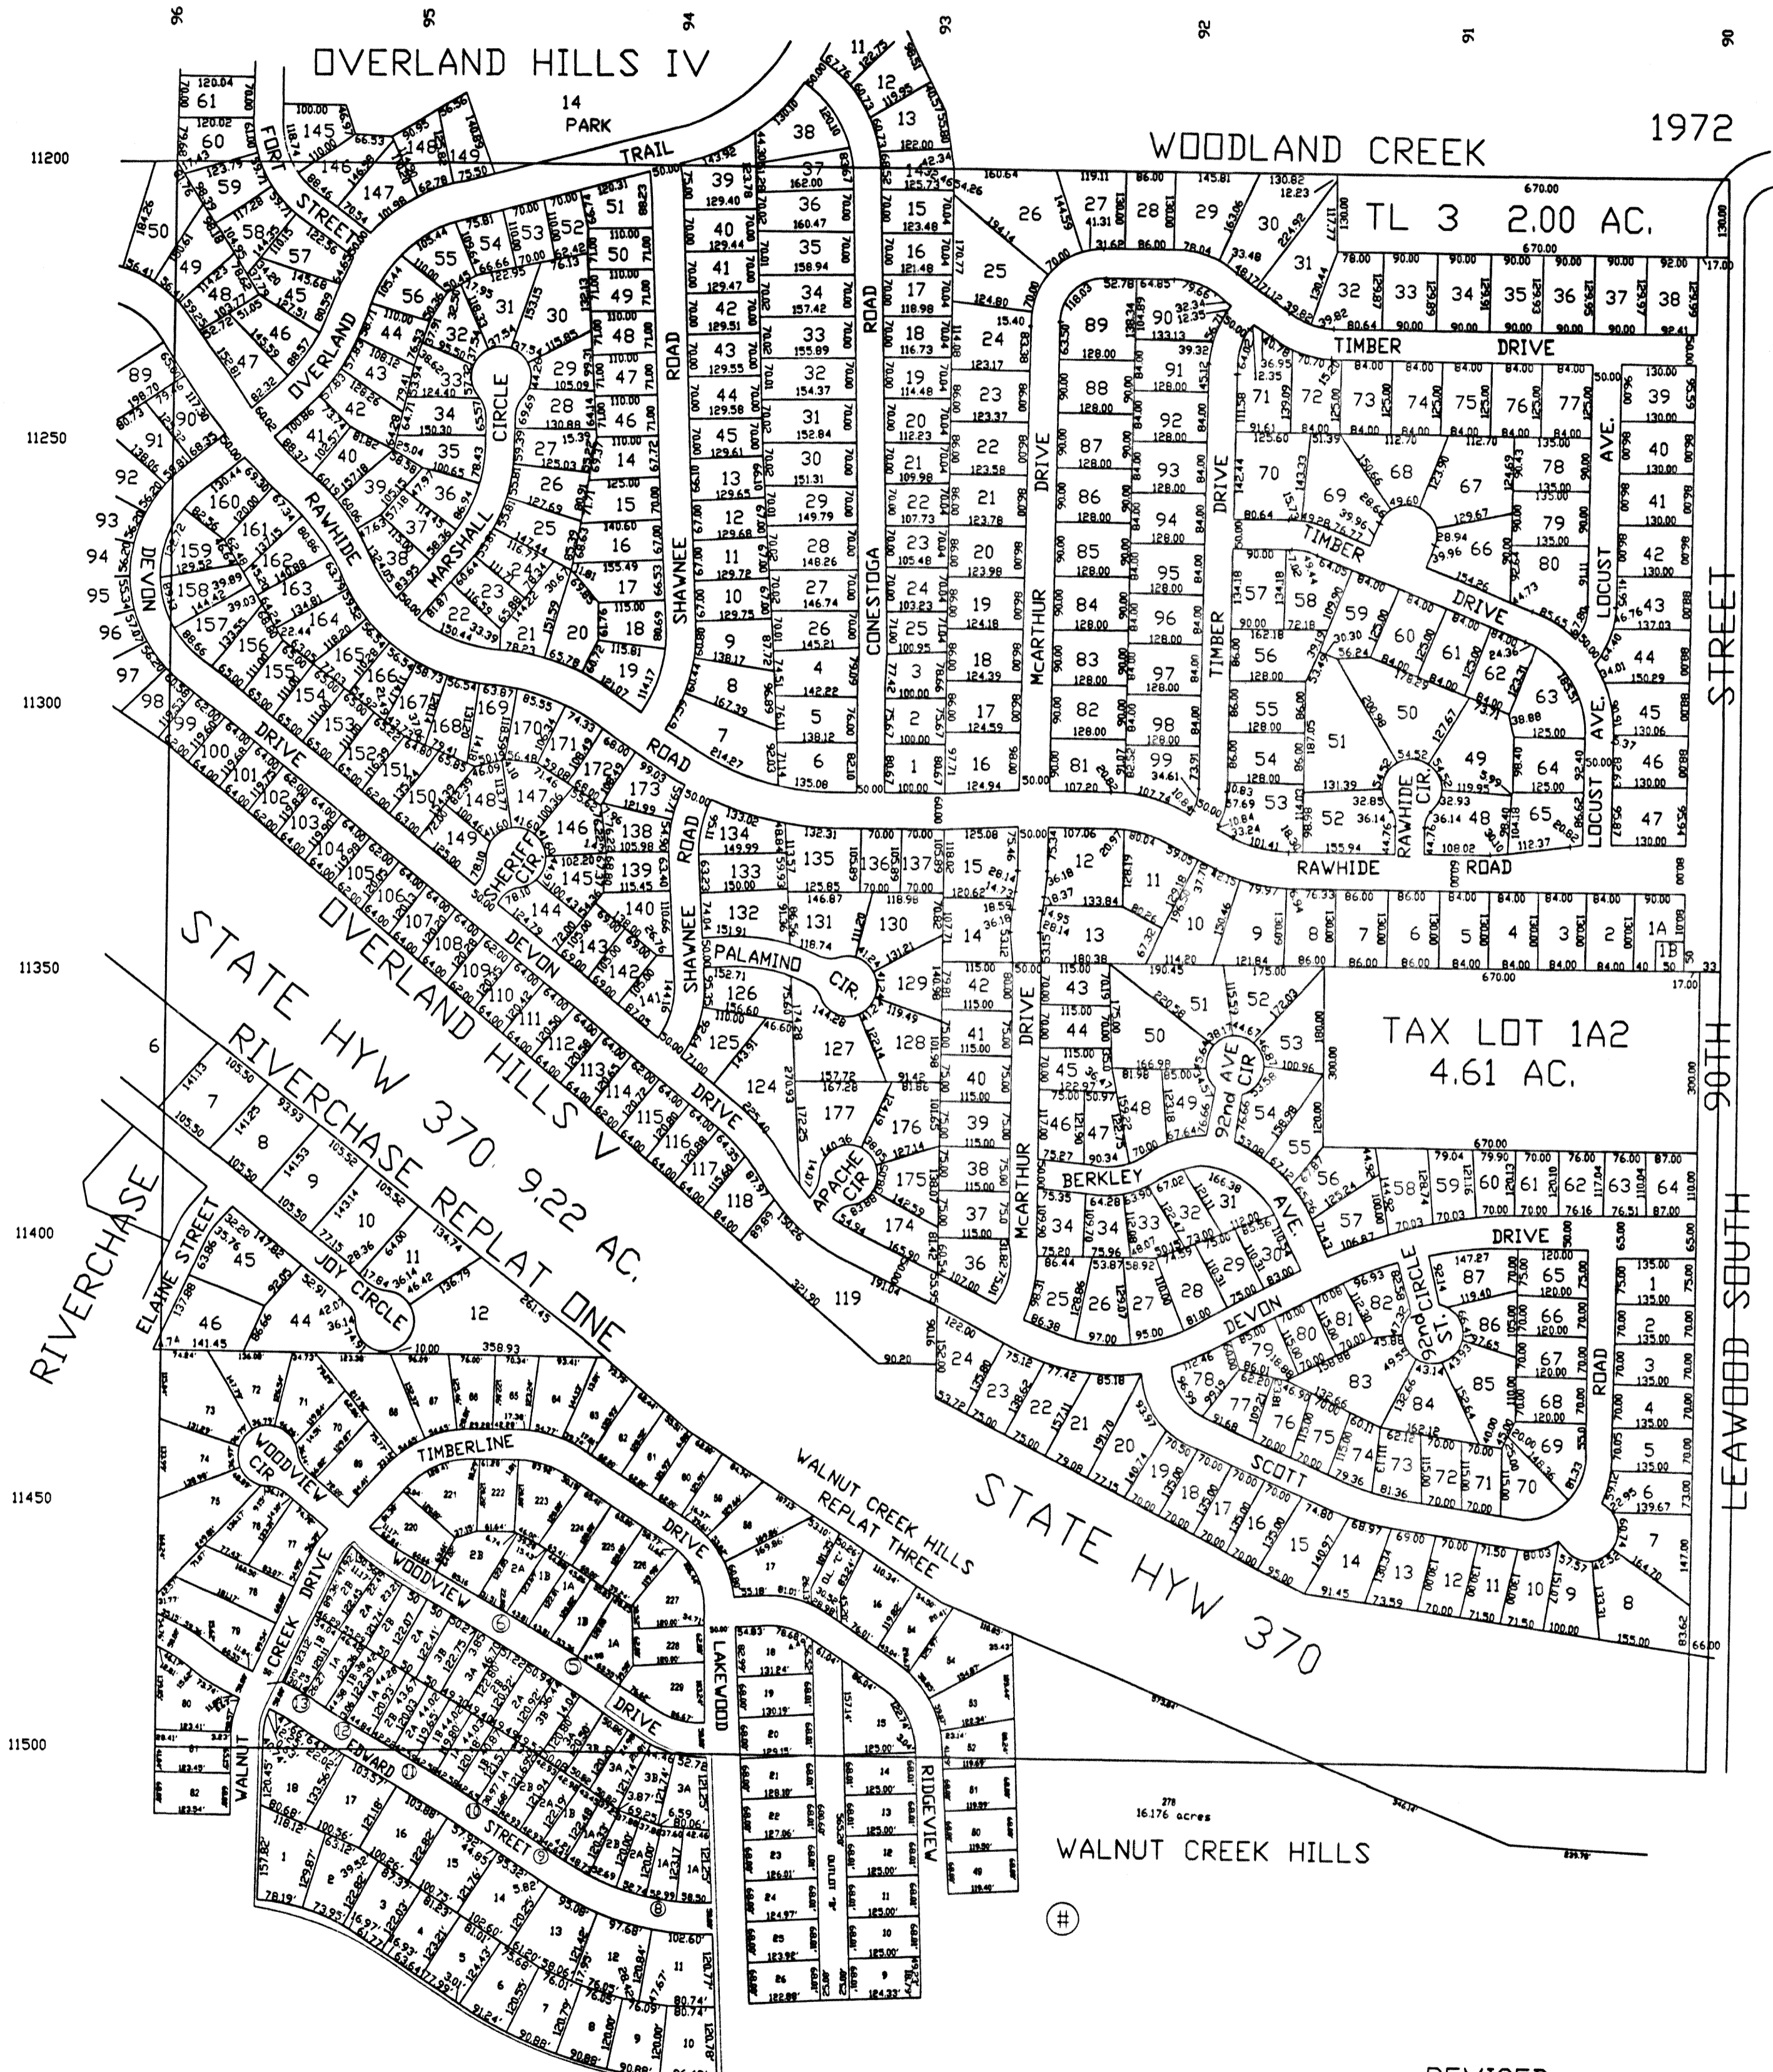

OVERLAND HILLS V REPLAT 1
LOTS 174 THRU 177
WALNUT CREEK HILLS REPLAT #

REVISED

12-06-78	08-04-99-PLAT
10-27-81	09-05-00-PLAT
12-21-83	08-16-01-18304
10-04-84	12-13-01-38852
11-10-93	06-06-02-PLAT
7-24-95-PLAT	07-11-02-21326
9-24-97-PLAT	09-24-02-PLAT
11-18-97-PLAT	04-09-03-PLAT
07-23-98-RDW	05-09-03-PLAT
03-03-99-TL	03-04-04-PLAT