


This map constitutes a representation based on information provided to the Sarpy County Surveyors Office by other individuals and organizations. Therefore no representations regarding the accuracy of the size, dimensions, measurements, condition, platting or location of the within described area are made. Should such information be required for construction, zoning or other purposes, the services of a private surveyor and/or title search should be secured.

NW1/4 SEC. 18 T14N R13E
SCALE 1" = 200'

1016

60 59 58 57 56 55 54

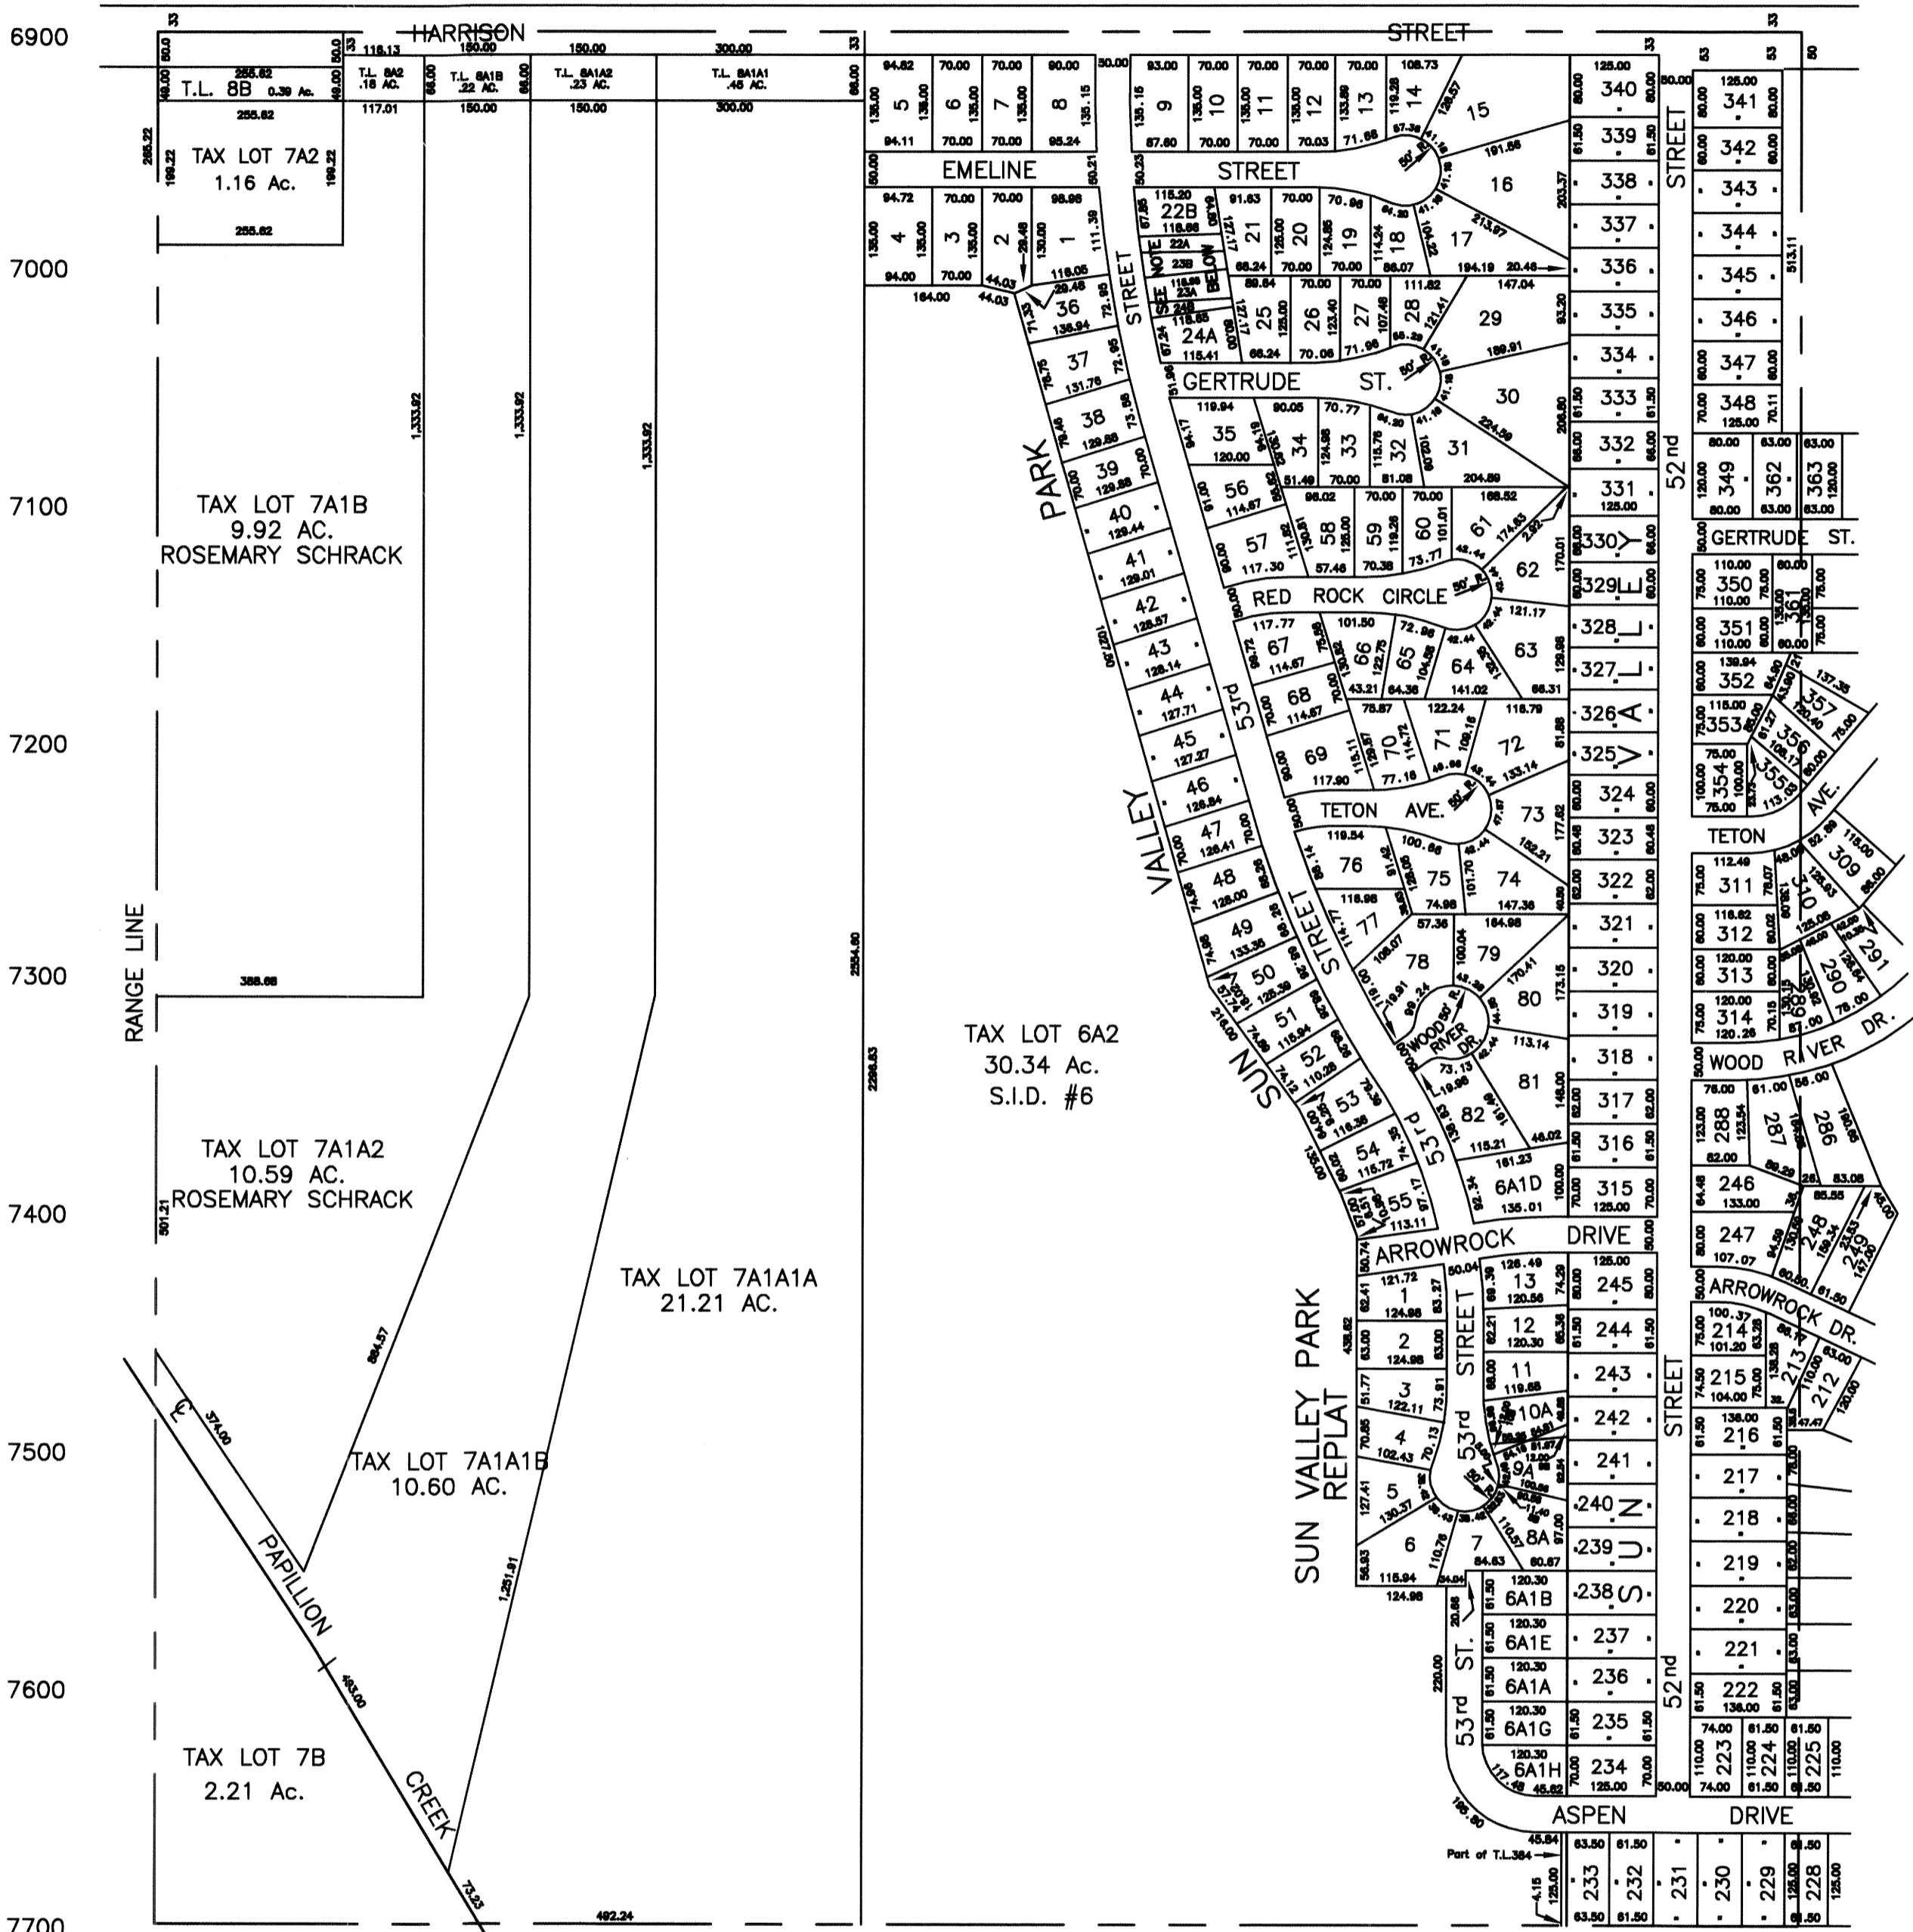

NOTE LOTS 22-24 SUN VALLEY PARK

118.30	22B	84.00
67.85	Not To Scale	
118.86	22A	27.22
23.82	118.48	
38.48	23B	27.78
118.85		
34.70	23A	43.44
119.51		
26.34	24B	11.56
118.85		
67.24	24A	80.00
118.41		

SARPY COUNTY
SURVEYOR'S OFFICE

REVISED

- 5-13-65
- 10- 7-70
- 6-15-71
- 6-14-73
- 11- 3-76
- 2- 7-91
- 04-13-93
- 08-12-00-ROW