


SE1/4 SEC. 18 T14N R13E

SCALE 1" = 200'

1017

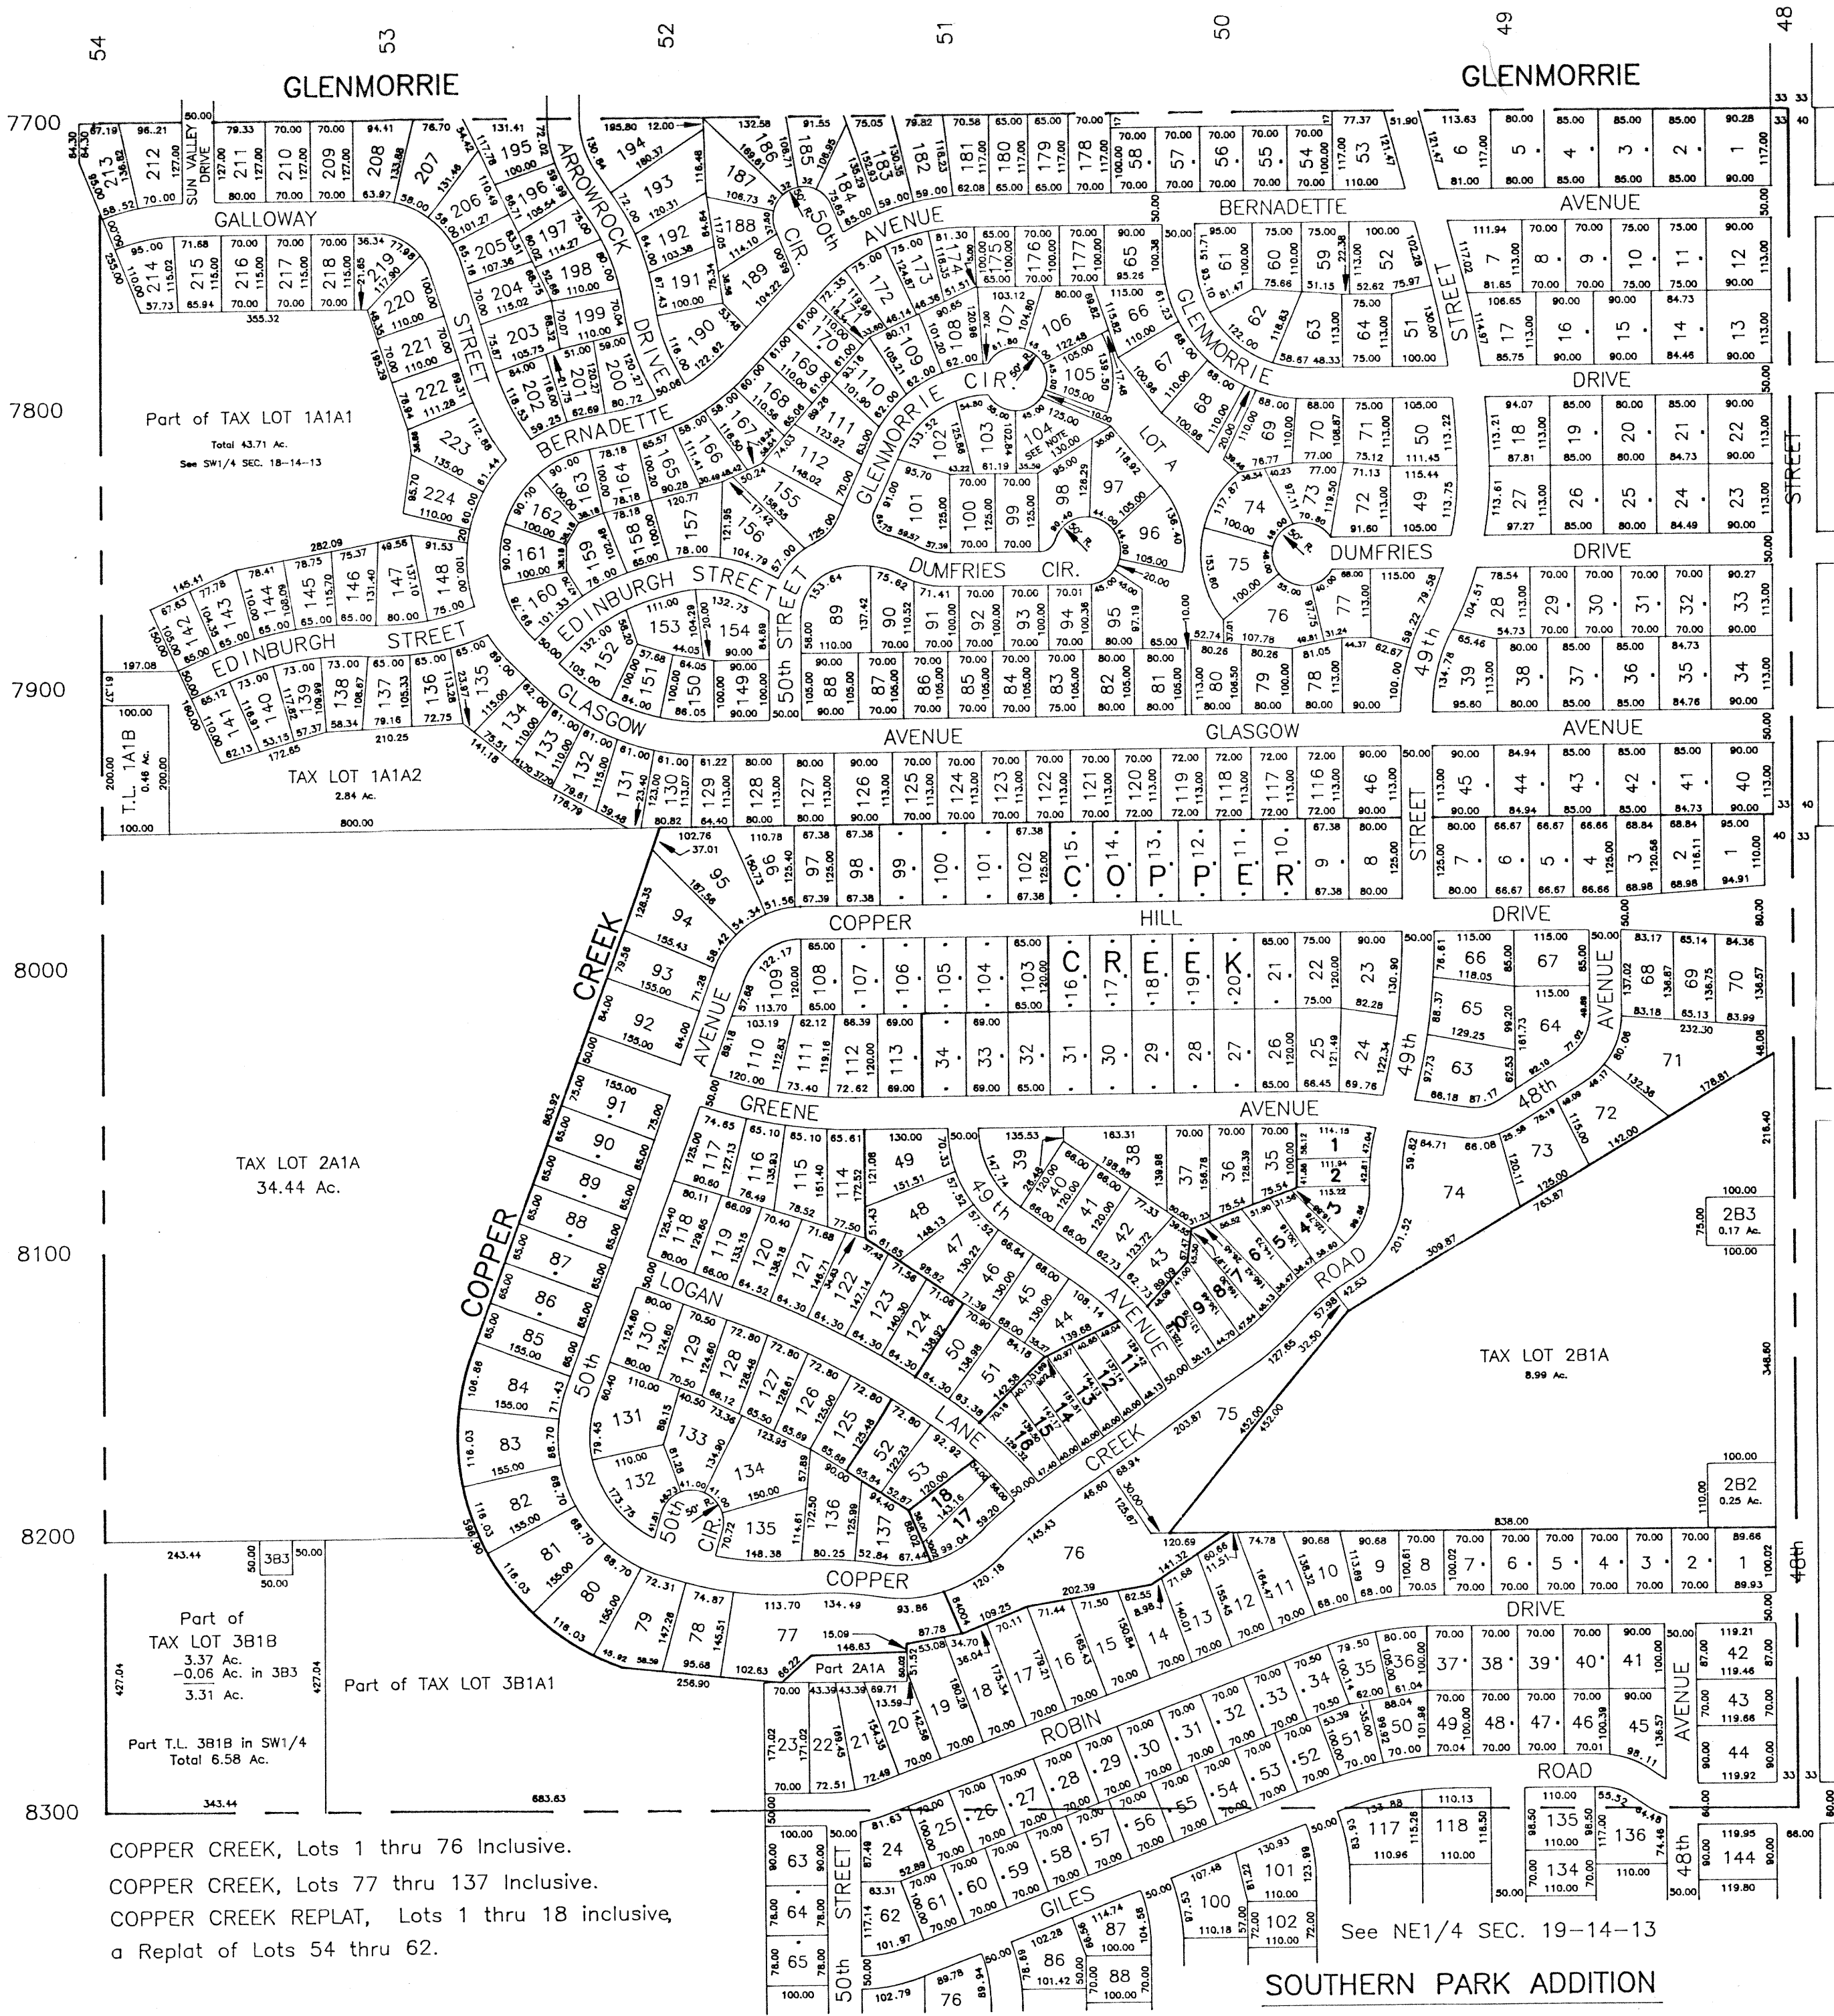

COPPER CREEK, Lots 1 thru 76 Inclusive.
 COPPER CREEK, Lots 77 thru 137 Inclusive.
 COPPER CREEK REPLAT, Lots 1 thru 18 inclusive,
 a Replat of Lots 54 thru 62.

See NE1/4 SEC. 19-14-13

SOUTHERN PARK ADDITION

SARPY COUNTY SURVEYOR
MARCH 1966

REVISED

- 7-23-64
- 10-13-64
- 2-29-66
- 9-22-69
- 6-16-71
- 5- 6-74
- 8-10-78
- 8-22-85
- 9-17-85
- 10-15-85
- 2-25-86
- 12-12-86
- 1-14-87
- 12-20-90

GLENMORRIE ADDITION
LOT SPLIT OF LOT 104

