


NOTICE

SEC. 29 T14N R13E
SCALE 1" = 400'

This map constitutes a representation based on information provided to the Sarpy County Surveyors Office by other individuals and organizations. Therefore no representations regarding the accuracy of the size, dimensions, measurements, condition, platting or location of the within described area are made. Should such information be required for construction, zoning or other purposes, the services of a private surveyor and/or title search should be secured.

1035-38

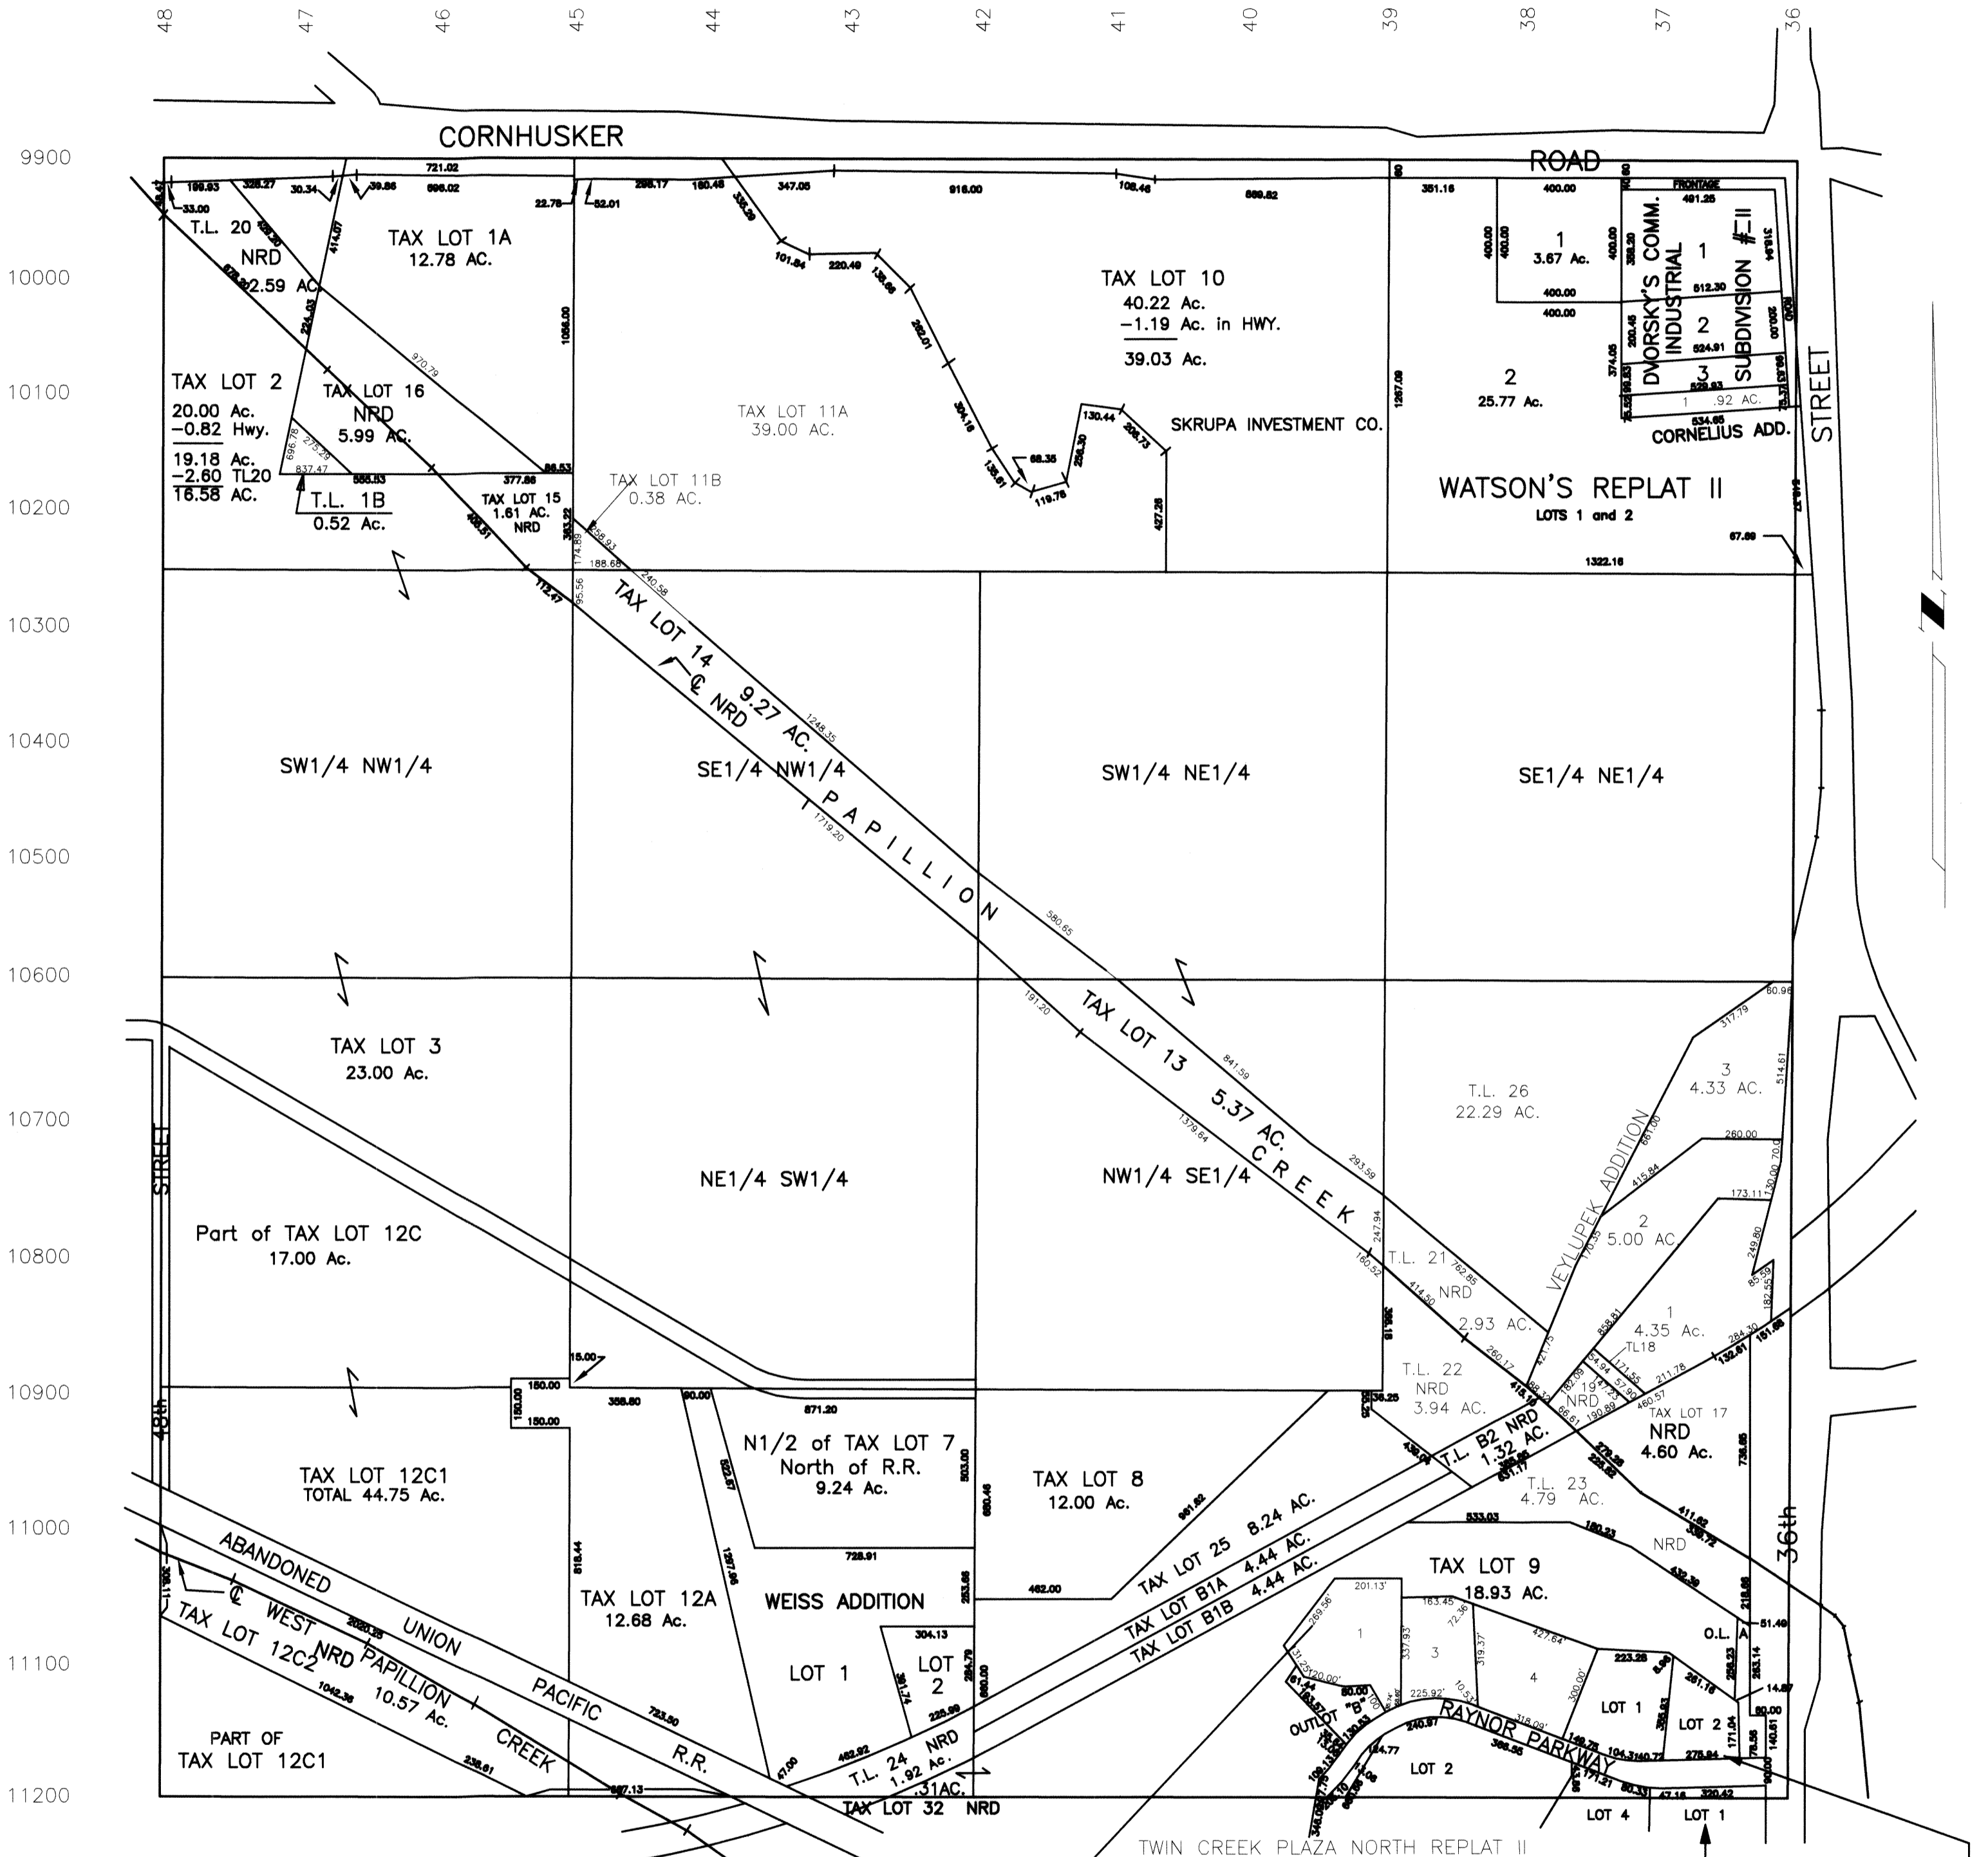

SARPY COUNTY
SURVEYOR'S OFFICE

TWIN CREEK PLAZA NORTH REPLAT II (LOTS 1-2-3)
TWIN CREEK PLAZA NORTH REPLAT V (LOTS 1-4)
TWIN CREEK PLAZA NORTH REPLAT VI (LOT 1)
TWIN CREEK PLAZA NORTH REPLAT III (LOTS 1-5)
TWIN CREEK PLAZA NORTH REPLAT IV (LOTS 1-2)

REVISIONS

4-16-80	3-28-97 NRD
9-18-85	4-10-97 NRD
1- 8-88	6-02-97 NRD
3-31-88	4-09-98 NRD
1- 6-92	12-28-98 ROW
12-21-93	09-10-99-PLAT
08-02-94	10-27-99-PLAT
03-29-93-PLAT	03-04-00-T.L.s
02-24-97-T.L.	03-29-00-PLAT
	12-28-00-PLAT
	09-05-01-PLAT
	01-24-02-PLAT
	07-26-02-PLAT