


NOTICE

This map constitutes a representation based on information provided to the Sarpy County Surveyors Office by other individuals and organizations. Therefore no representations regarding the accuracy of the size, dimensions, measurements, condition, platting or location of the within described area are made. Should such information be required for construction, zoning or other purposes, the services of a private surveyor and/or title search should be secured.

SW1/4 SECTION 32-T14N-13E  
SCALE-- 1"=200'

1874

VILLAGES

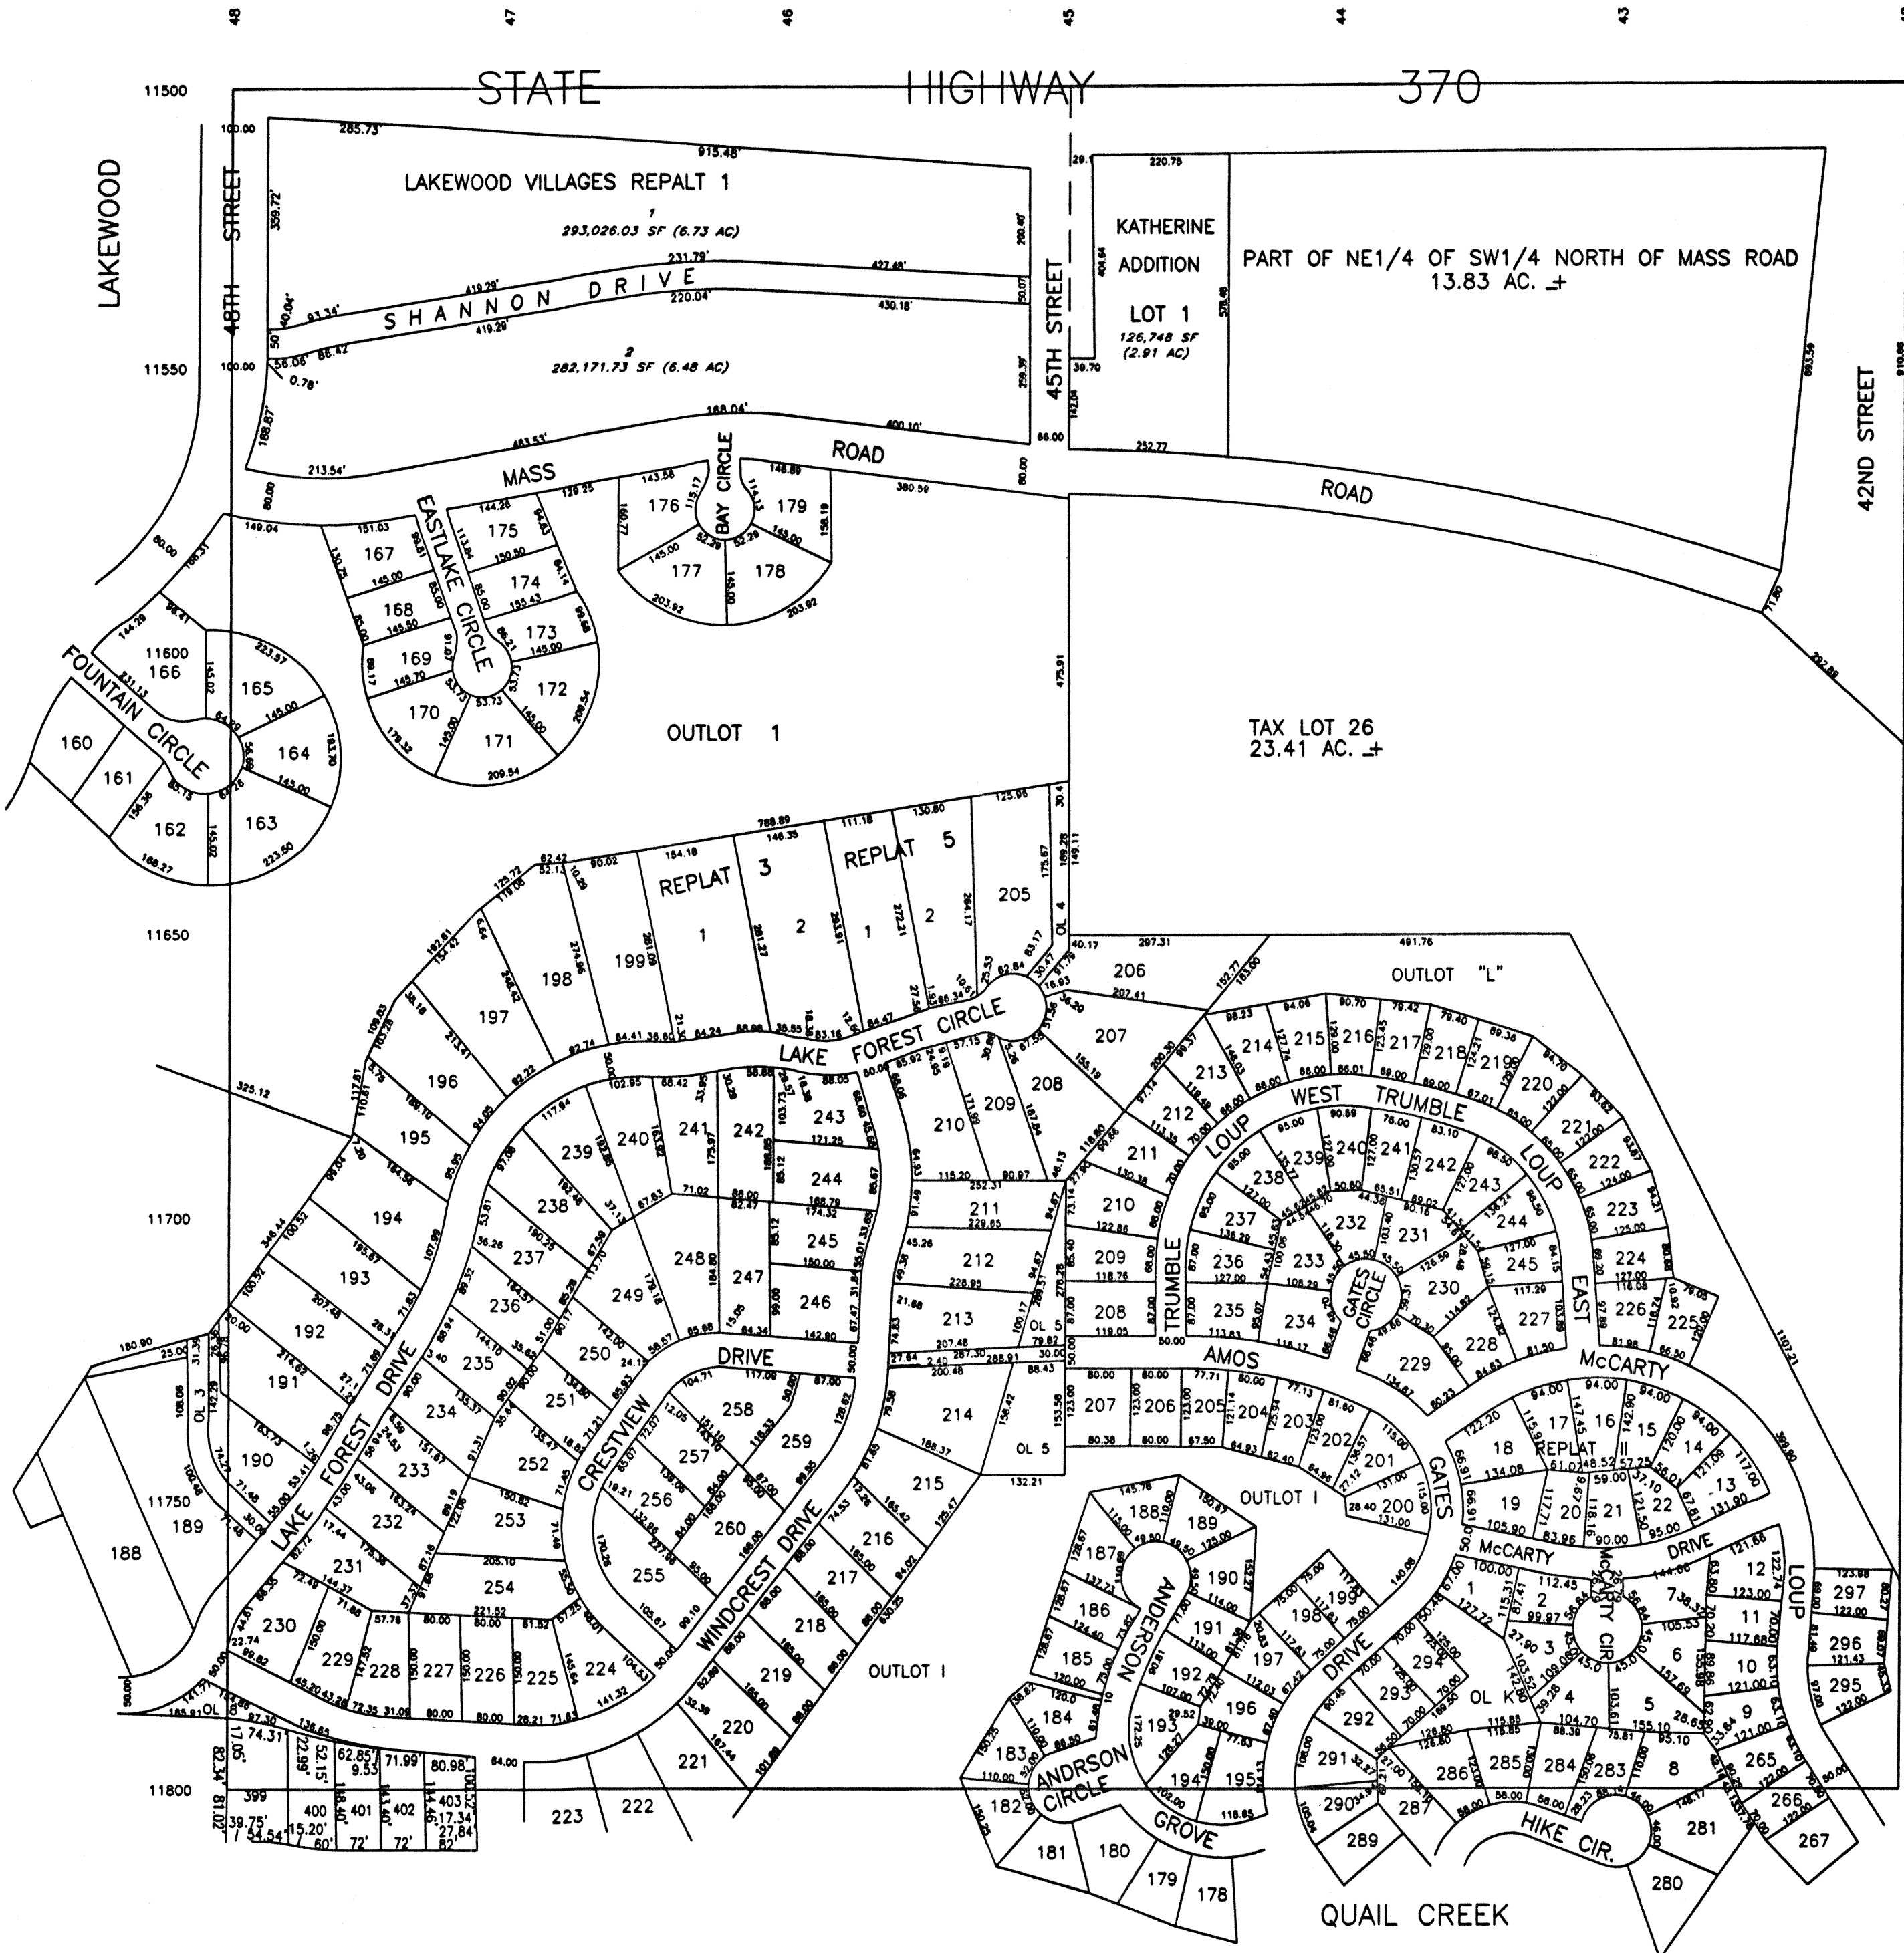

SARPY COUNTY  
SURVEYOR'S OFFICE

REVISIONS

12---63	11-06-03-PLAT
08-28-89	1-07-04-PLAT
07-02-92	
01-27-97-PLAT	
05-27-97-PLAT	
11-25-97-TL	
11-27-00-PLAT	
12-05-02-PLAT	
03-05-03-PLAT	
03-25-03-PLAT	