

SW 1/4-SEC 32-T14N-R13E

SCALE 1" = 200'

48

47

46

44

43

1874

DIKE EASEMENT 10.0

5.53 Ac.±

STATE HIGHWAY 370

ROW 3.03 Ac.±

11500

1.01 Ac.±

CO ROAD 66

NE 1/4 SW 1/4 - North of Road

22.59
- 3.03 in Hwy.
19.56 Ac. ±
2.82 Ac.± R.O.W.
16.74 Ac.±

Nebr. Dept. of Roads
2.82 Ac.±
799.63 0.14 Ac.±
100.50

11600

MAASS ROAD

ROAD

T.L. 20


23.80 Ac.
- 0.21 Ac. New R-O-W
23.59 Ac.
- 0.18 Ac. Previous R-O-W
23.41 Ac.

11700

6
76.00
1.01
74.99 Ac.±
4.00 Ac. T.L. 7
70.99 Ac.±

11800

785.40

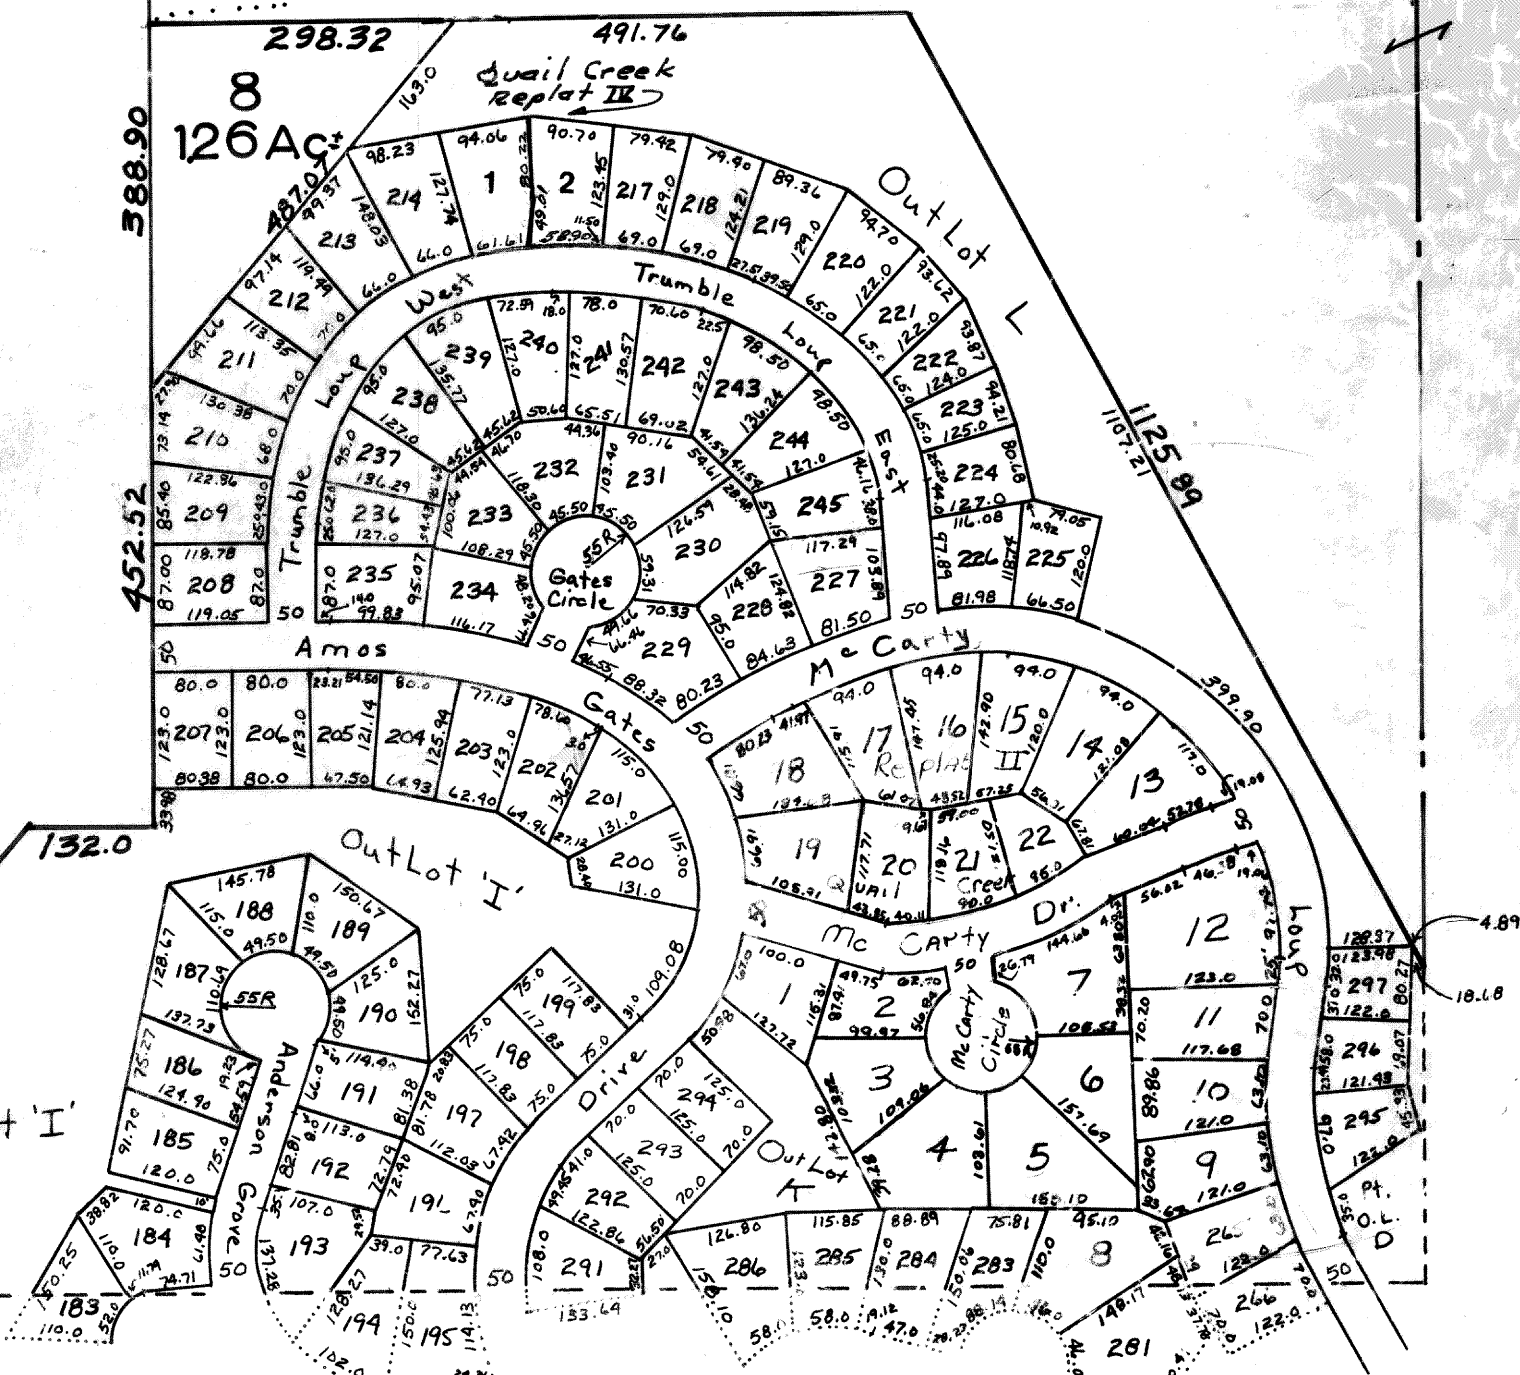

SARPY COUNTY SURVEYOR'S OFFICE
DECEMBER 1963

8-28-59
7-2-92