


NE 1/4 SEC 34-T 14N-R13E
SCALE 1" = 200'

1823

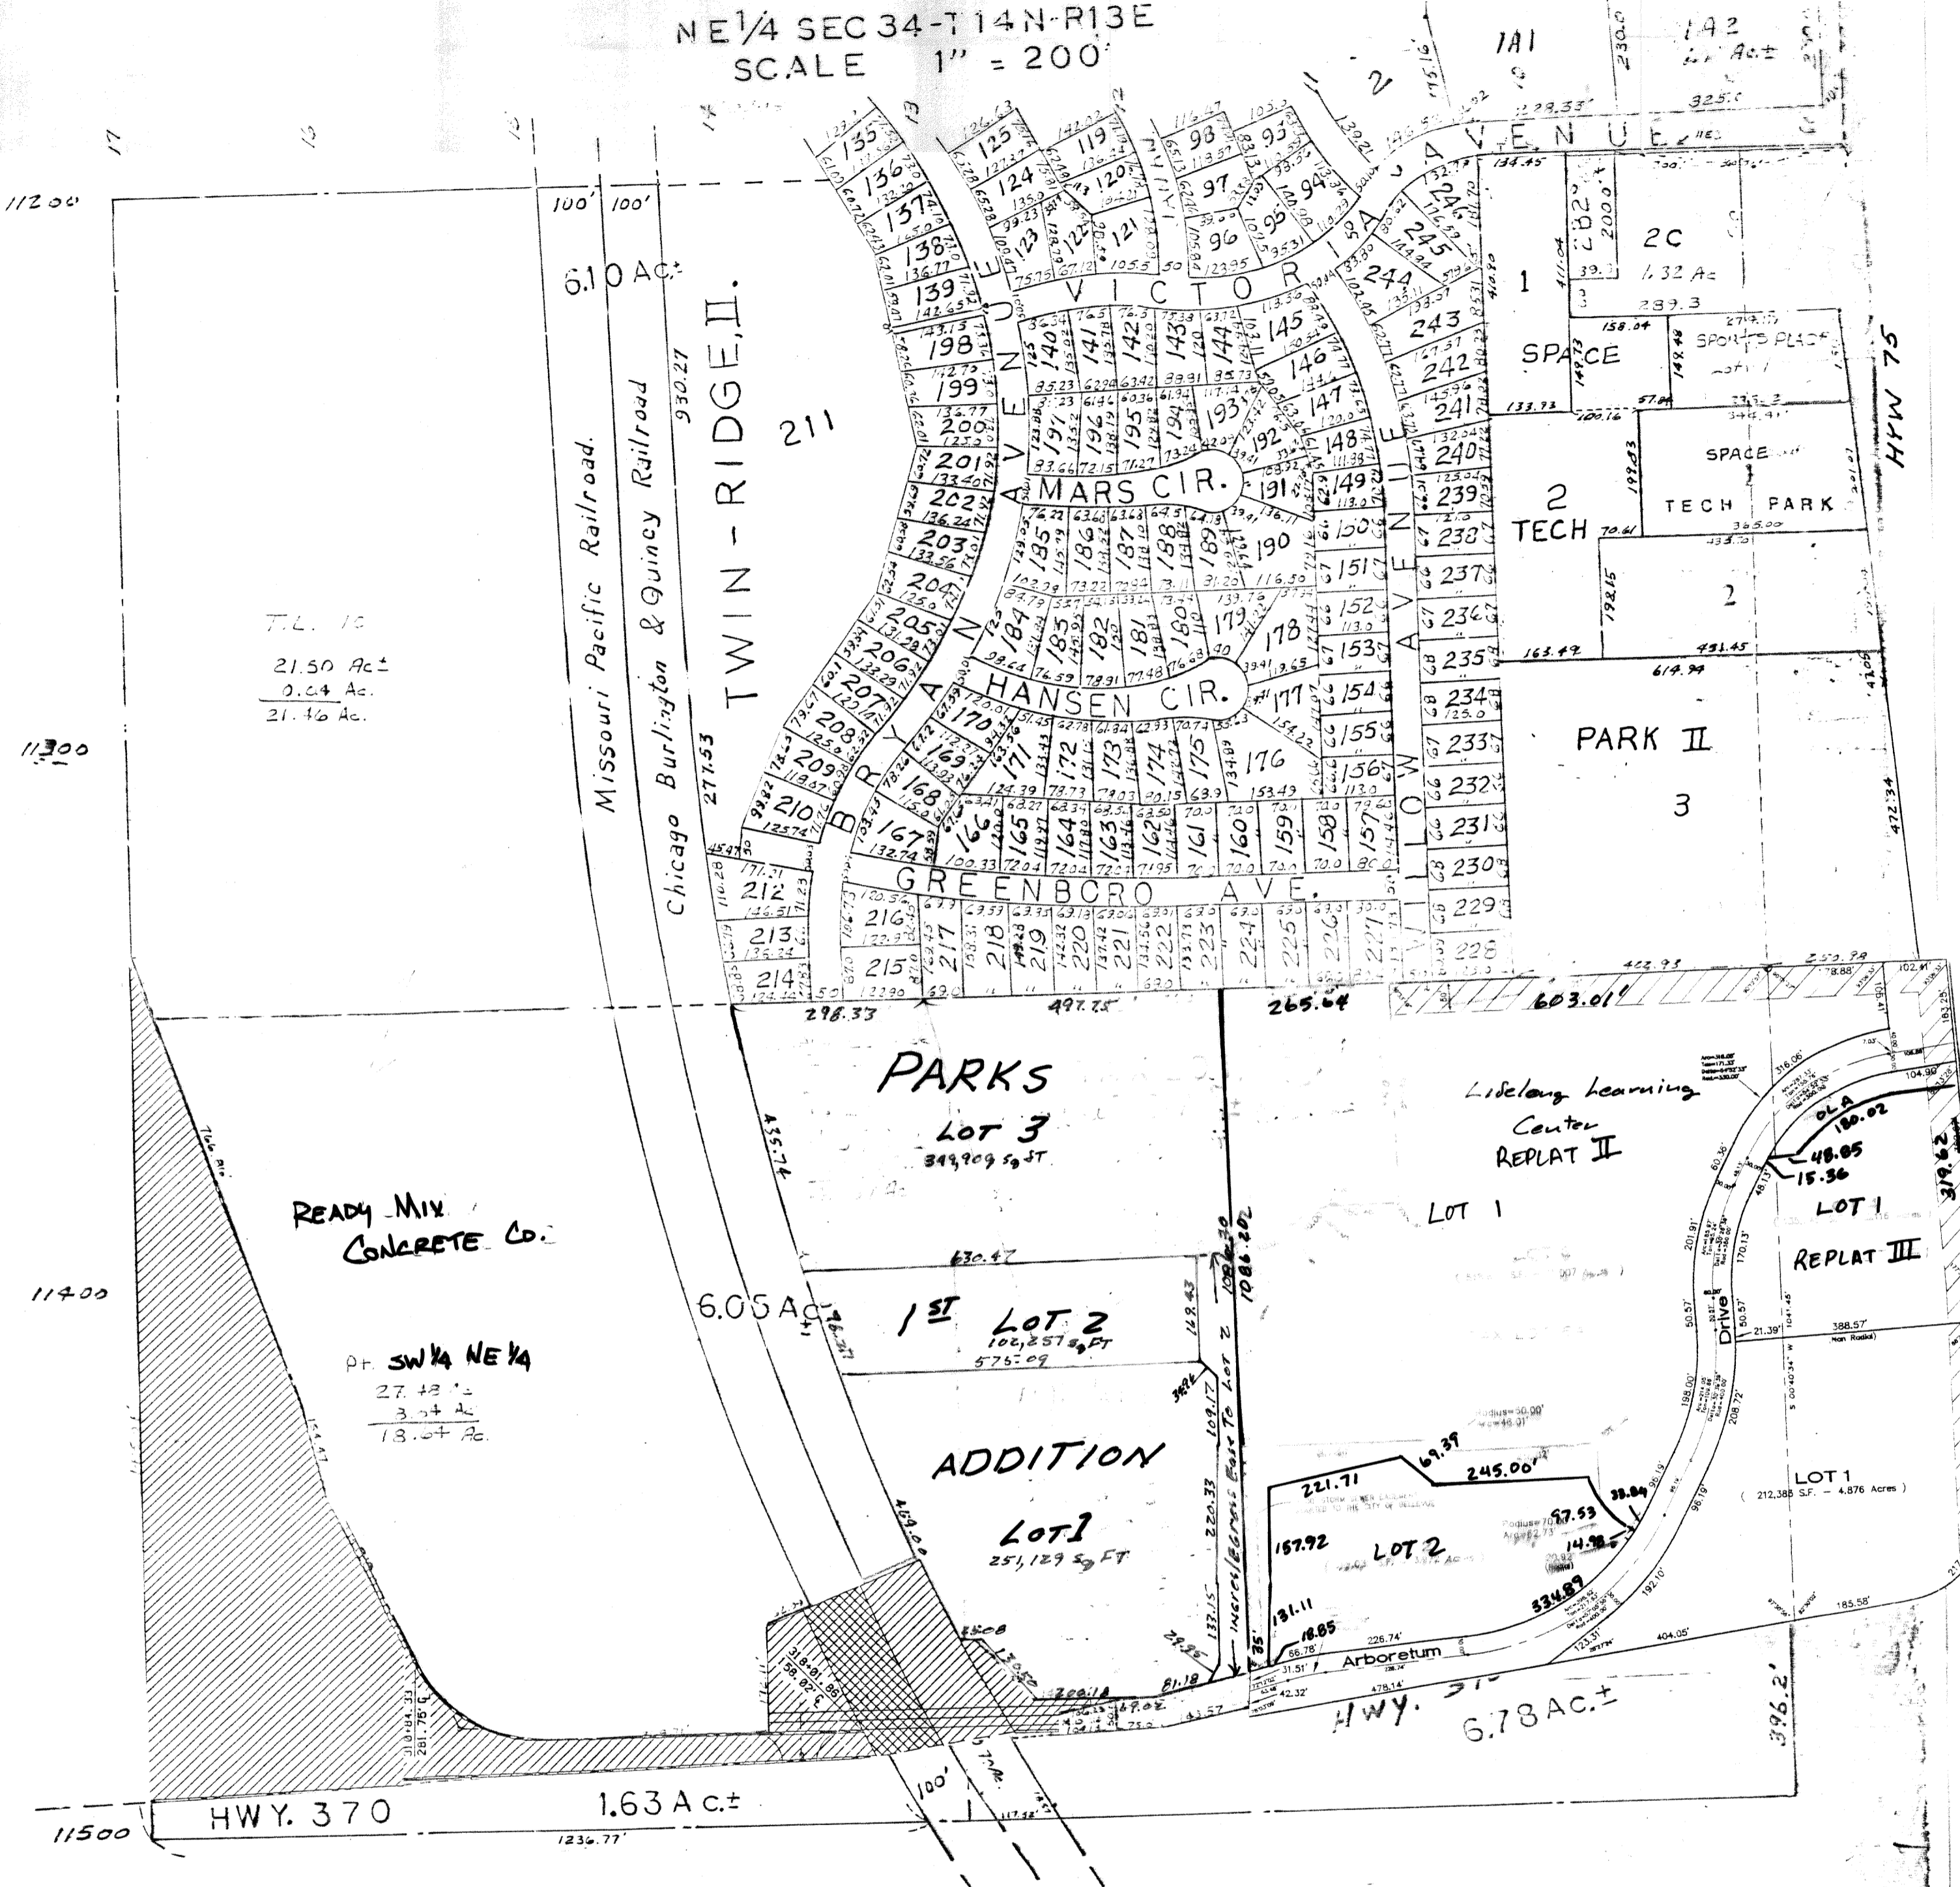

T.L. 10
21.50 Ac.
2.04 Ac.
21.46 Ac.

READY-MIX
CONCRETE CO.

PH. SW 1/4 NE 1/4
27.42 ±
3.74 Ac.
13.67 Ac.

PARKS

Lot 3
349,909 sq ft.

1st Lot 2
106,257 sq ft
576,09

ADDITION

Lot 1
251,129 sq ft

Lidell Learning
Center
REPLAT II

LOT 1

REPLAT III

LOT 1
(212,388 SF. - 4.876 Acres)

HWY. 370
6.78 AC. ±

HWY. 370

1.63 AC. ±

SARPY COUNTY SURVEYOR'S OFFICE
APRIL - 1964
OCT. - 1966

- 6-21-34
- 3-23-36
- 11-7-75
- 12-7-75
- 3-20-93
- 11-27-98 ROW
- 8-16-01 Plat
- 01-14-02 01-440#B
- 07-01-04 Plat
- 02-02-05 PLAT
- 3-29-74
- 12-6-77
- 1-5-77