


THE PRESERVE ON ANTELOPE CREEK 6th ADDITION FINAL PLAT

(THIS PLAT IS BASED UPON PRELIMINARY PLAT "THE PRESERVE ON ANTELOPE CREEK" NO. 99027)

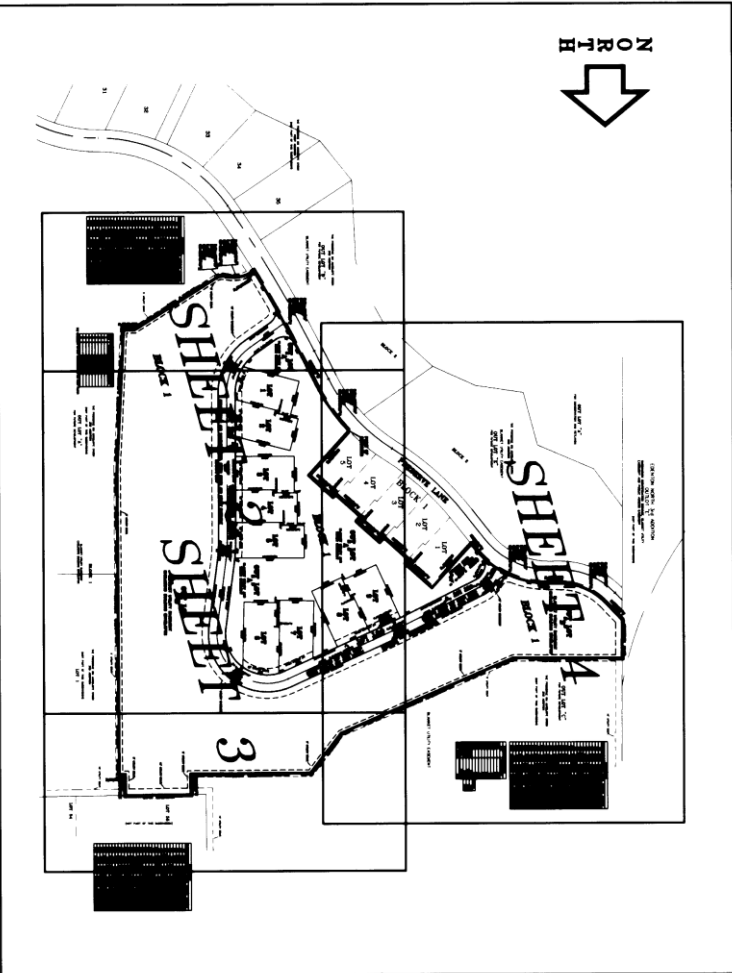

INDEX OF SHEETS

SHEET 1:	COVER SHEET
SHEET 2:	FINAL PLAT DRAWING
SHEET 3:	FINAL PLAT DRAWING
SHEET 4:	FINAL PLAT DRAWING AREA TABULATION
SHEET 5:	SURVEYOR'S CERTIFICATION LIEN HOLDER'S CONSENT, PLANNING DIRECTOR'S APPROVAL, DEDICATION & NOTARY



04046509

INST. NO 2007

2008 JUL 14 P 12:29

046509

PLATTIN COUNTY, NE

#3987

RENEE
PLATTIN

THE PRESERVE ON ANTELOPE CREEK 6th ADDITION FINAL PLAT

(THIS PLAT IS BASED UPON PRELIMINARY PLAT "THE PRESERVE ON ANTELOPE CREEK" NO. 99027)



SCALE 1" = 40'


OUT LOT "D"



THE PRESERVE ON ANTELOPE CREEK
(NOT PART OF THIS SUBDIVISION)
OUT LOT "A"


THE PRESERVE ON ANTELOPE CREEK
(NOT PART OF THIS SUBDIVISION)
BLOCK 1

THE PRESERVE ON ANTELOPE CREEK
(NOT PART OF THIS SUBDIVISION)
LOT 1

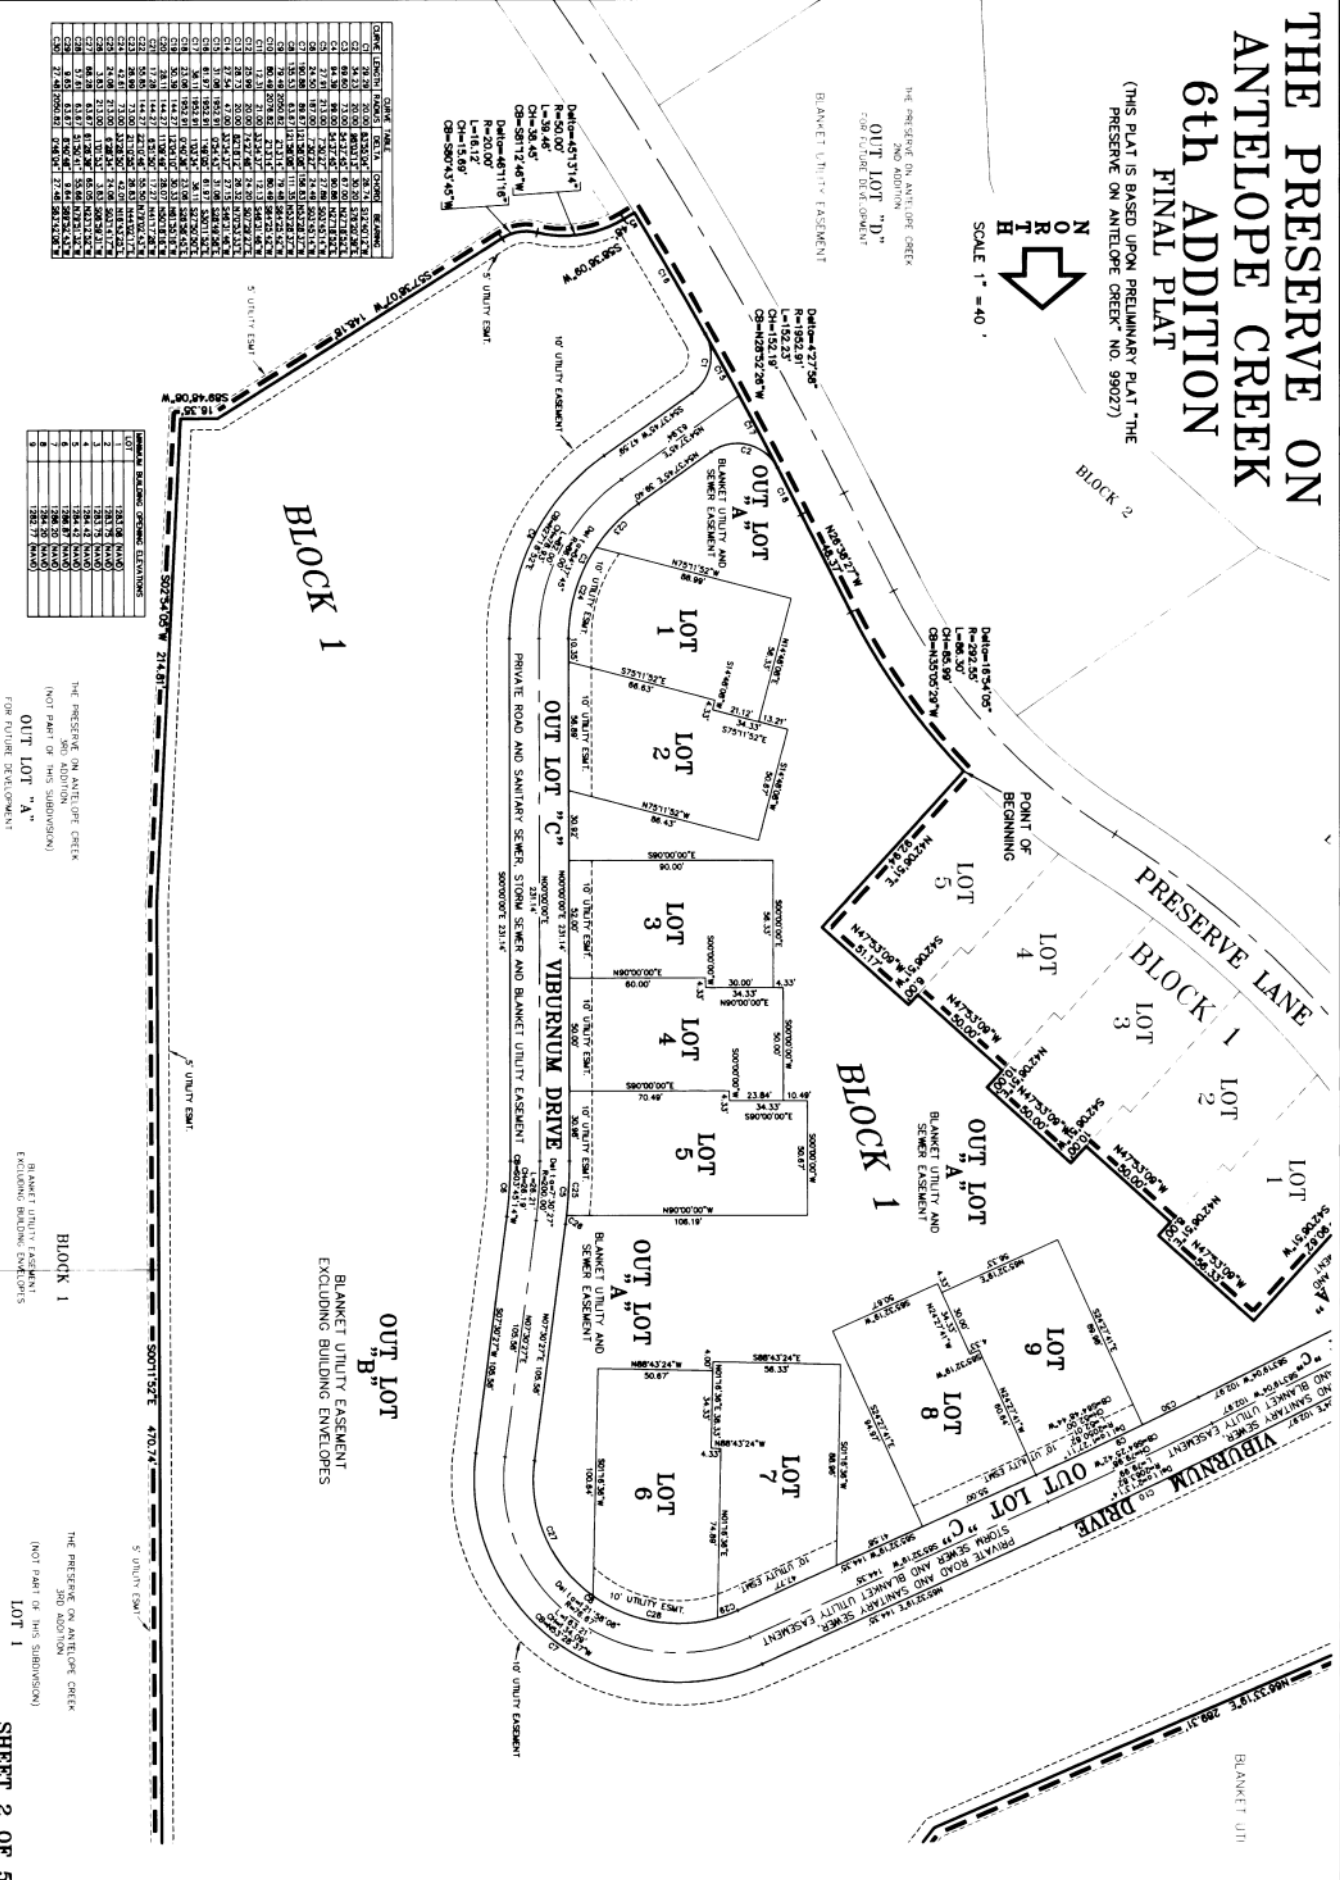

THE PRESERVE ON ANTELOPE CREEK 6th ADDITION FINAL PLAT

(THIS PLAT IS BASED UPON PRELIMINARY PLAT "THE PRESERVE ON ANTELOPE CREEK" NO. 99027)

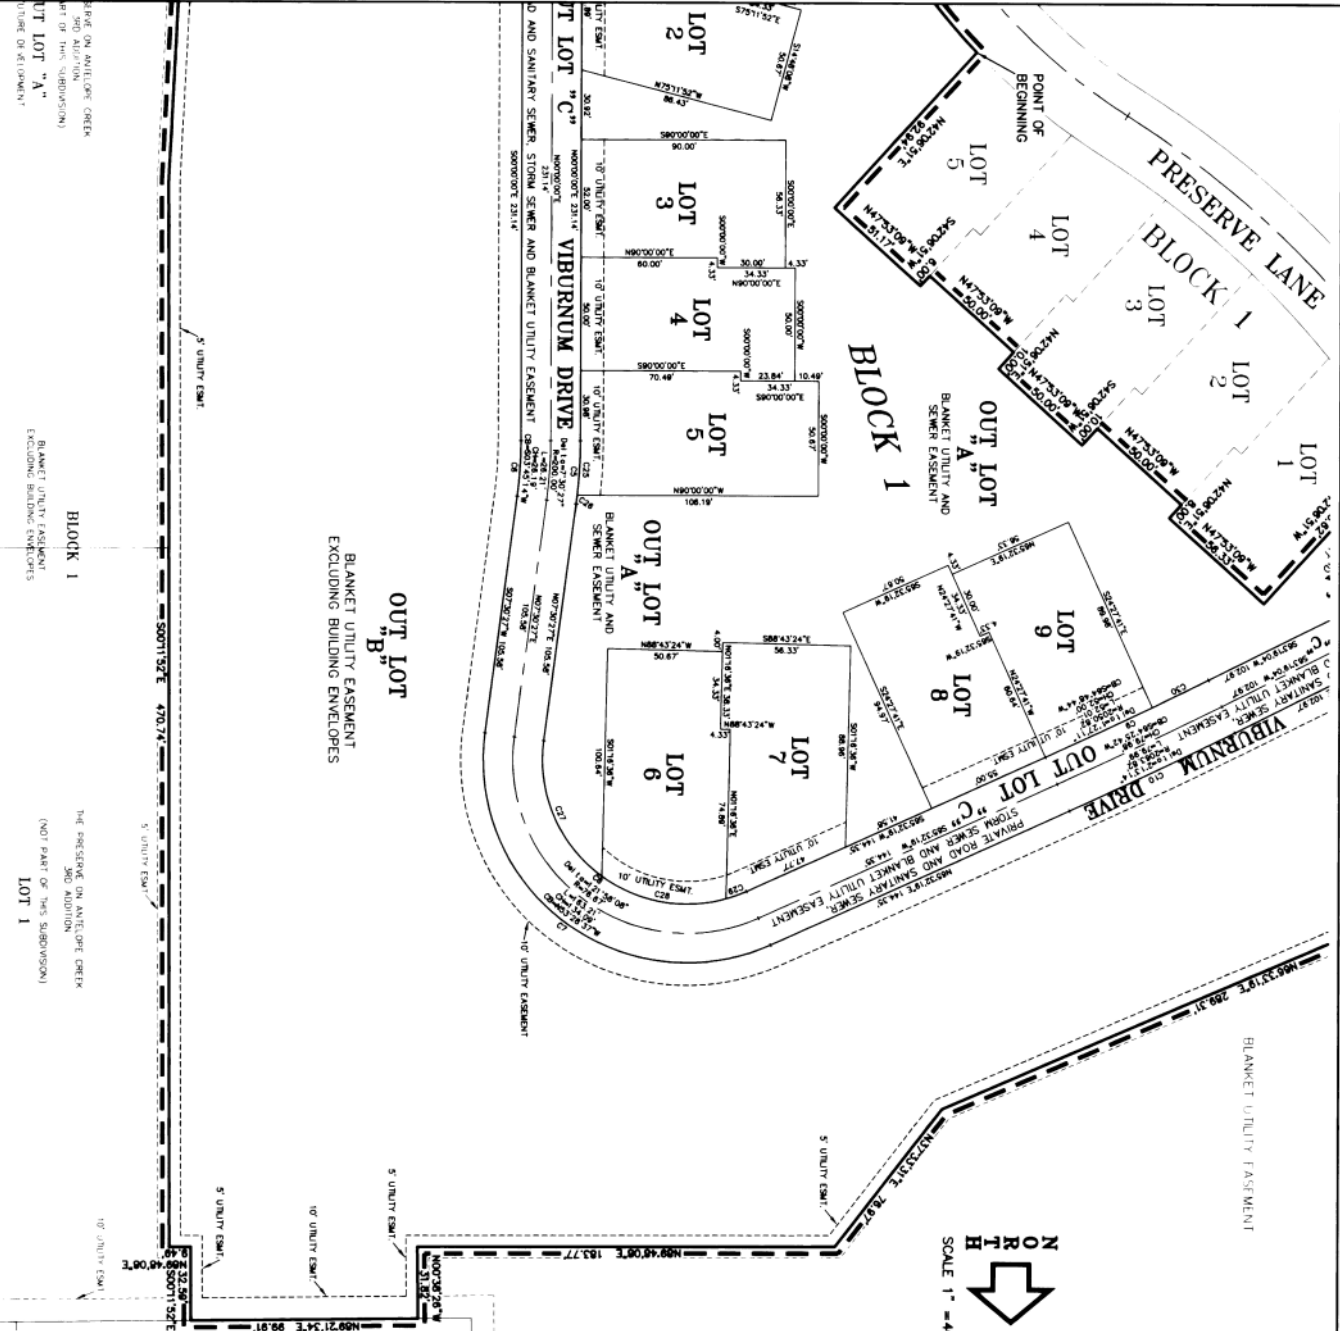


THE PRESERVE ON ANTELOPE CREEK 6th ADDITION FINAL PLAT

(THIS PLAT IS BASED UPON PRELIMINARY PLAT "THE PRESERVE ON ANTELOPE CREEK" NO. 99027)

EDENTON NORTH 3rd ADDITION
 OUTLOT "E"
 SUBDIVISION IDENTIFICATION, SIGNAL, BLANKET UTILITY EASEMENT AND PUBLIC ACCESS EASEMENT
 (NOT PART OF THIS SUBDIVISION)

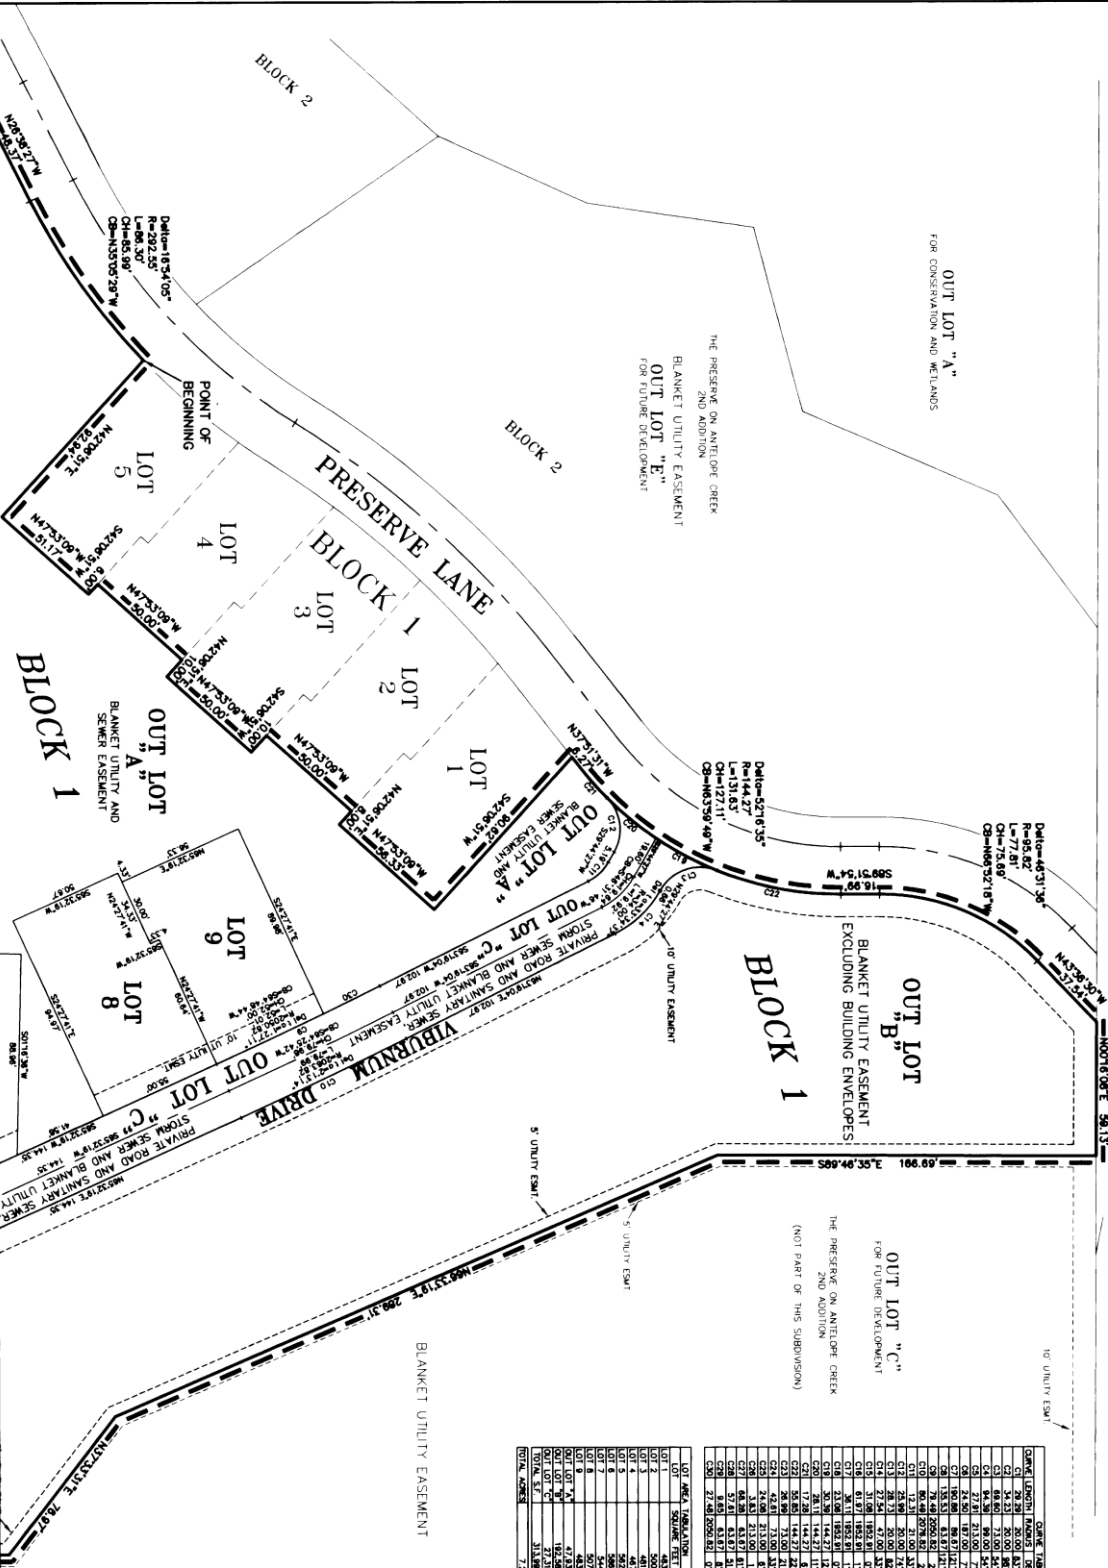



