


WESTBROOK ADDITION

Scale: 1"=100'

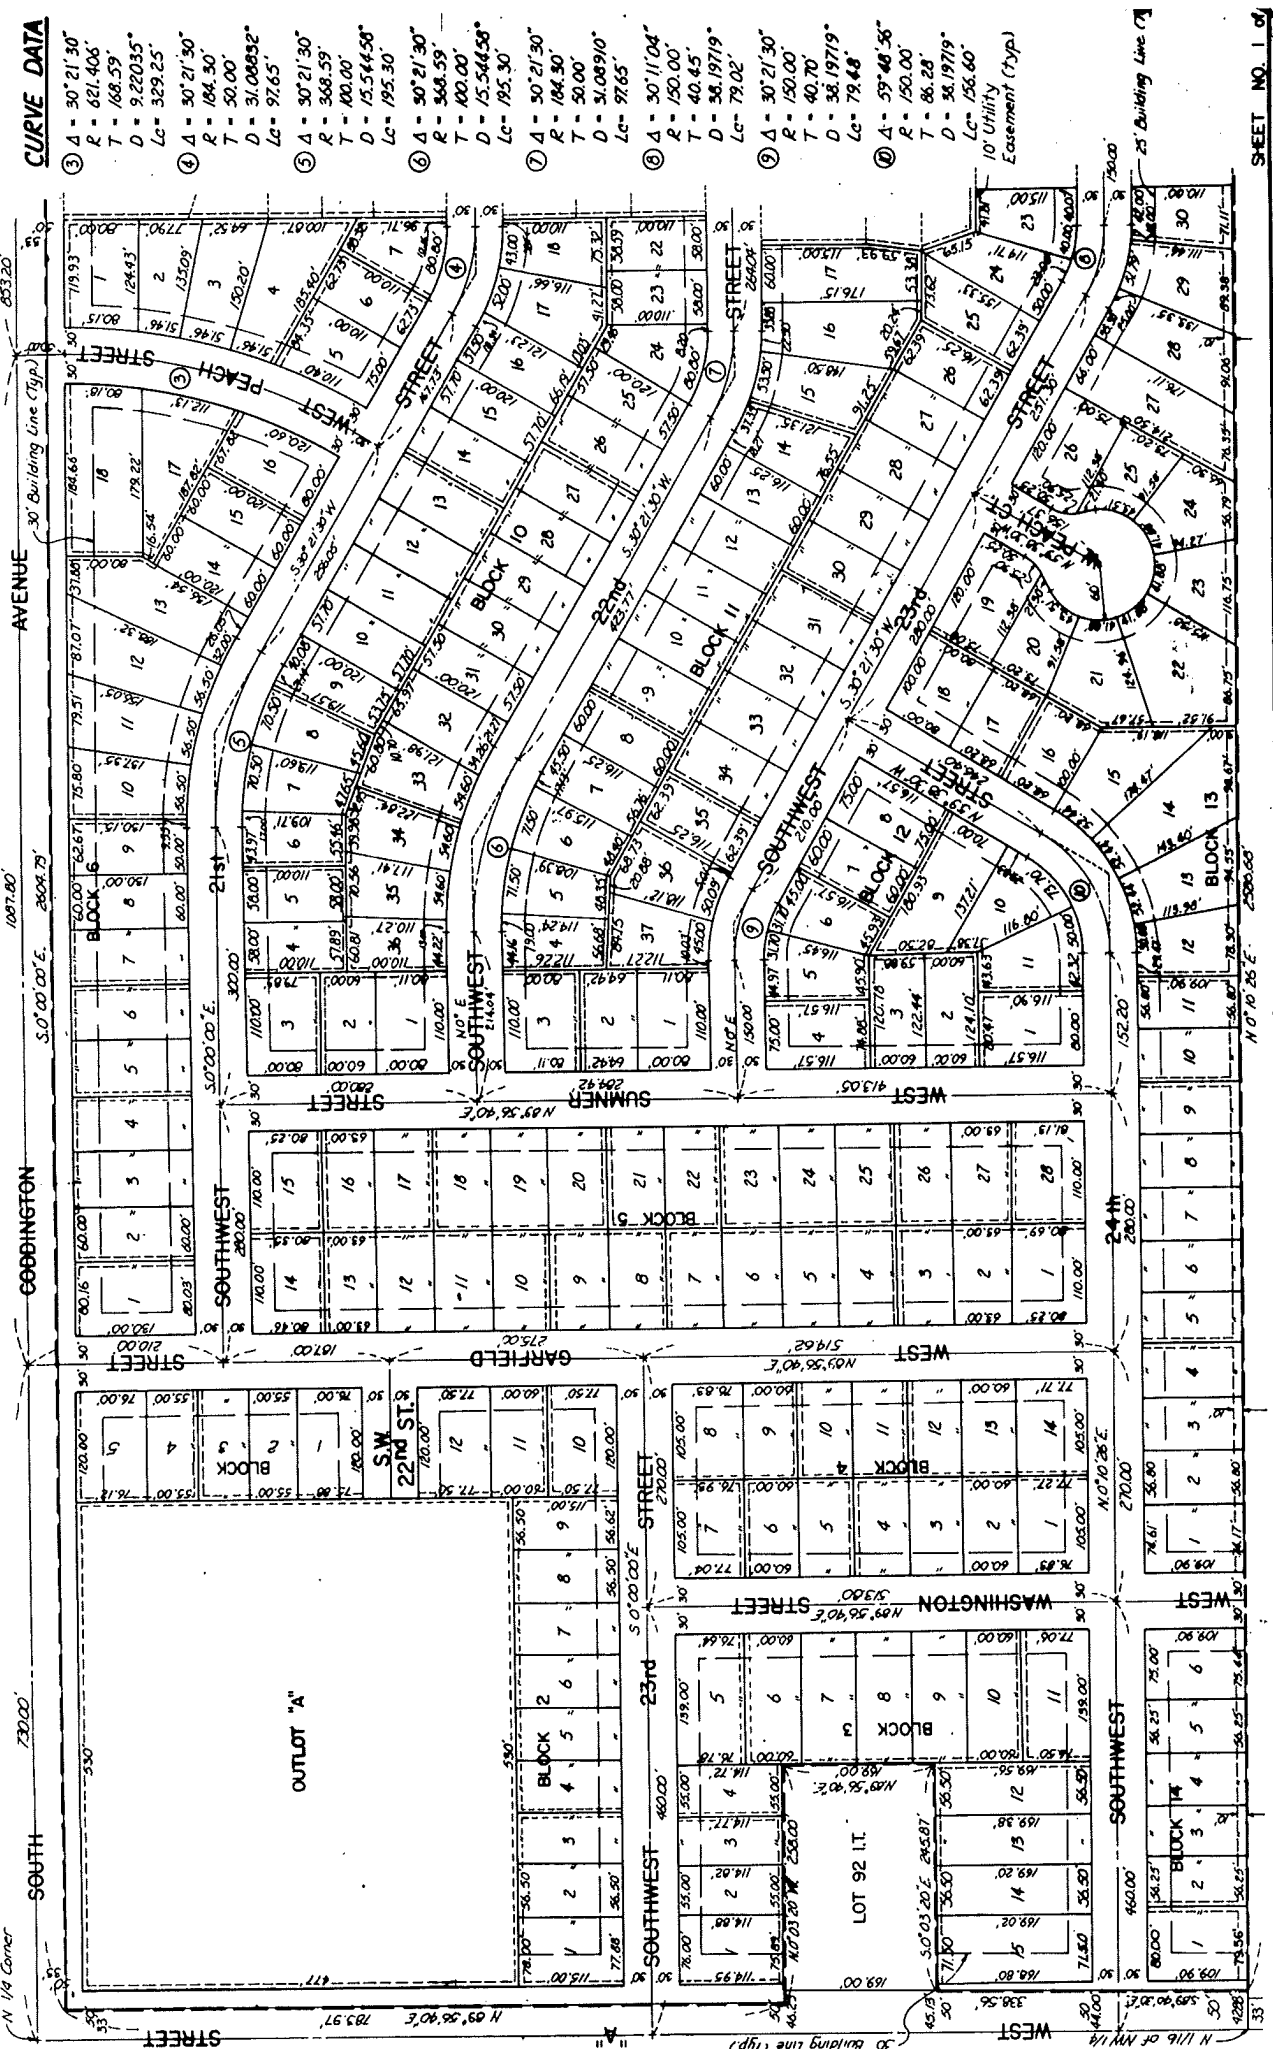

CURVE DATA

- ③ Δ = 30° 21' 30"
R = 621.406'
T = 168.59'
D = 9.22035°
Lc = 329.25'
- ④ Δ = 30° 21' 30"
R = 184.30'
T = 50.00'
D = 31.00892°
Lc = 97.65'
- ⑤ Δ = 30° 21' 30"
R = 368.59'
T = 100.00'
D = 15.54458°
Lc = 195.30'
- ⑥ Δ = 30° 21' 30"
R = 566.59'
T = 100.00'
D = 15.54458°
Lc = 195.30'
- ⑦ Δ = 30° 21' 30"
R = 184.30'
T = 50.00'
D = 31.00891°
Lc = 97.65'
- ⑧ Δ = 30° 11' 04"
R = 150.00'
T = 40.45'
D = 36.19719°
Lc = 79.02'
- ⑨ Δ = 30° 21' 30"
R = 150.00'
T = 40.70'
D = 36.19719°
Lc = 79.48'
- ⑩ Δ = 59° 48' 56"
R = 150.00'
T = 86.28'
D = 56.19719°
Lc = 156.60'
10' Utility Easement (Typ.)

